


SRB
 SCALE 1" = 20'
 IRON = ●

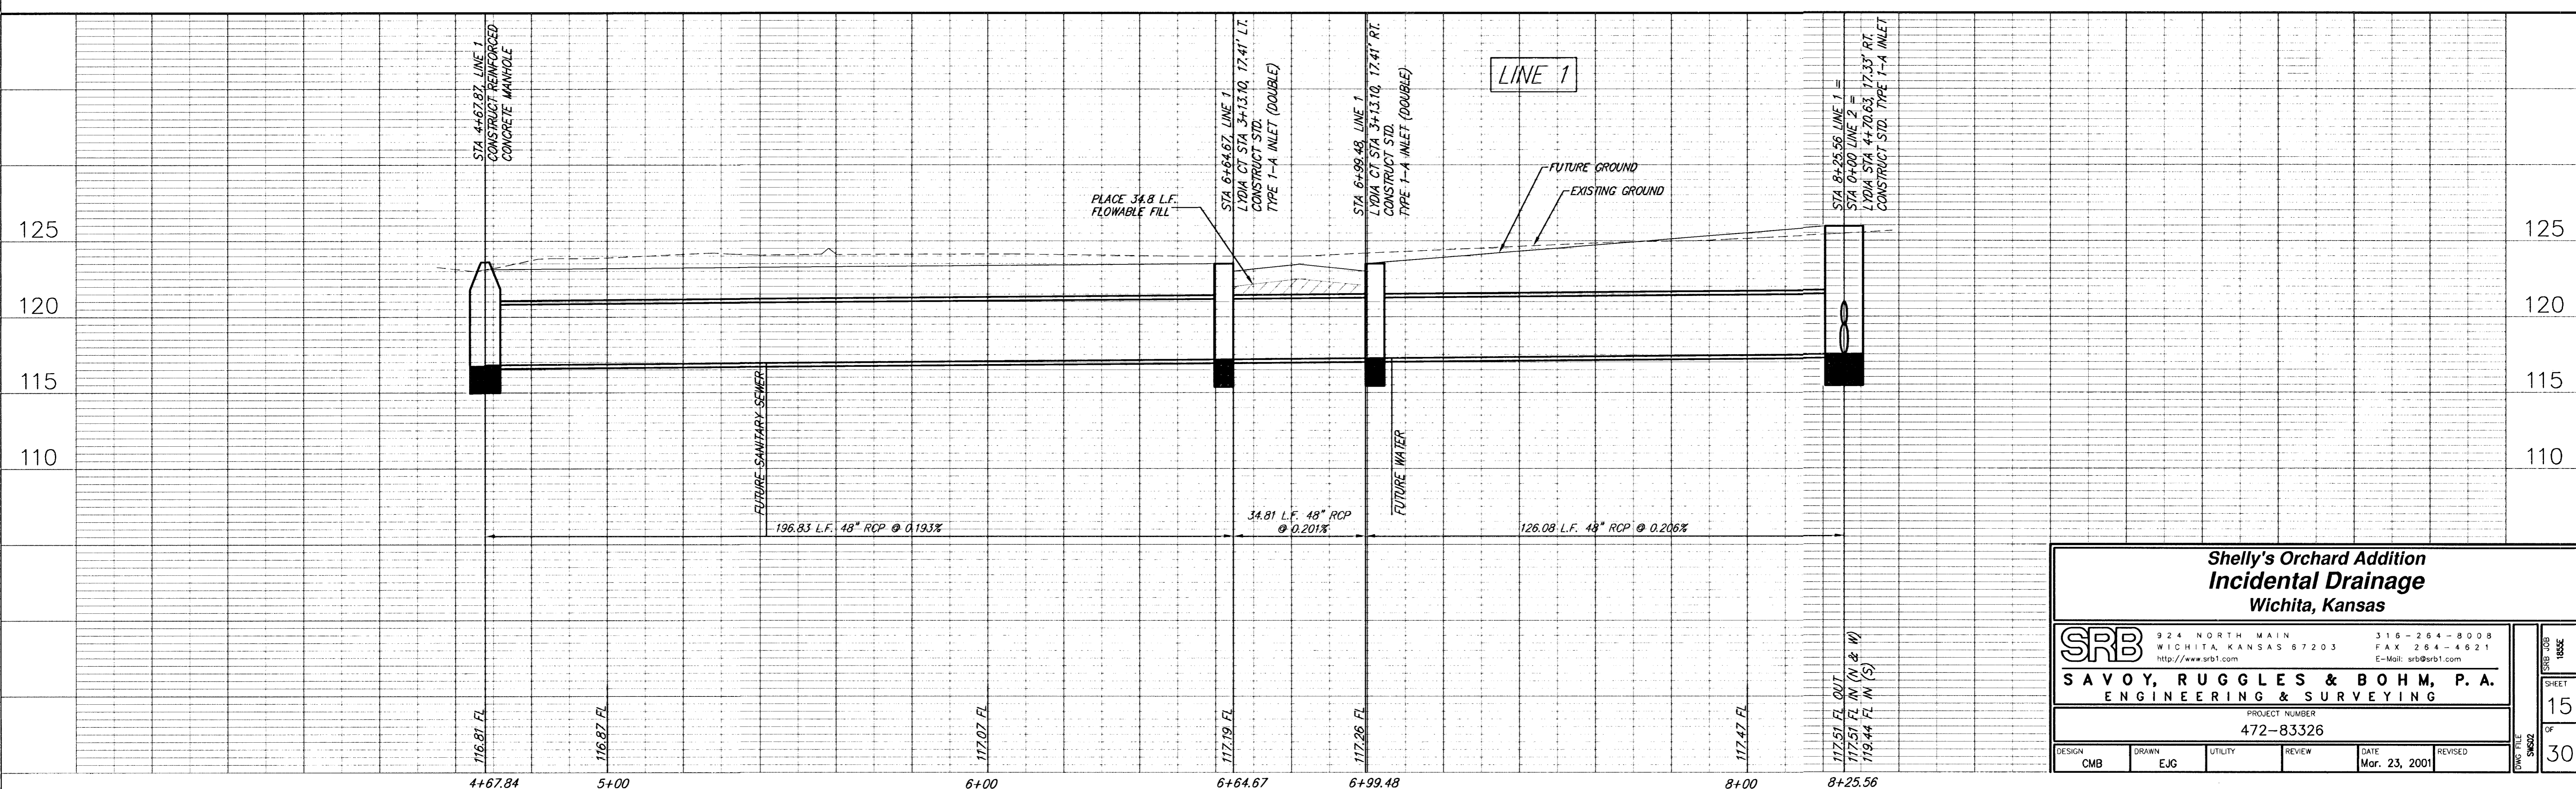

**Shelly's Orchard Addition
Incidental Drainage
Wichita, Kansas**

SRB	324 NORTH MAIN WICHITA, KANSAS 67203 http://www.srb1.com		316-264-8008 FAX 264-4621 E-Mail: srb@srb1.com	
	SAVOY, RUGGLES & BOHM, P.A. ENGINEERING & SURVEYING			
PROJECT NUMBER 472-83326				
DESIGN CMB	DRAWN EJG	UTILITY	REVIEW	DATE Mar. 23, 2001

DATE PLOTTED	RSSE
SHEET	15
OF	30