


Shelly's Orchard Addition

SRB
SCALE 1" = 20'
IRON = ●

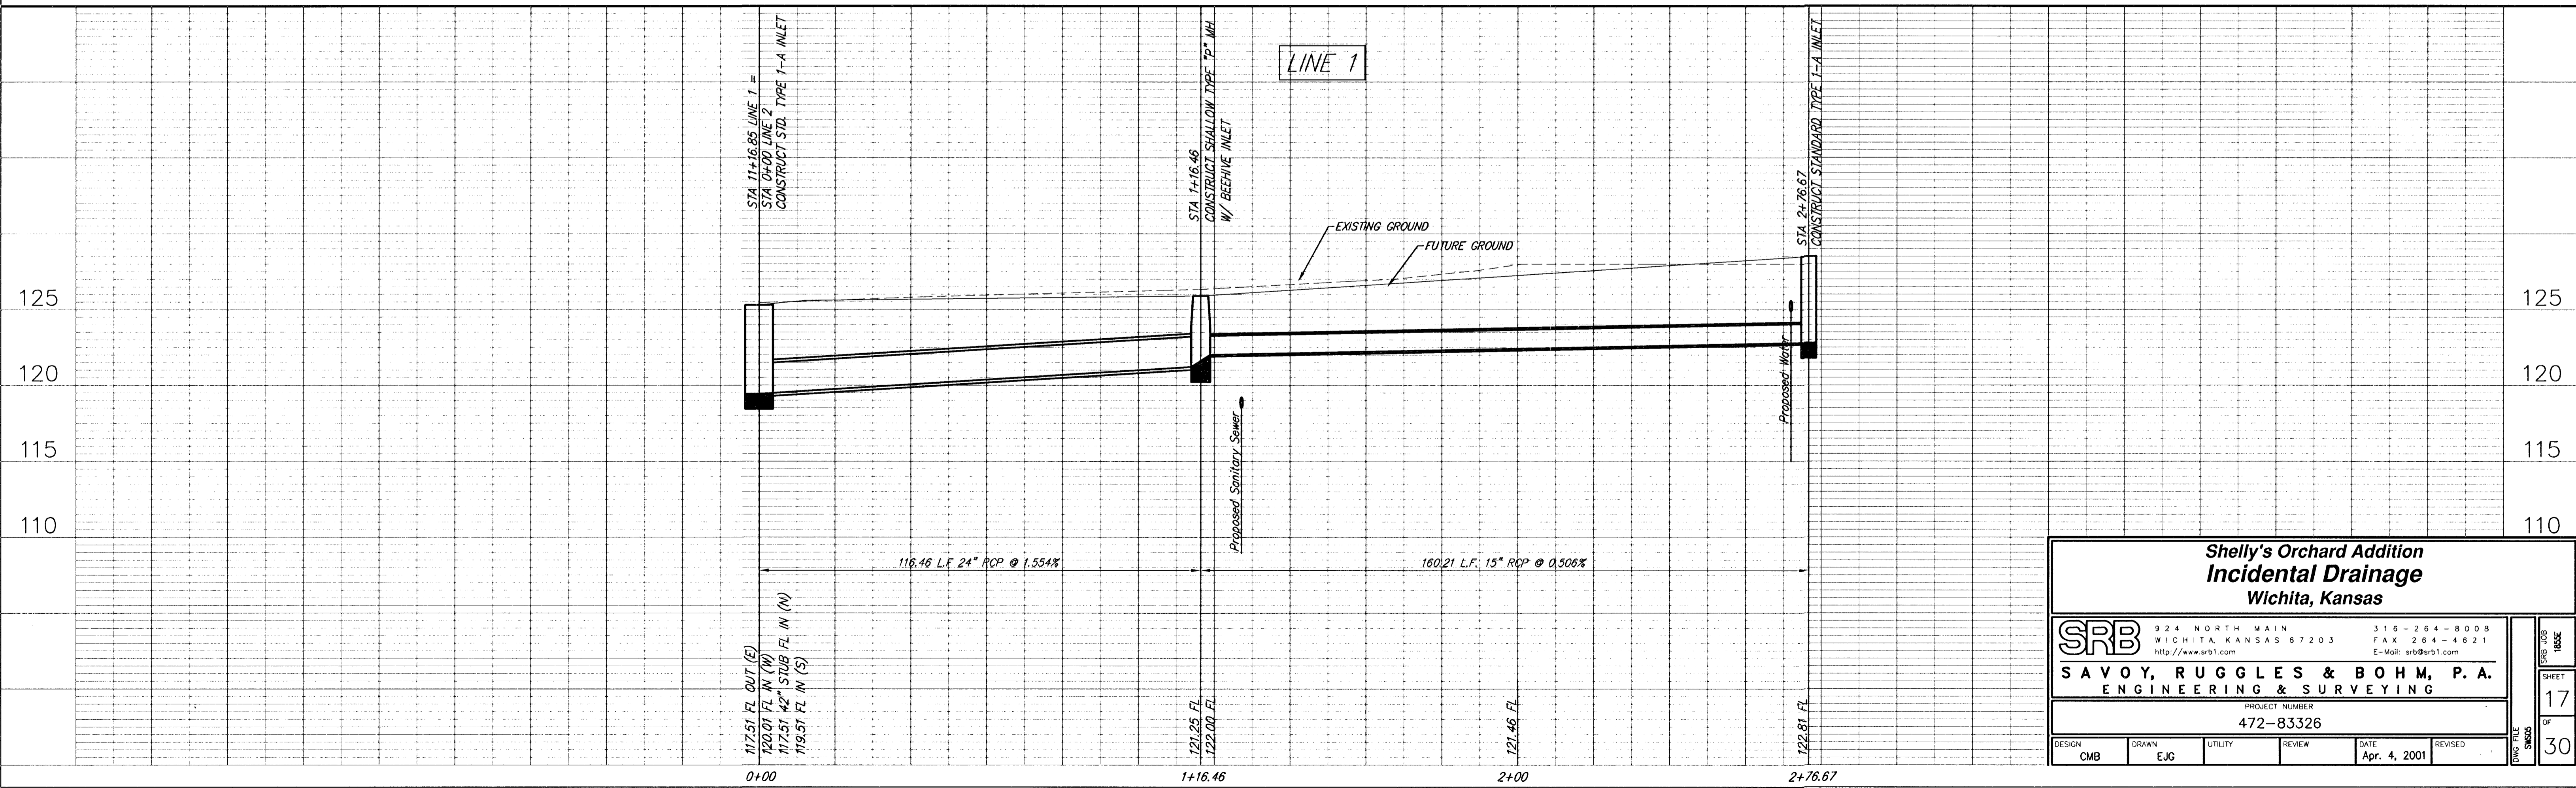

Shelly's Orchard Addition Incidental Drainage Wichita, Kansas					
SRB	324 NORTH MAIN WICHITA, KANSAS 67203 http://www.srb1.com		316-264-8008 FAX 264-4621 E-Mail: srb@srb1.com		
	SAVOY, RUGGLES & BOHM, P. A. ENGINEERING & SURVEYING				
PROJECT NUMBER 472-83326					
DESIGN CMB	DRAWN EJG	UTILITY	REVIEW	DATE Apr. 4, 2001	REVISED
DWG. FILE SMB05					SHEET 17 OF 30