


ALL STORM SEWER ON THIS PROJECT UNDER PAVEMENT OR CURB SHALL BE SAND BACKFILLED, JETTED AND VIBRATED.

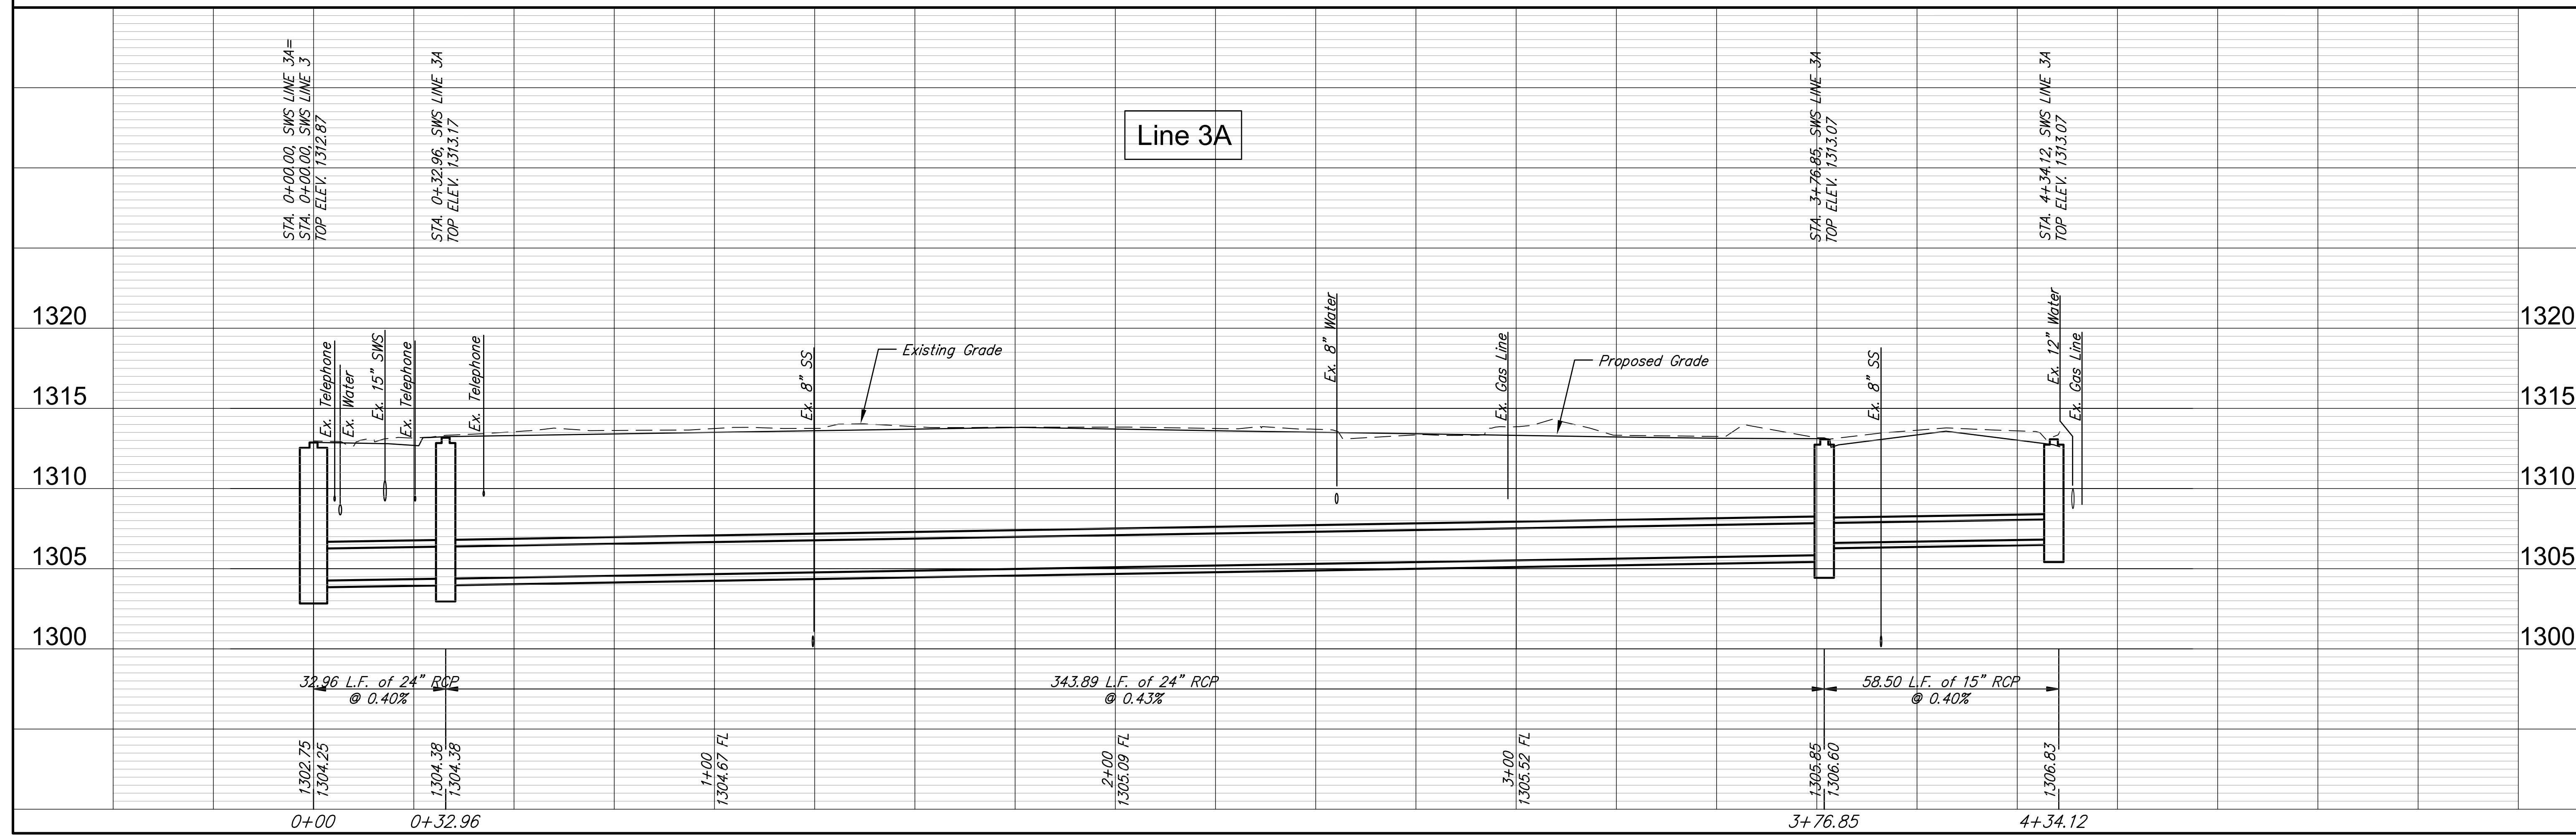

RUGGLES & BOHM
 PROFESSIONAL ENGINEERS
 ARCHITECTS
 LANDSCAPE ARCHITECTS
 SURVEYORS
 WICHITA, KANSAS

PROJECT NUMBER: 472-84914
 DESIGNER: KWL
 DRAWING FILE: ENGINEERING BASE {SWS 3}
 REVIEW: ..
 DATE: Oct. 23, 2014

AMIDON IMPROVEMENTS
 SWS LINE 3A
 WICHITA, KANSAS

RB JOB: 3647T
 SHEET: 29 OF 133