
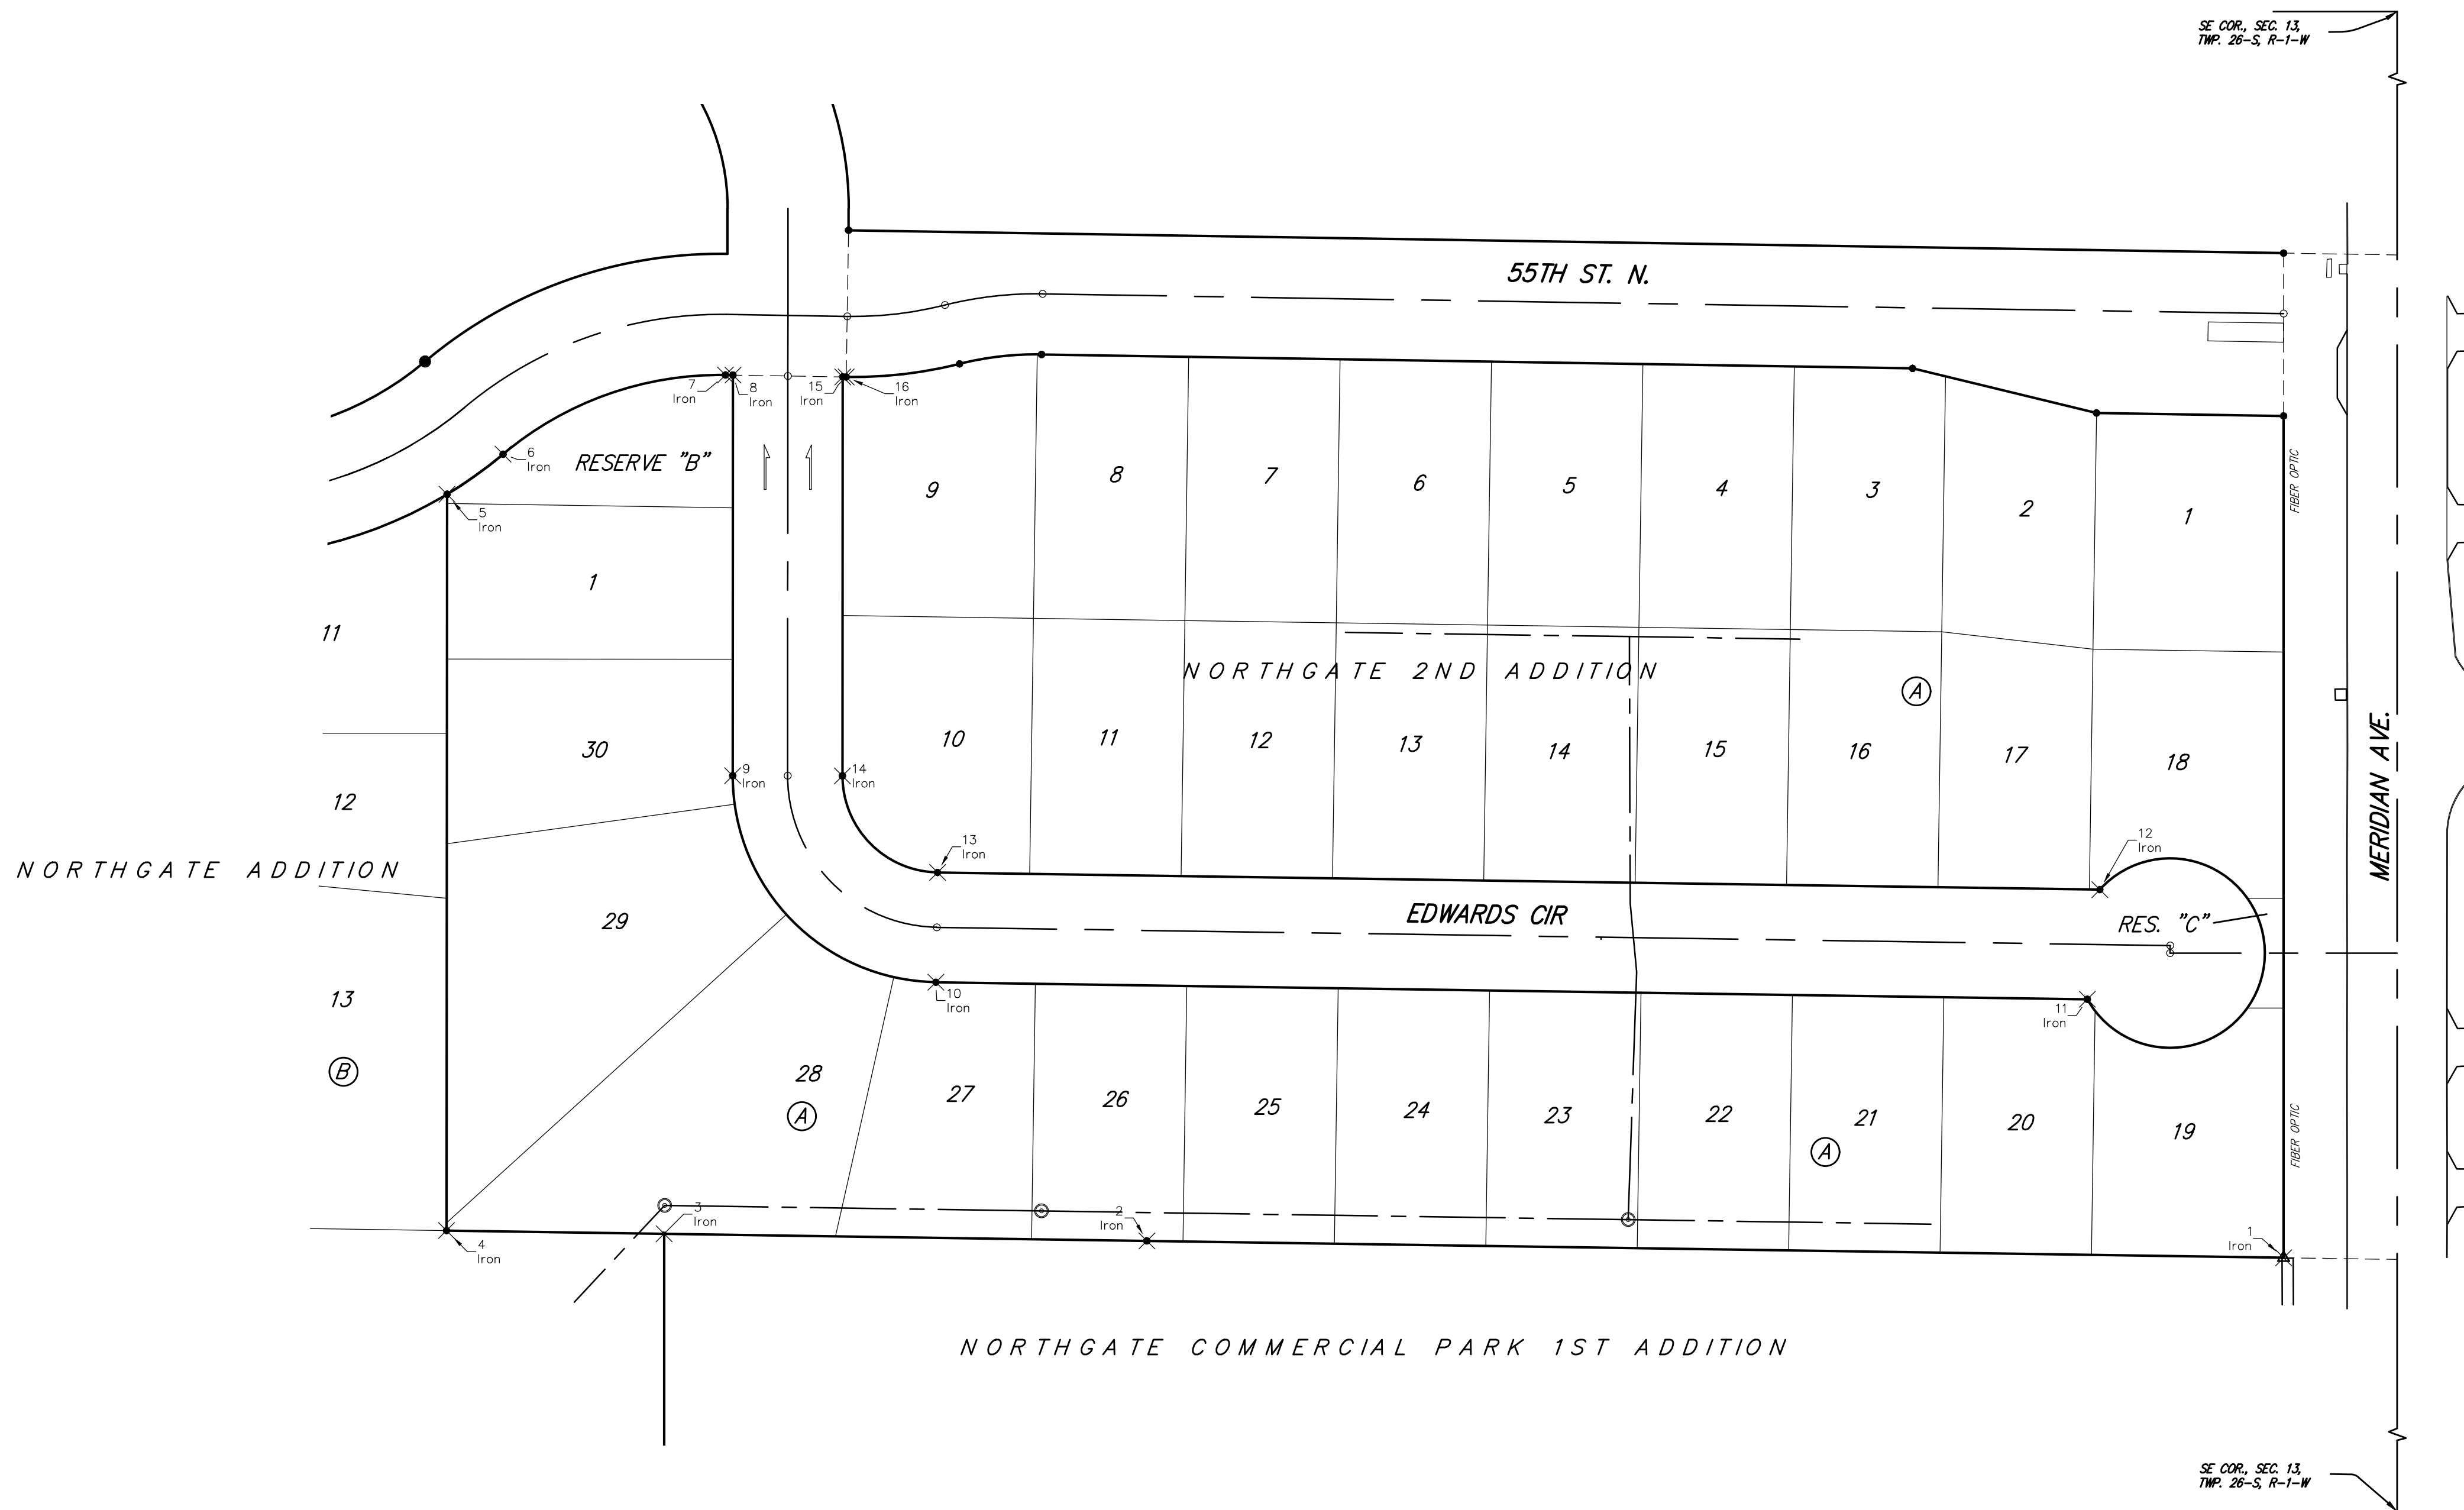


**BENCHMARKS:**  
 BM #1: Chiseled Square, center of Storm Water Sewer Vault, West Side of Meridian Ave., 145' South and 30.6' East of the Northeast Cor., Lot 1, Block A, Northgate 2nd Addition.  
 Elev. = 1334.49 NAVD88

BM #2: "X" on South End of Catch Basin, East Side of Meridian Ave. 423' South of 55th St. N. & 30' East of Meridian Ave. centerline.  
 Elev. = 1332.58 NAVD88

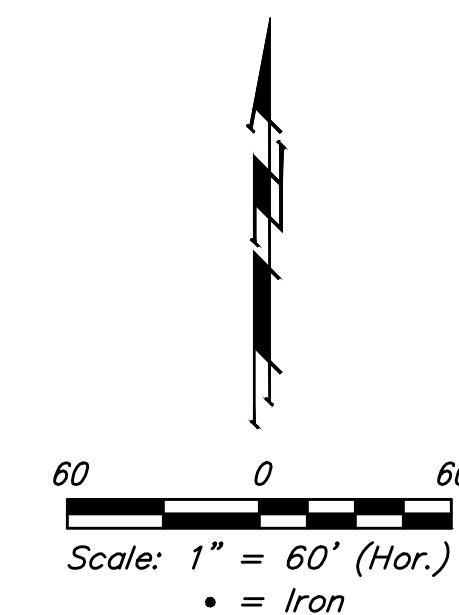

Iron

Point Table			
Point #	Northing	Easting	Description
1	6454.89	4940.00	Iron
2	6463.78	4339.42	Iron
3	6467.56	4084.40	Iron
4	6469.27	3969.41	Iron
5	6858.21	3969.71	Iron
6	6879.39	3999.31	Iron
7	6921.20	4116.79	Iron
8	6921.14	4120.76	Iron
9	6709.52	4120.60	Iron
10	6600.45	4227.98	Iron
11	6591.44	4836.30	Iron
12	6649.35	4842.93	Iron
13	6658.44	4228.84	Iron
14	6709.48	4178.60	Iron
15	6920.22	4178.76	Iron
16	6920.19	4180.59	Iron



	<b>Northgate 2nd Addition</b> <b>COORDINATES</b> Street Improvements	
	<small>Baughman Company, P.A. 315 Ellis St. Wichita, KS 67211 P 316.262.7211 F 316.262.0149          ENGINEERING   SURVEYING   PLANNING   LANDSCAPE ARCHITECTURE</small>	
PROJECT NUMBER 472	DESIGN AEG	DRAWN DJL
REVISIONS:	APPROVED	DATE 9/16
	SCALE Noted	SHEET <b>17 OF 19</b>