



**BENCHMARKS:**  
 BM #1: Chiseled Square, center of Storm Water Sewer Vault, West Side of Meridian Ave., 145' South and 30.6' East of the Northeast Cor., Lot 1, Block A, Northgate 2nd Addition. Elev. = 1334.49 NAVD88

BM #2: "X" on South End of Catch Basin, East Side of Meridian Ave. 423' South of 55th St. N. & 30' East of Meridian Ave. centerline. Elev. = 1332.58 NAVD88

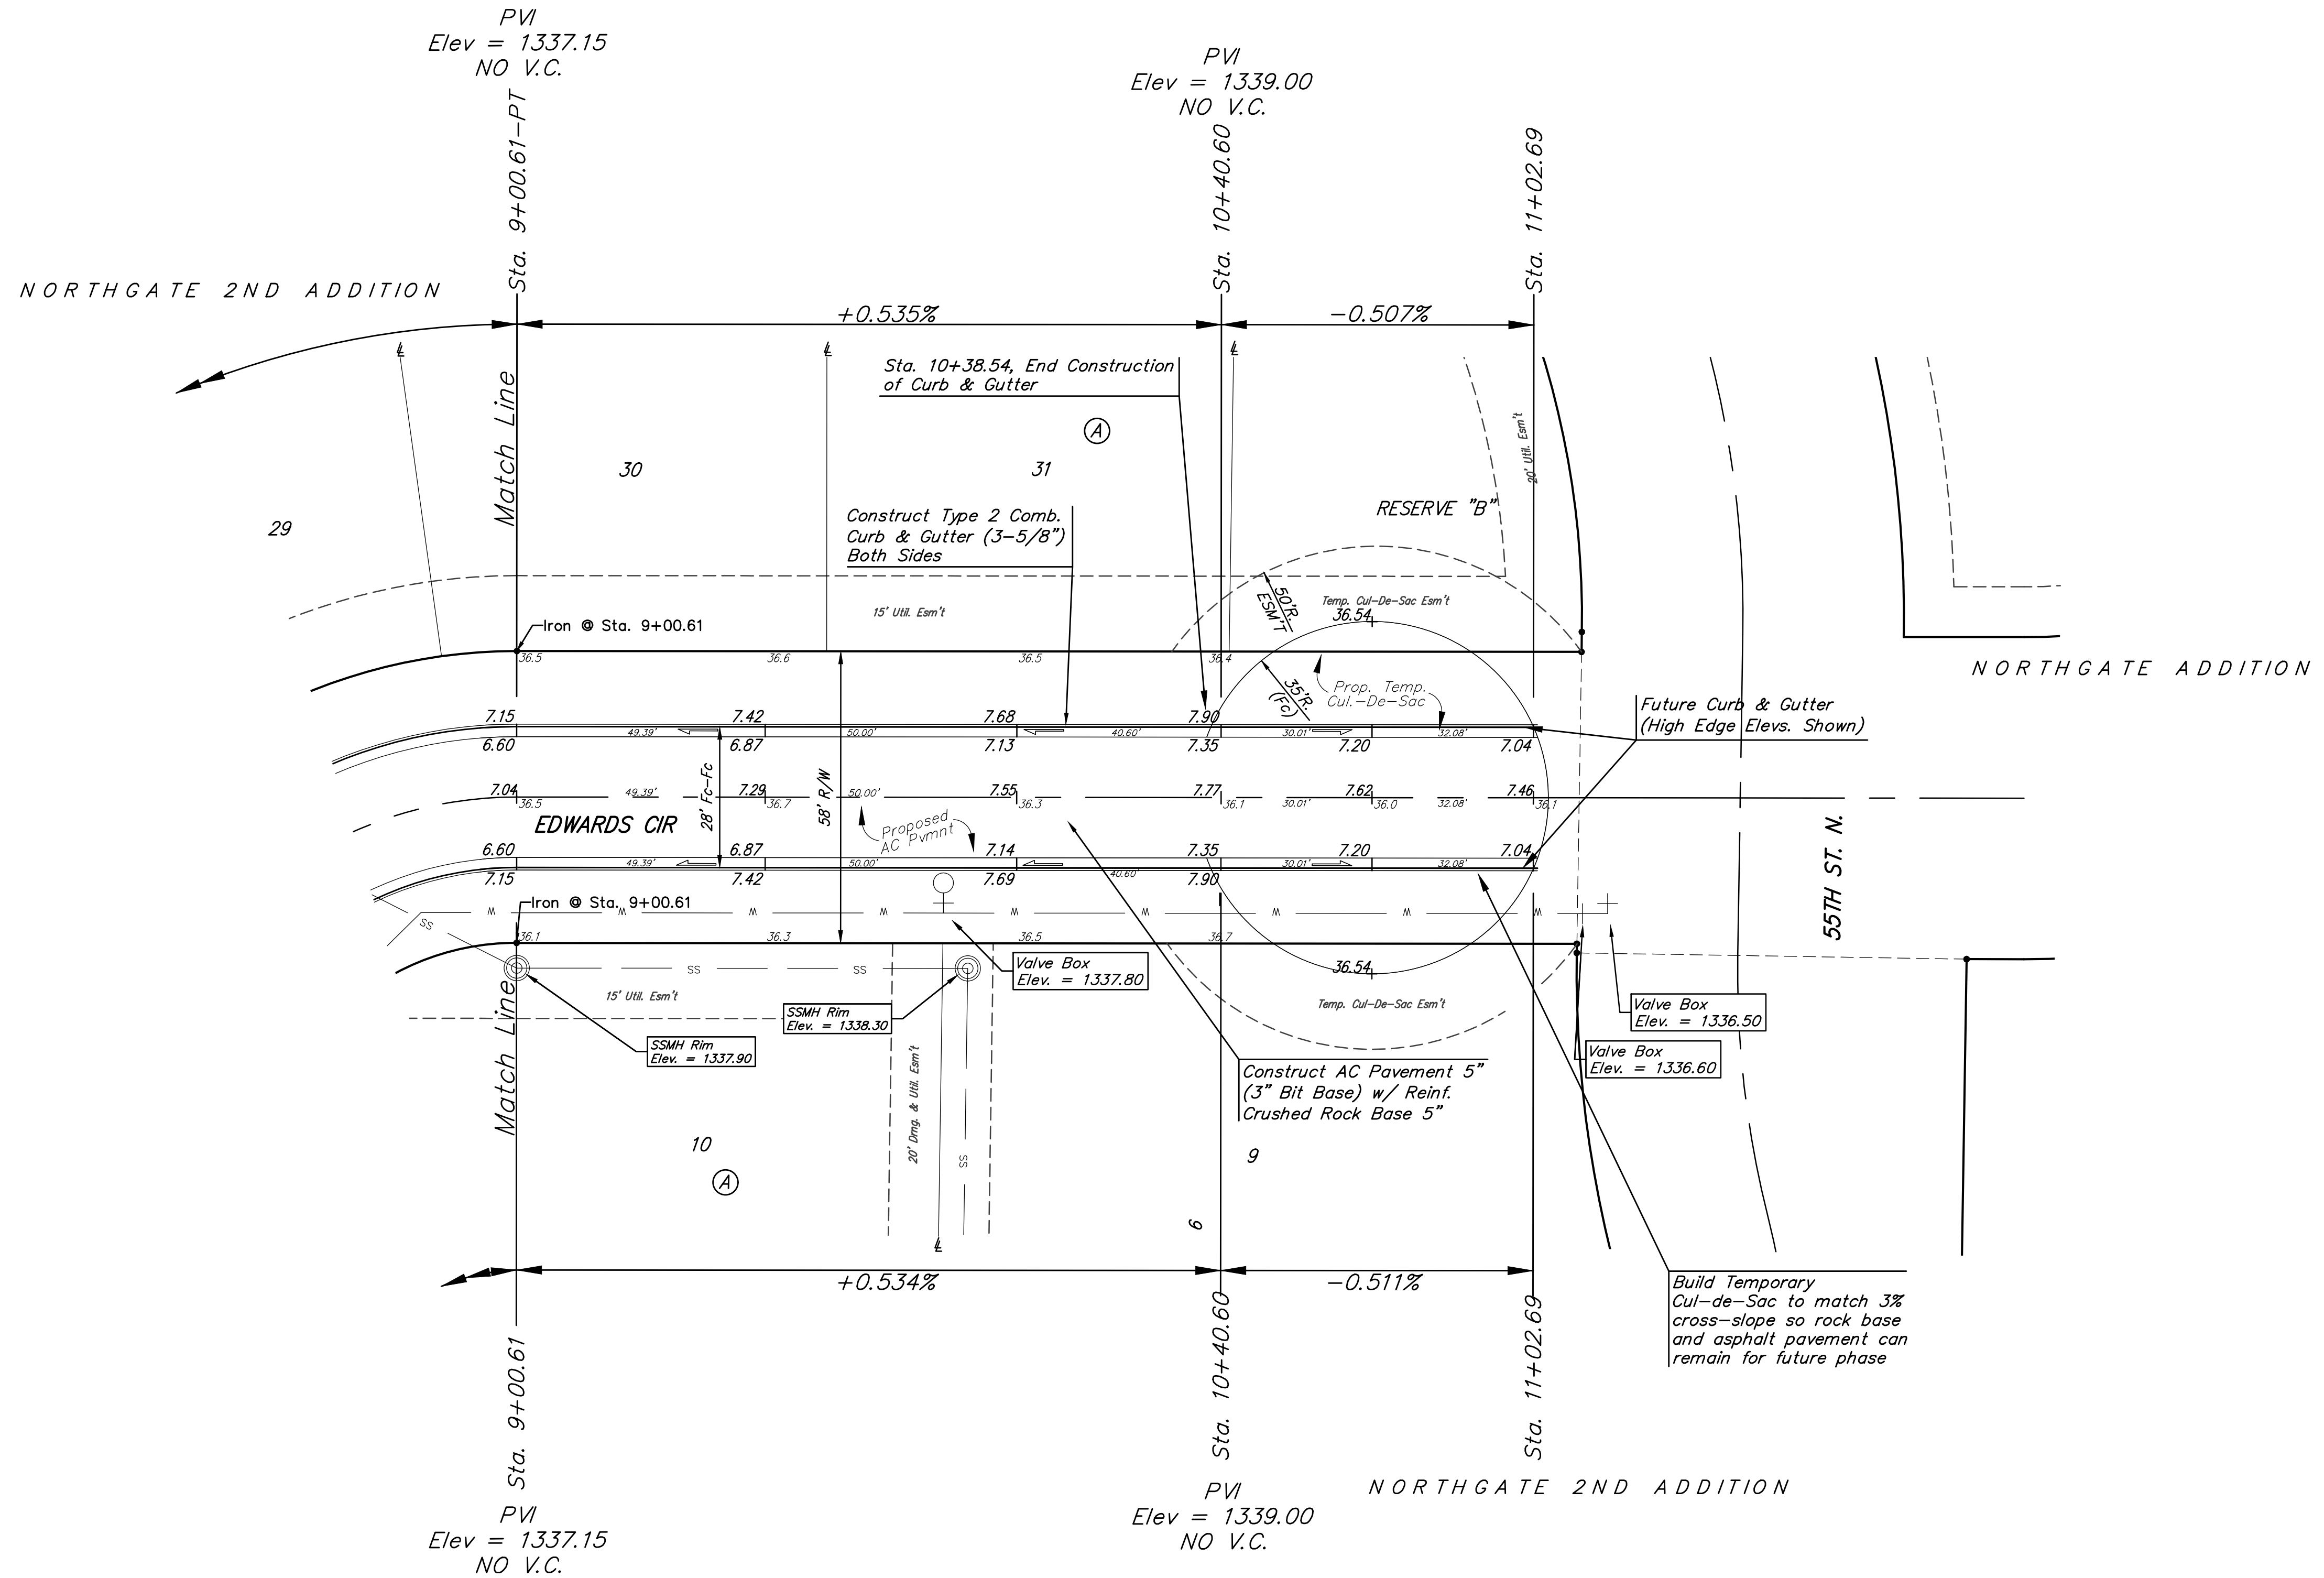

Roll type curb & gutter to be constructed on the pavement on this sheet.  
 Top of curb elevation are given for full height curb.

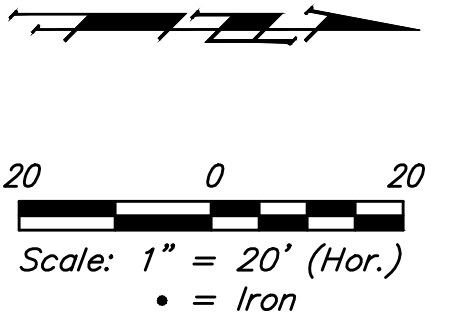

		Northgate 2nd Addition	
		<b>EDWARDS CIR</b>	
Sta. 9+00.61 to Sta. 11+02.69		Baughman Company, P.A. 315 Ellis St. Wichita, KS 67211 P 316.262.7211 F 316.262.0149	
ENGINEERING   SURVEYING   PLANNING   LANDSCAPE ARCHITECTURE		ENGINEERING   SURVEYING   PLANNING   LANDSCAPE ARCHITECTURE	
PROJECT NUMBER 472	DESIGN AEG	DRAWN DJI	DATE 9/16
REVISIONS:	APPROVED	SCALE Noted	SHEET
			<b>8 OF 19</b>