


DSNR BER OPER. JGA SCALE: 1"=20.00
C:\2002\02608\000\SW501 02-10-2003 04:59:17 pm

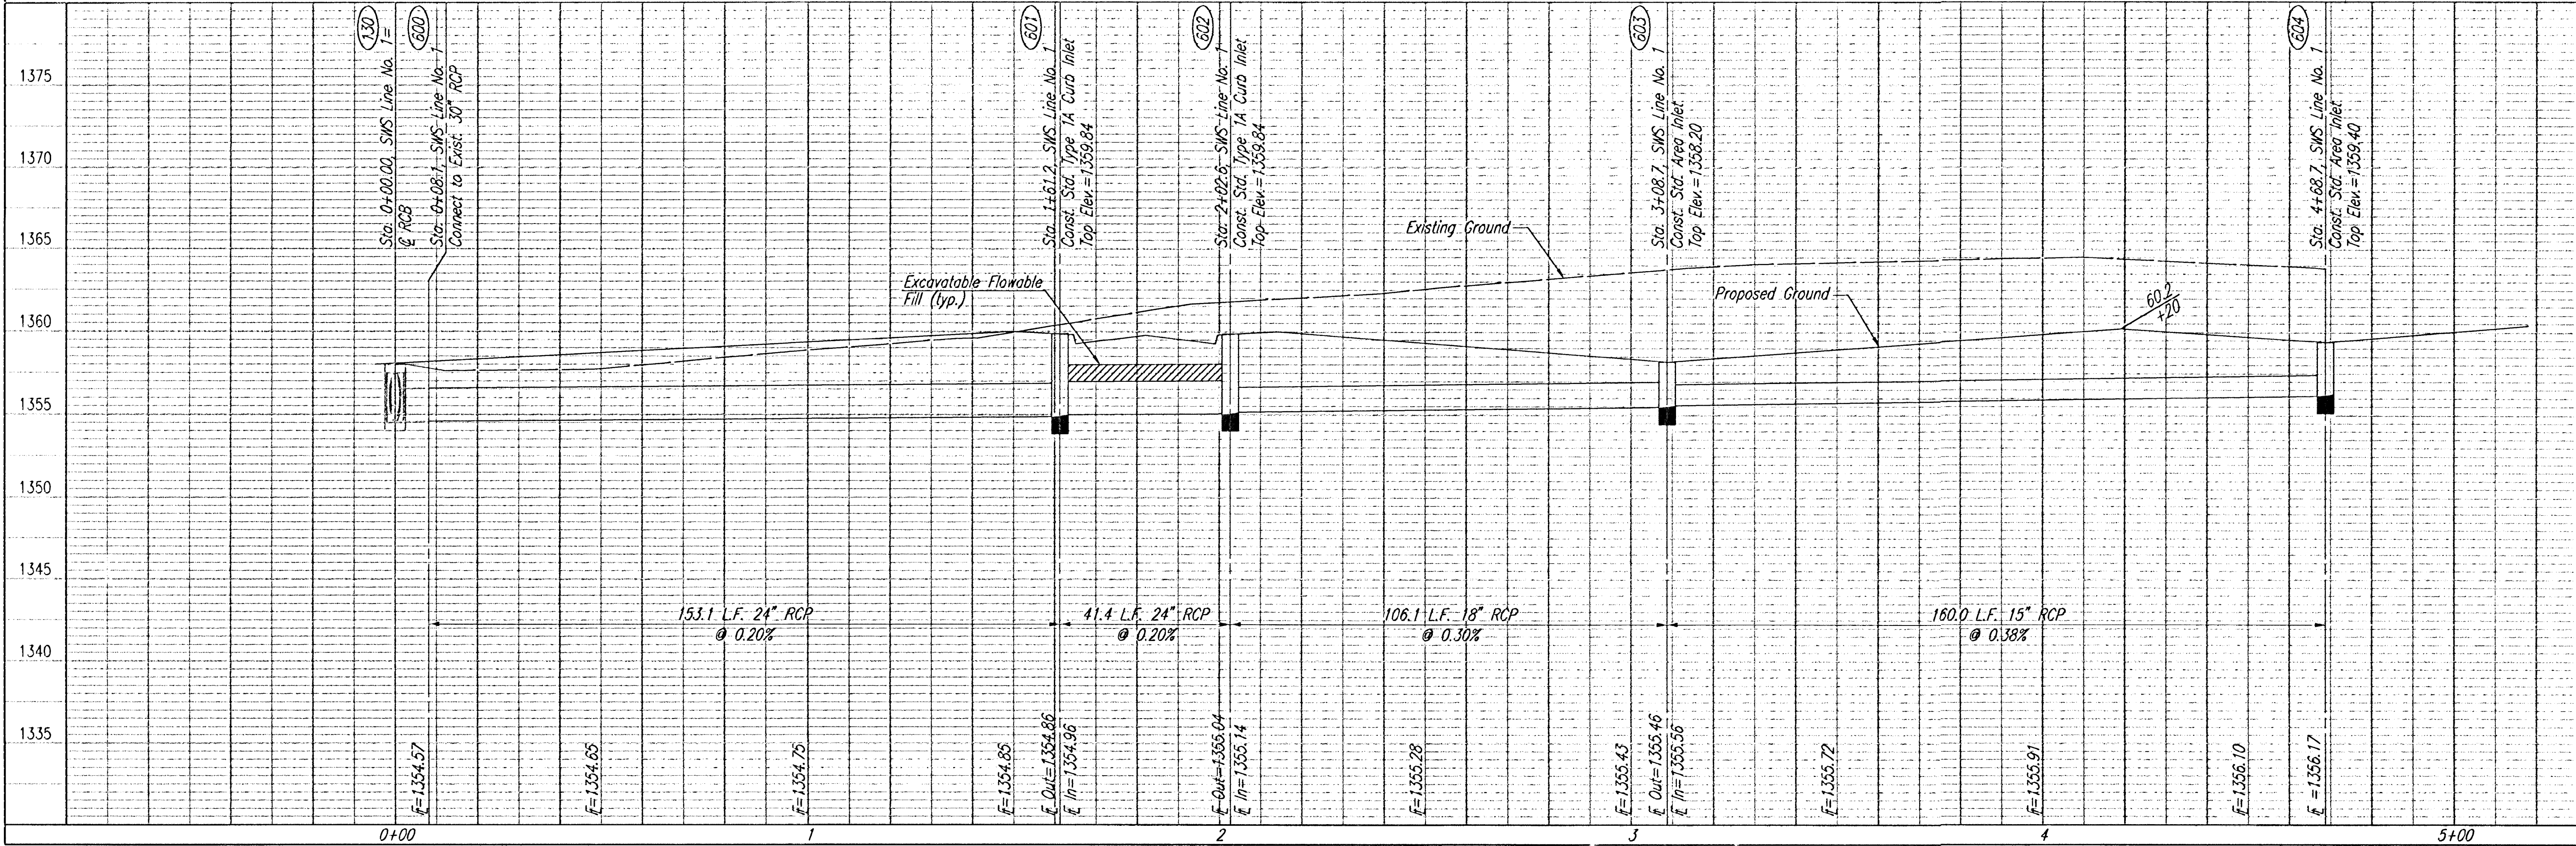

COORDINATE LIST		
POINT	NORTH	EAST
601	378,039.1672	2,377,627.4226
602	378,039.1120	2,377,668.8218
603	378,040.6498	2,377,774.9318
604	378,042.9683	2,377,934.9150

999 = COORDINATE POINT NO.