



BALTHROP 4TH ADDITION

TO WICHITA, SEDGWICK COUNTY, KANSAS

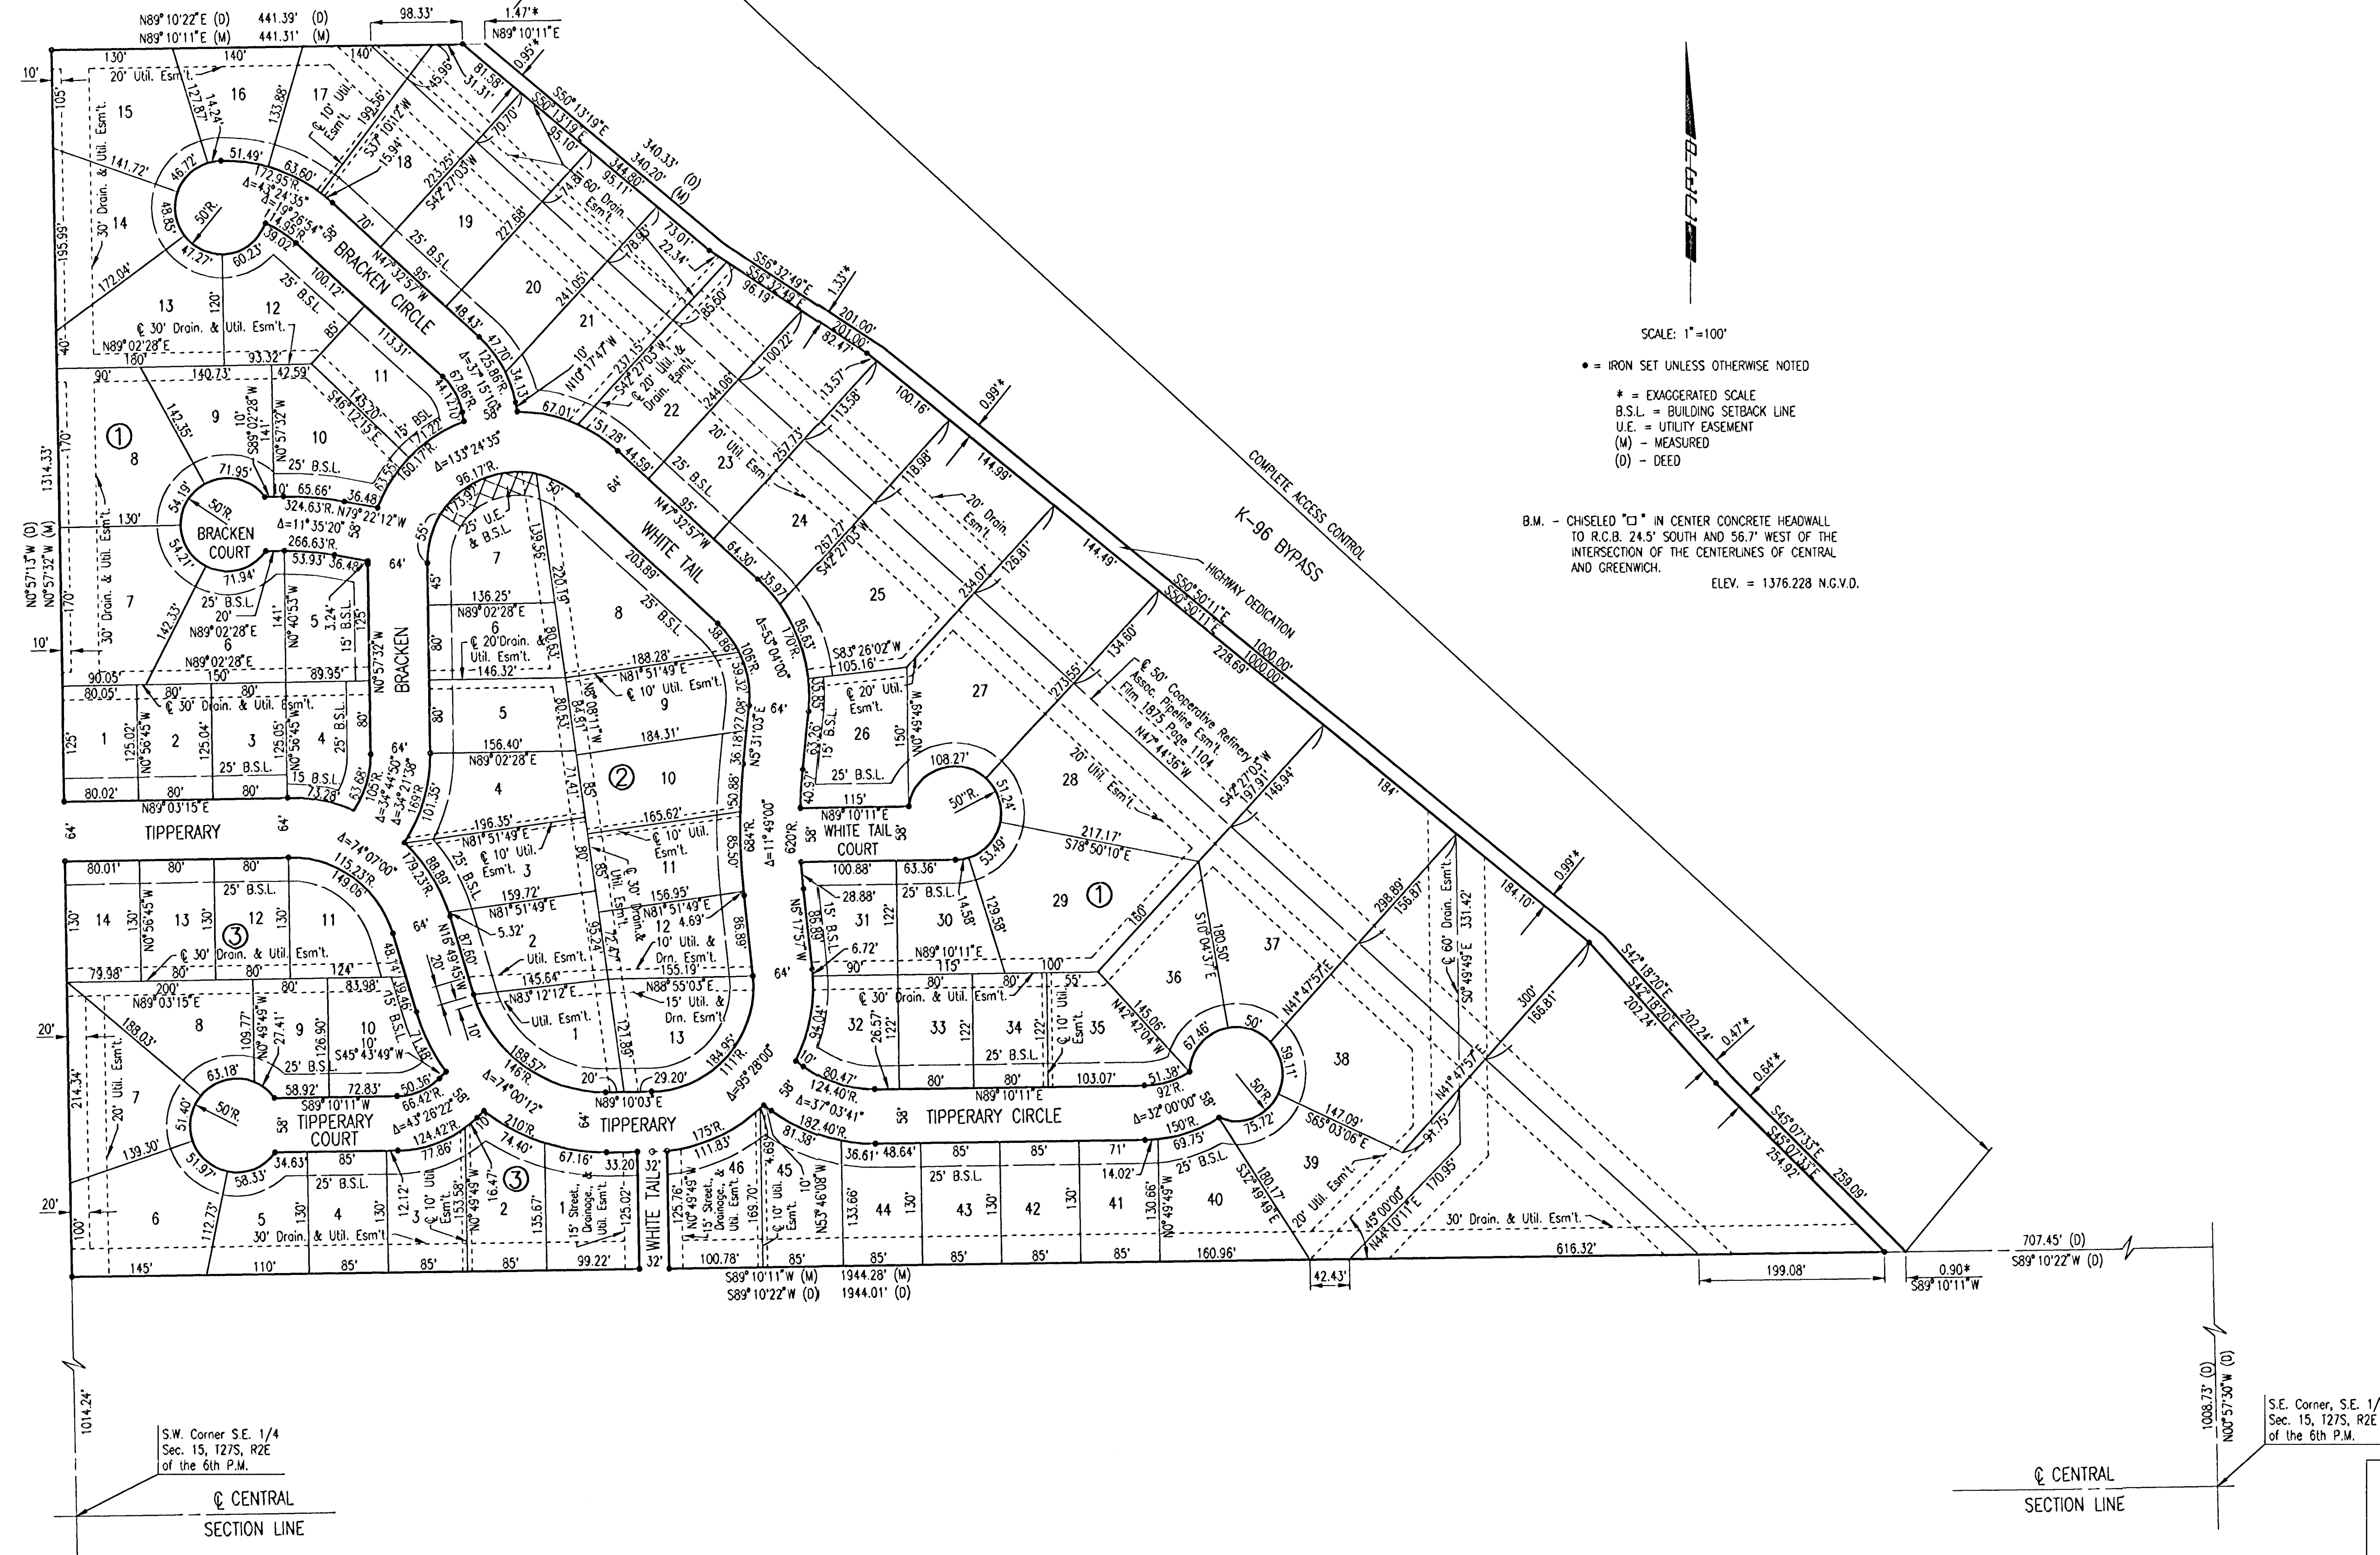

DSNR: BER OFFER: JCA SCALE: 1"=100.00
C:\2002\02608\000\PLAT 01-21-2003 03:35:02 pm

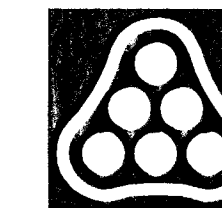

No.	Revision	By	Date
CITY OF WICHITA, KANSAS NEIL D. CABLE, P.E. - CITY ENGINEER BALTHROP 4TH ADDITION - PHASE 2			
PLAT			
CITY OF WICHITA PROJECT NO. 472-83469			
Professional Engineering Consultants, P.A. 303 S. TOPEKA • WICHITA, KANSAS 67202 316-262-2691 • FAX 316-262-3003			
Designed by	BER	Job No.	35-02608-0
Drawn by		Date	January 2003
			Sht. 3 of 43