


NOTE BOOK TEMPLATE
NO. AREAS CHECKED

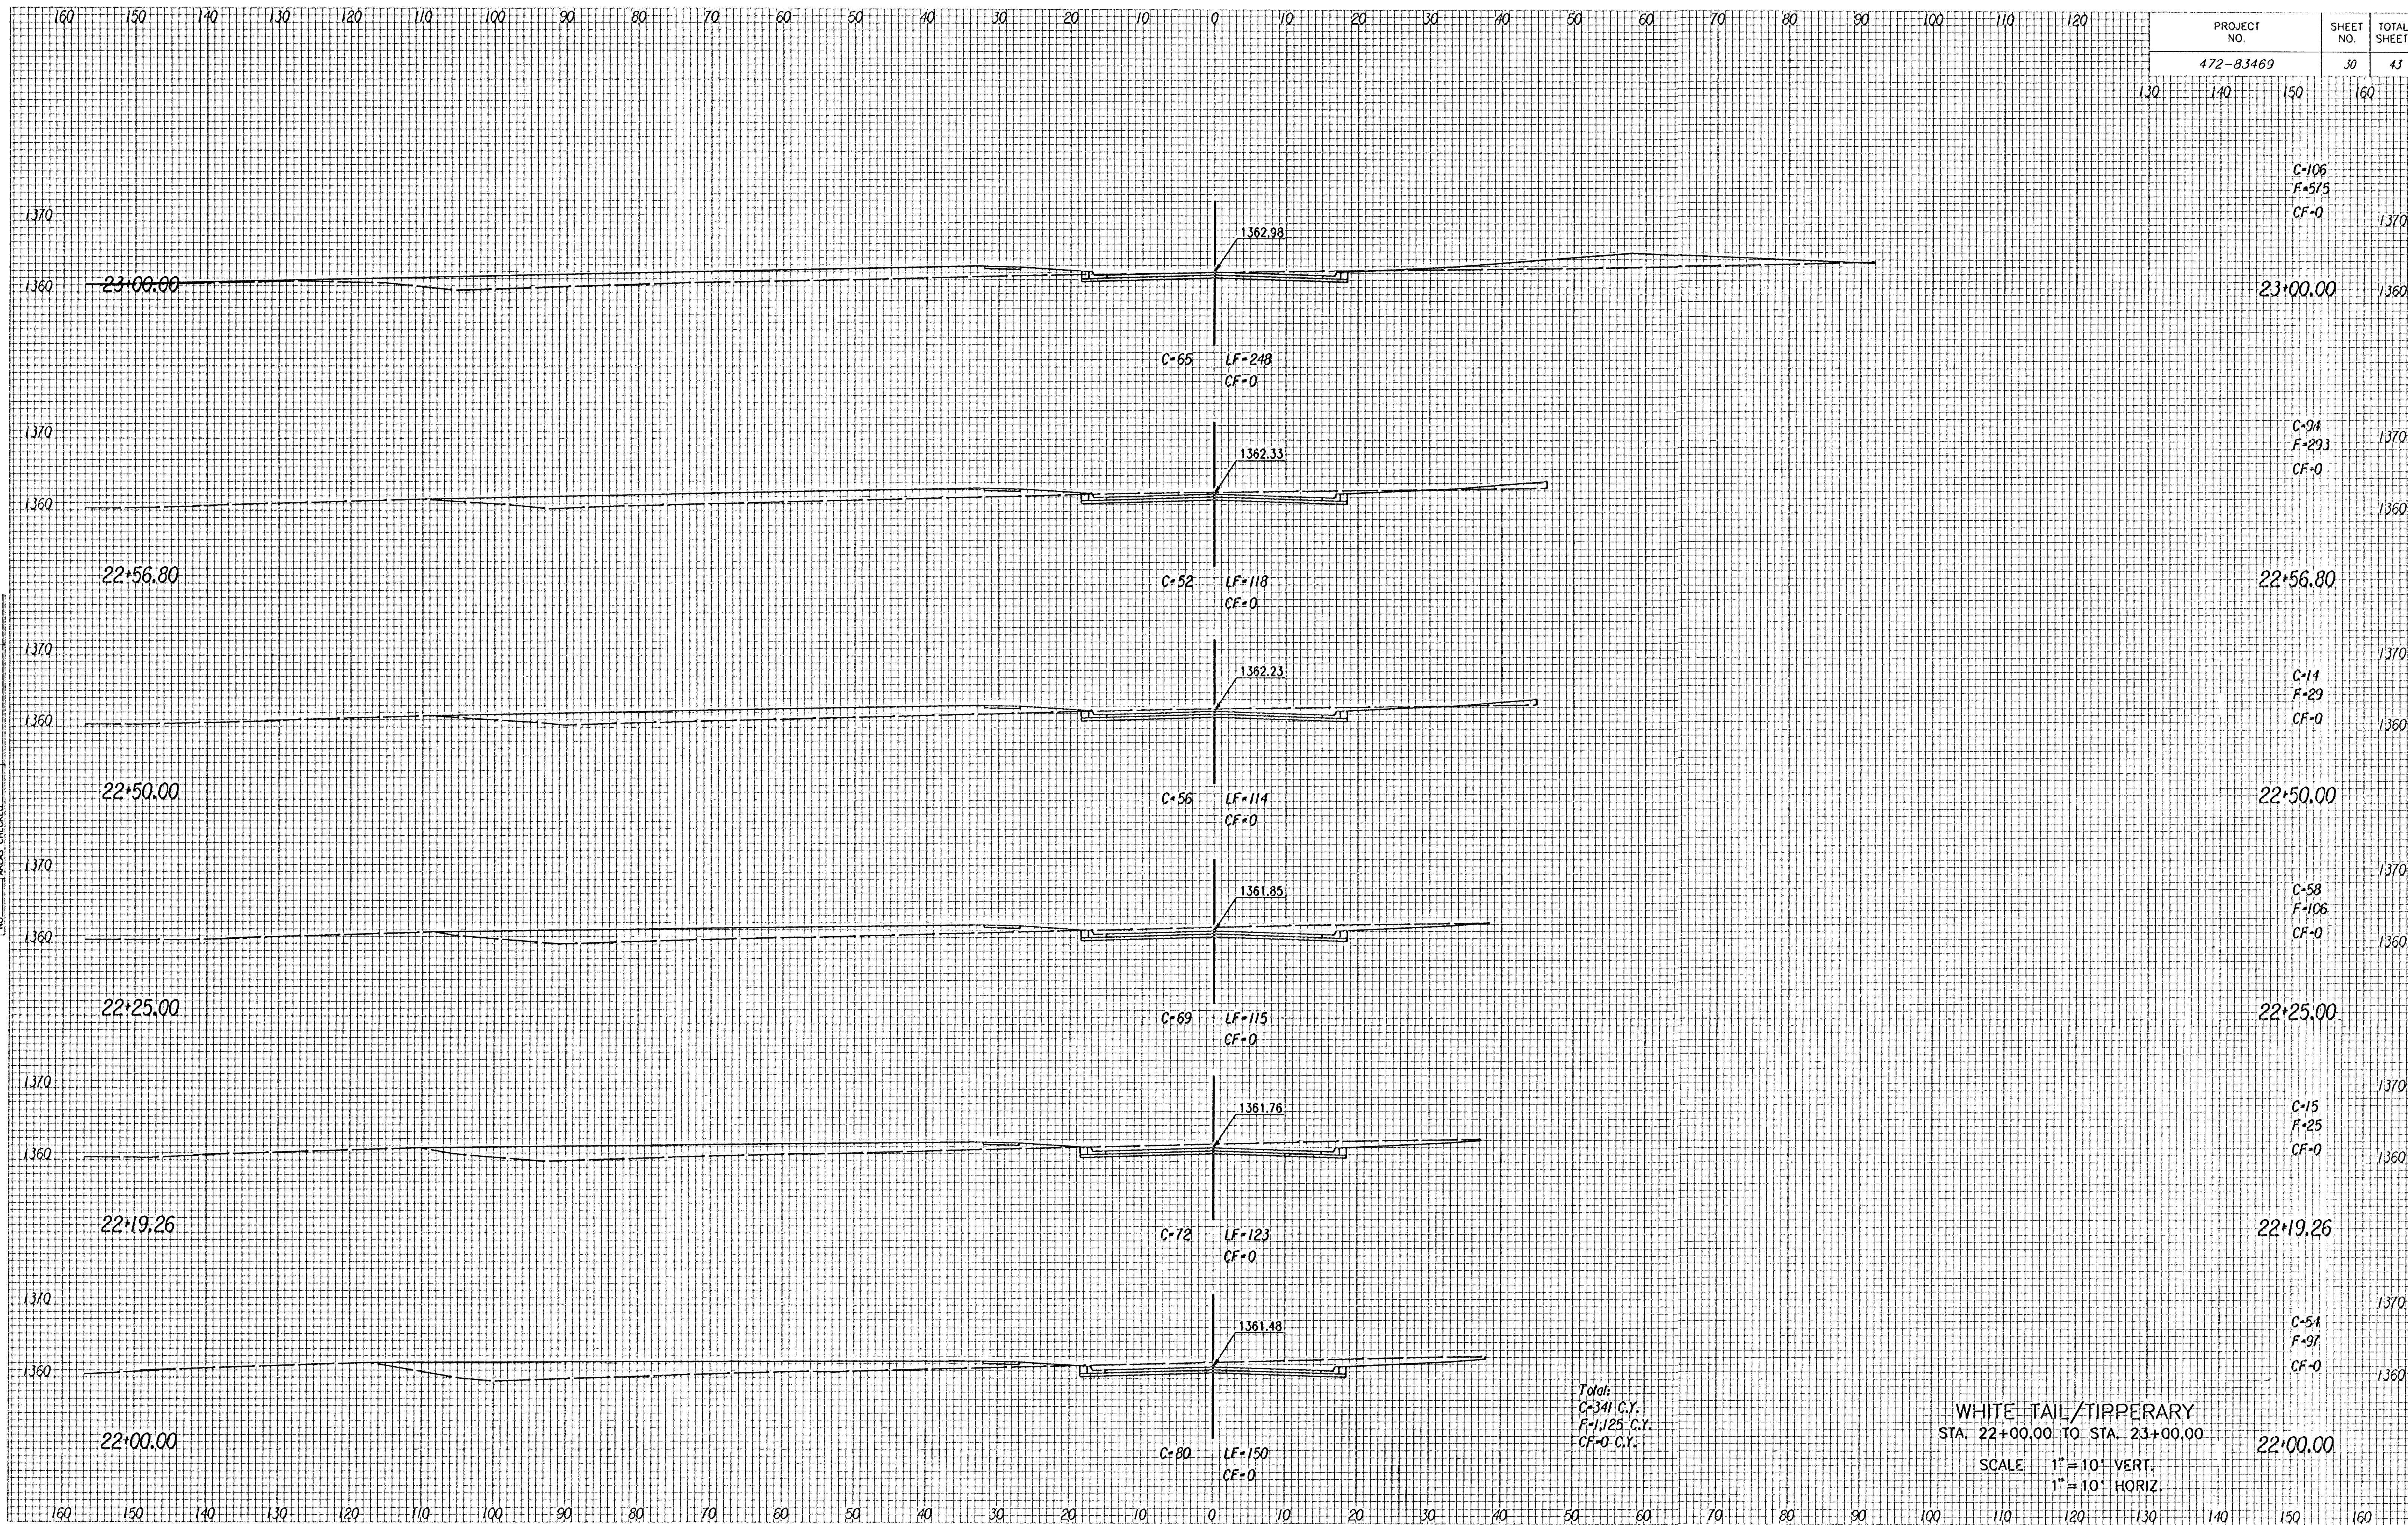

WHITE TAIL/TIPPERARY
STA. 22+00.00 TO STA. 23+00.00
SCALE 1"=10' VERT.
1"=10' HORIZ.

PROJECT NO.	SHEET NO.	TOTAL SHEETS
472-83469	30	43

C-106	1370
F-575	1370
CF=0	1370
C-94	1370
F-293	1370
CF=0	1370
C-14	1370
F-29	1370
CF=0	1370
C-58	1370
F-106	1370
CF=0	1370
C-15	1370
F-25	1370
CF=0	1370
C-54	1370
F-91	1370
CF=0	1370