


PROJECT NO.			SHEET NO.	TOTAL SHEETS
472-83469			32	43

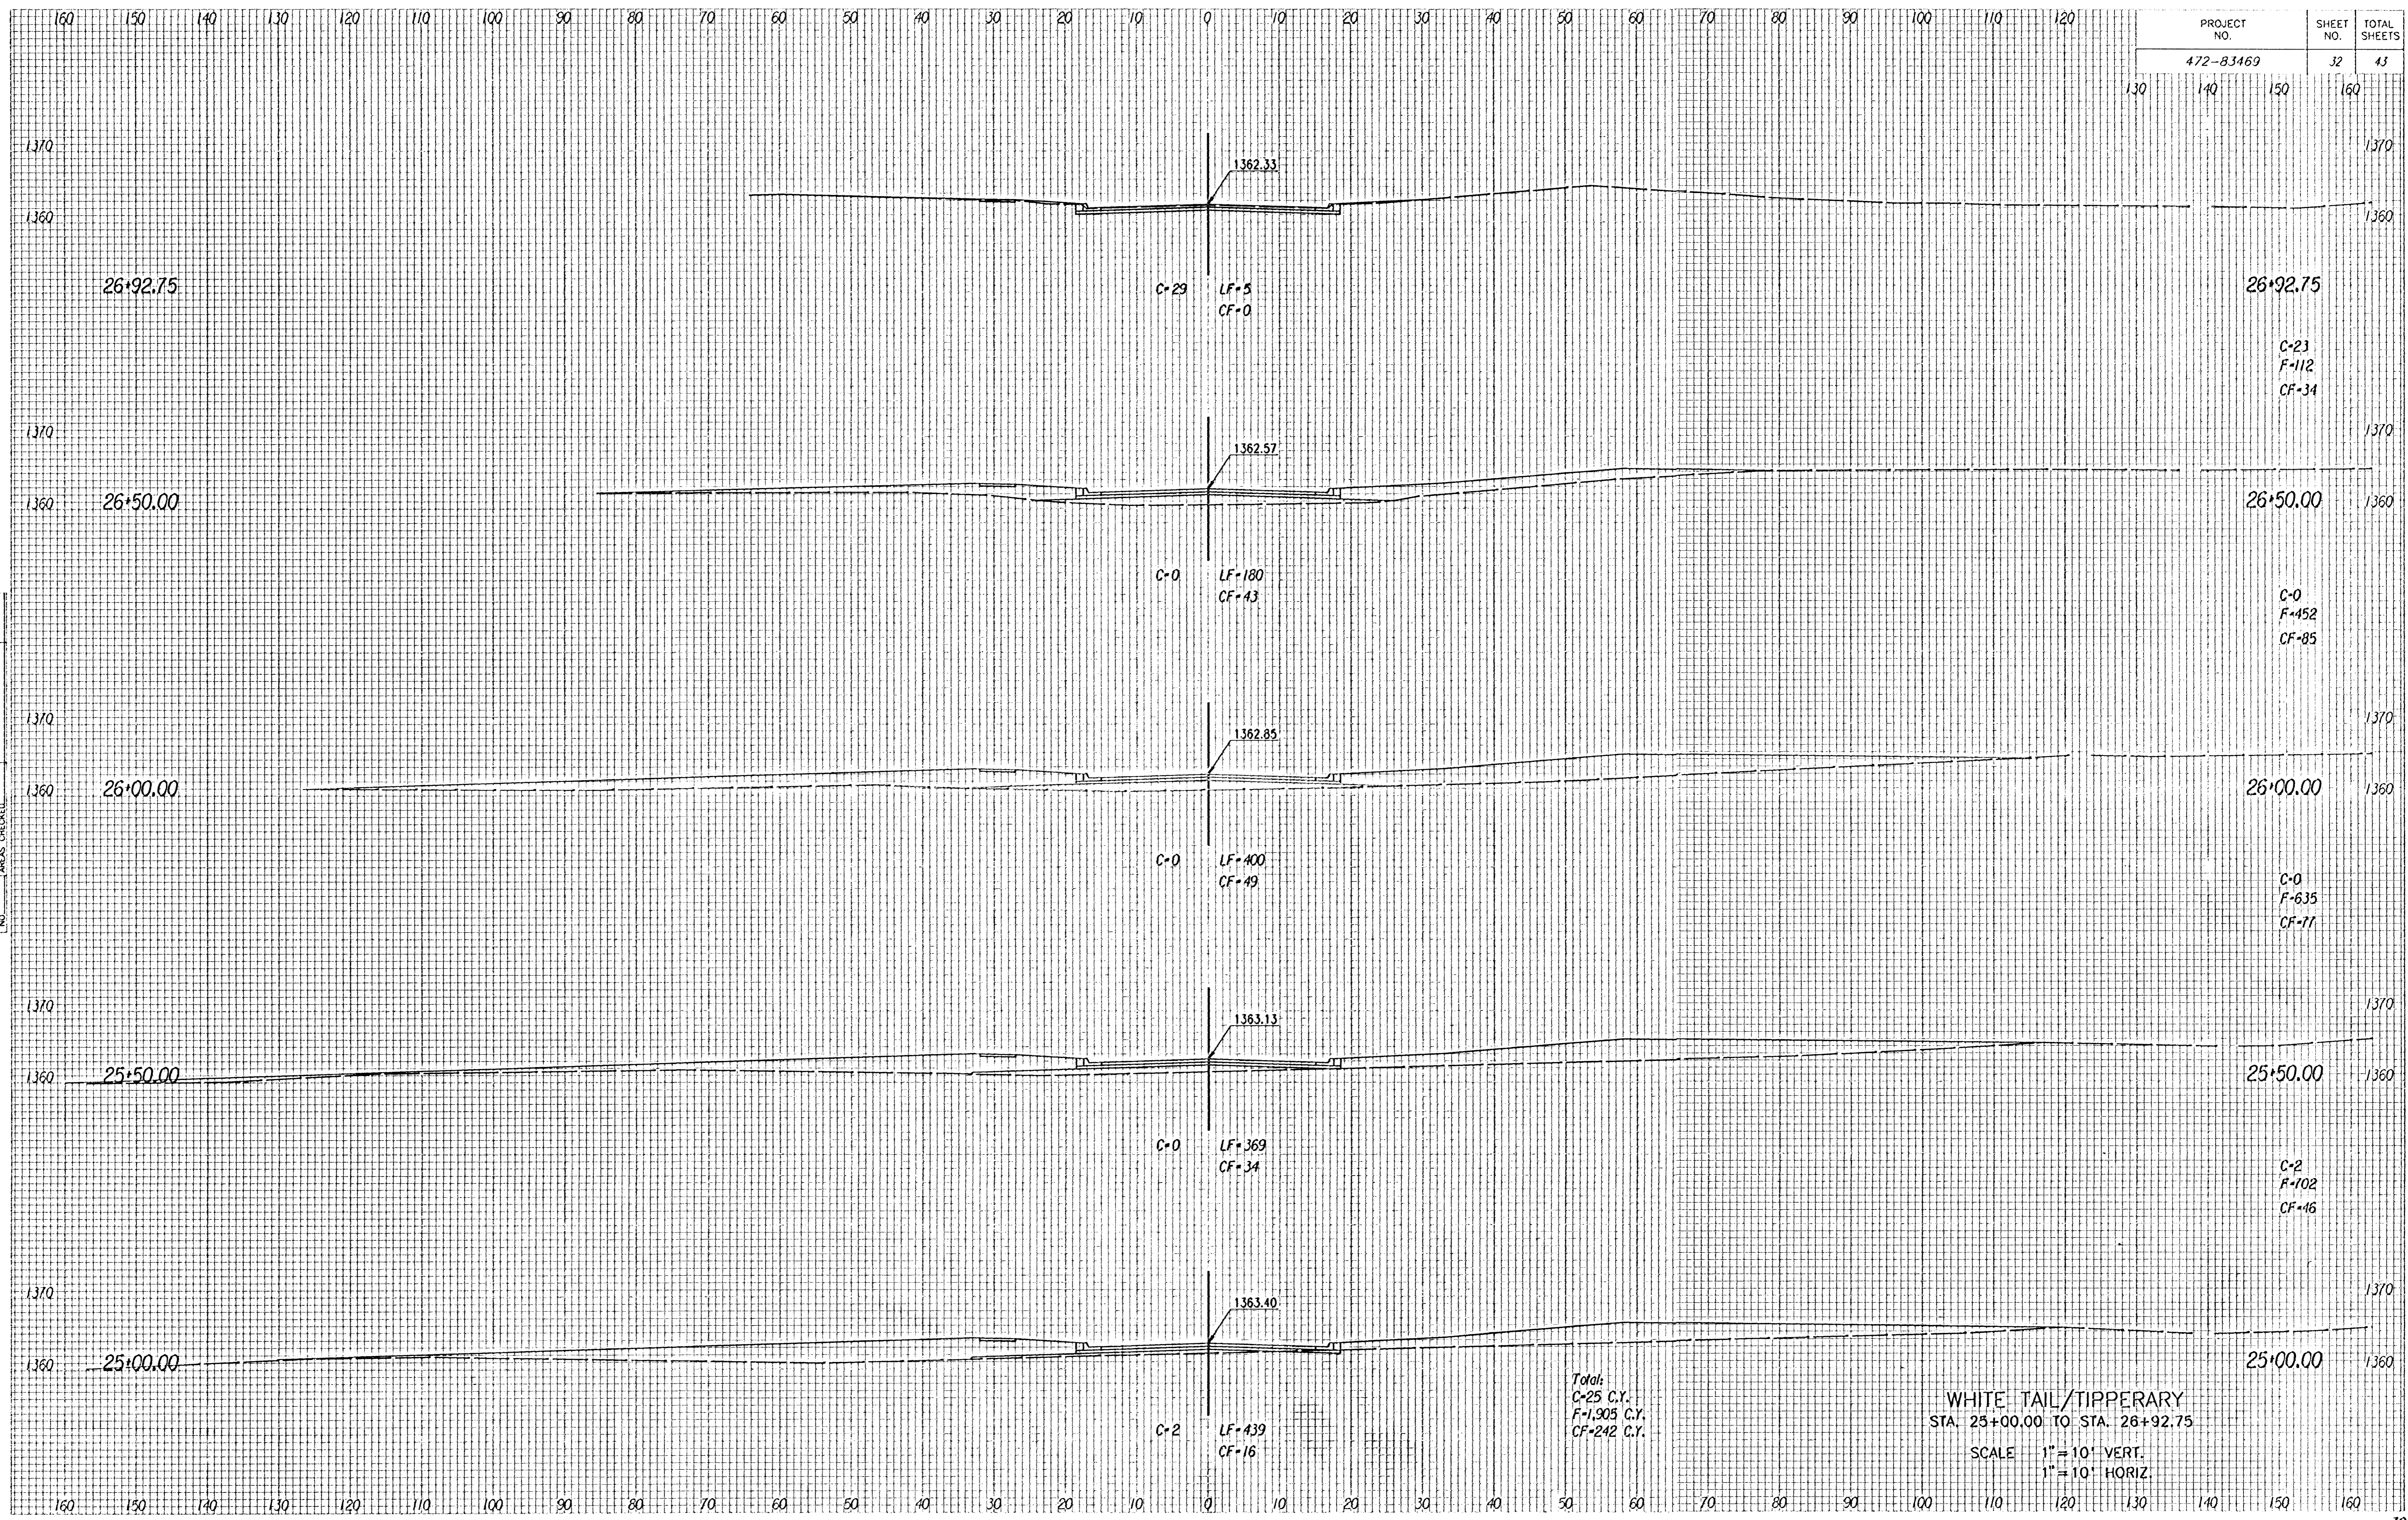

NOTE BOOK	TEMPLATE	AREAS CHECKED
NO.		

Total:
 C-25 C.Y.
 F-1,905 C.Y.
 CF-242 C.Y.

WHITE TAIL/TIPPERARY
 STA. 25+00.00 TO STA. 26+92.75

SCALE 1" = 10' VERT.
 1" = 10' HORIZ.