


PROJECT NO.	SHEET NO.	TOTAL SHEETS
472-83469	33	43

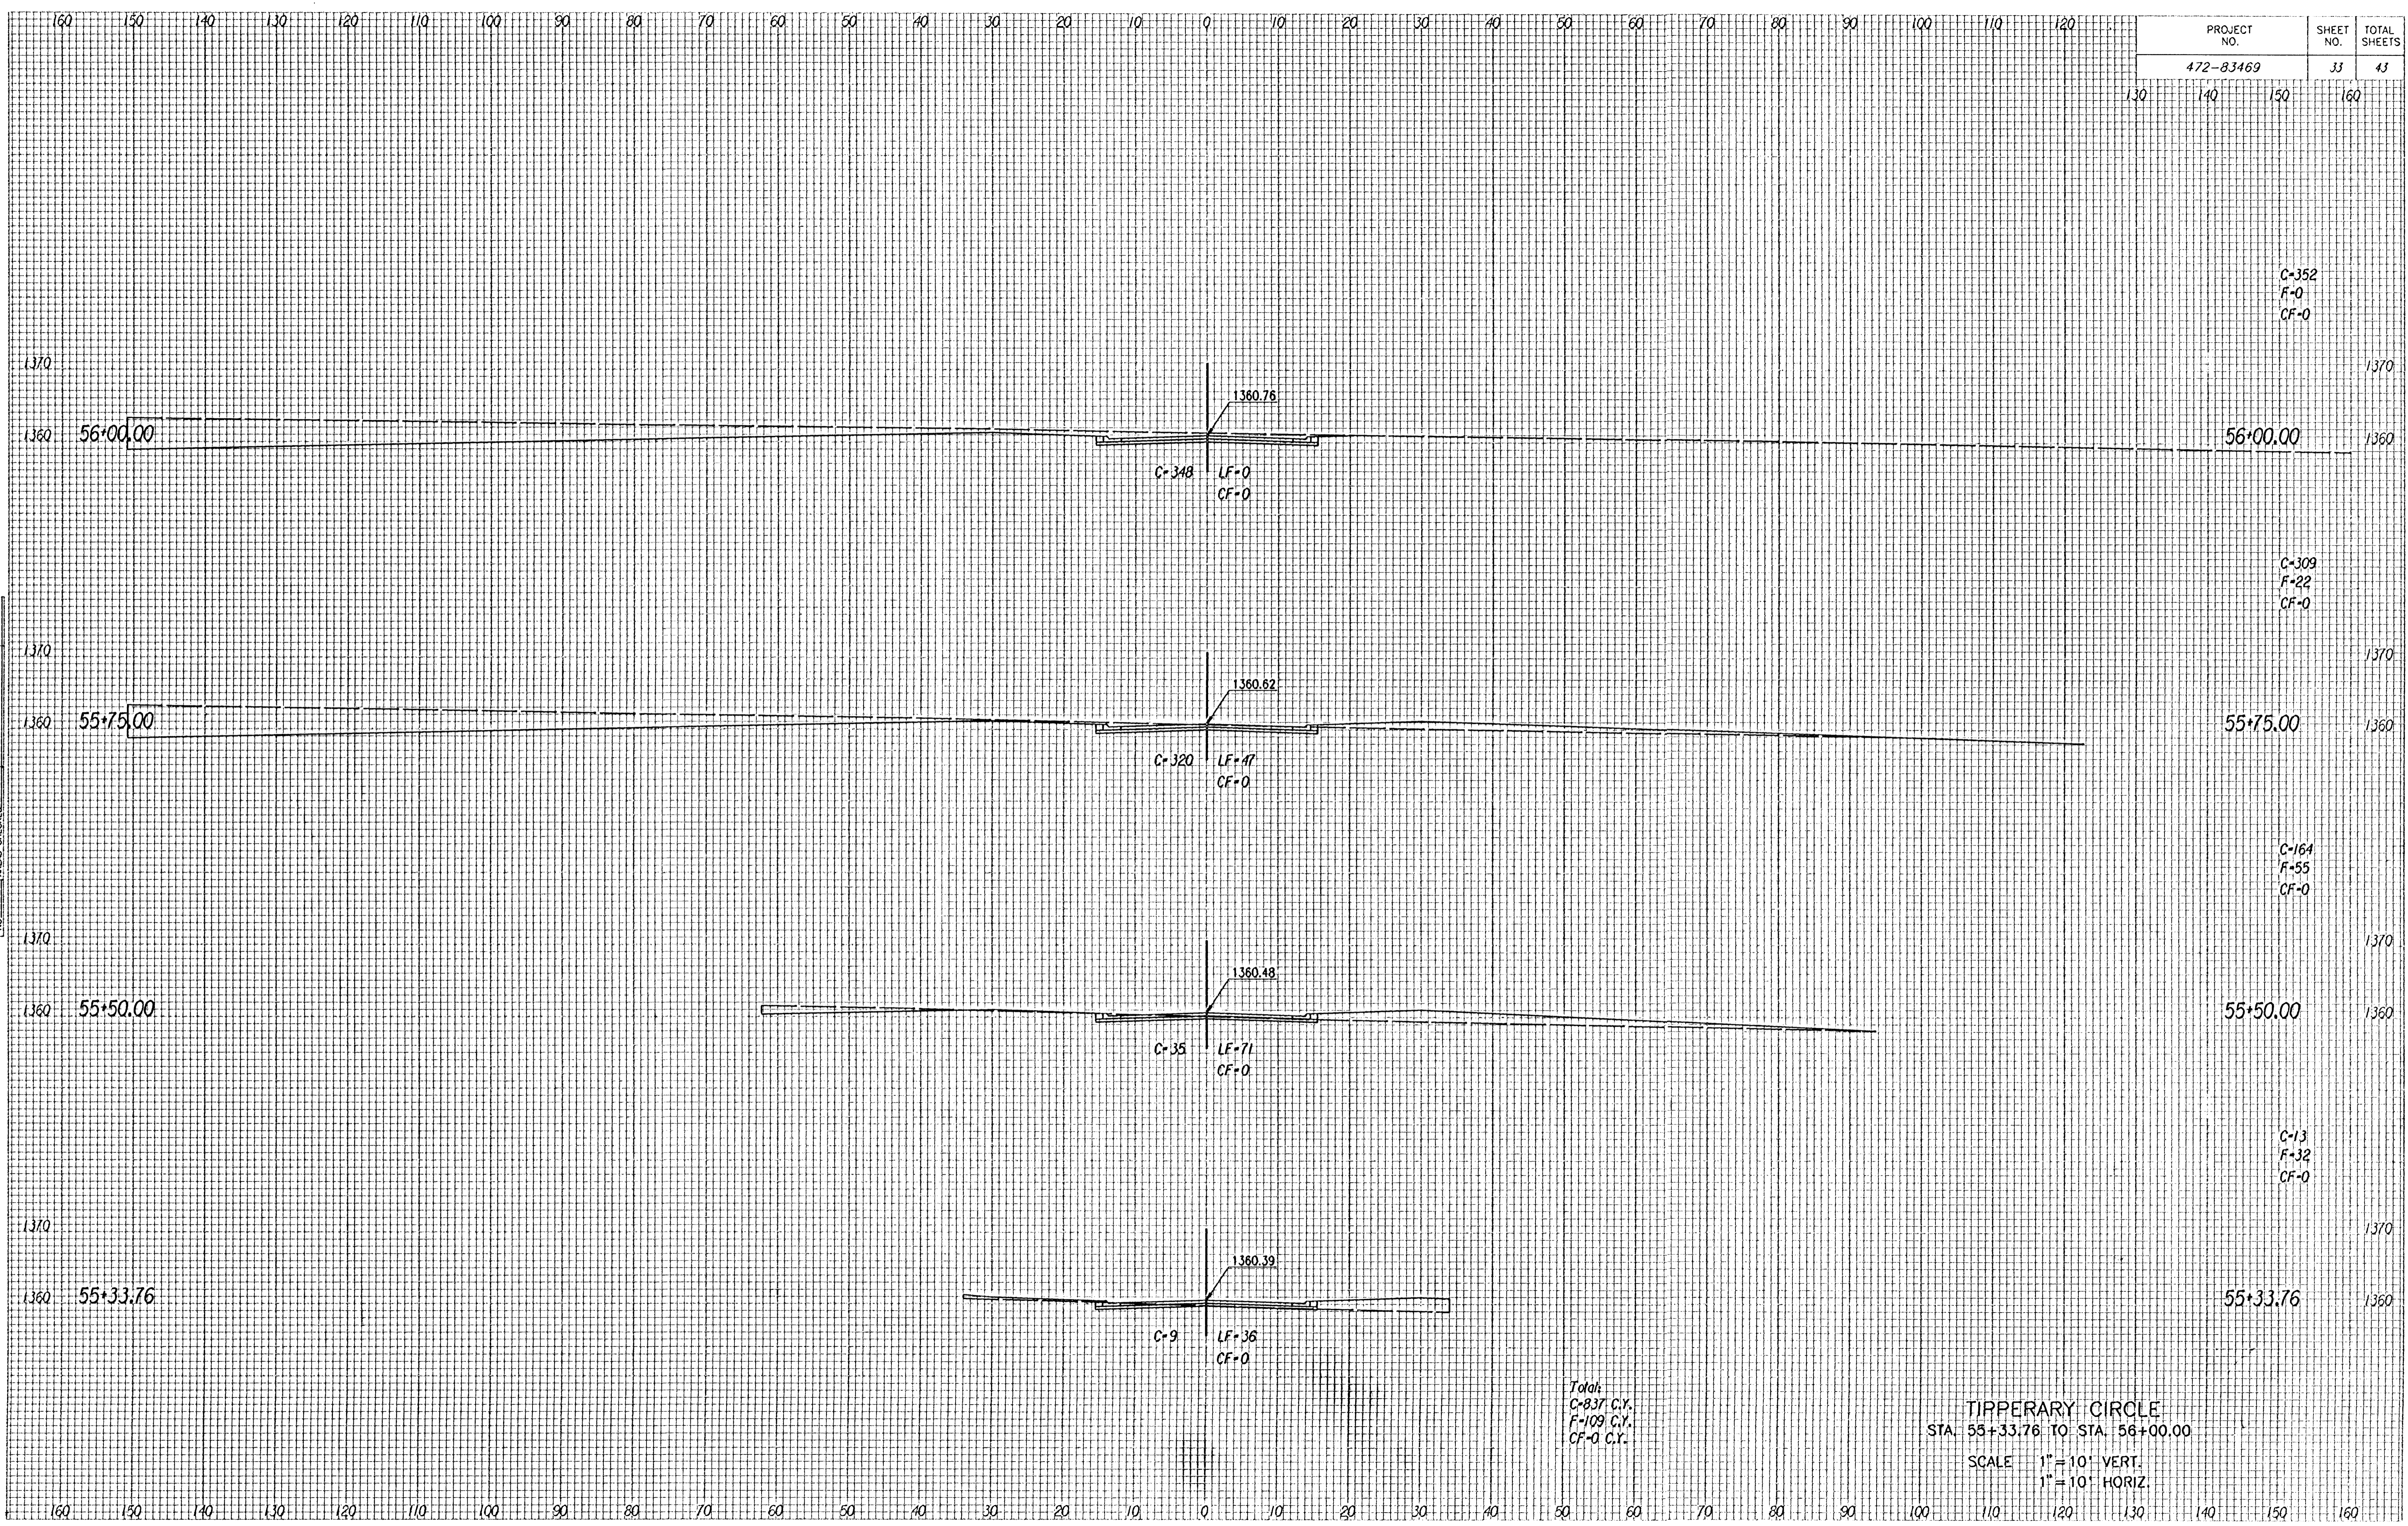

NOTE BOOK TEMPLATE AREAS CHECKED NO.

Total:
 C-837 C.Y.
 F-109 C.Y.
 CF-0 C.Y.

TIPPERARY CIRCLE
 STA. 55+33.76 TO STA. 56+00.00
 SCALE 1" = 10' VERT.
 1" = 10' HORIZ.

C-352
 F-0
 CF-0

C-309
 F-22
 CF-0

C-164
 F-55
 CF-0

C-13
 F-32
 CF-0