


PROJECT NO.	SHEET NO.	TOTAL SHEETS
472-83469	35	43

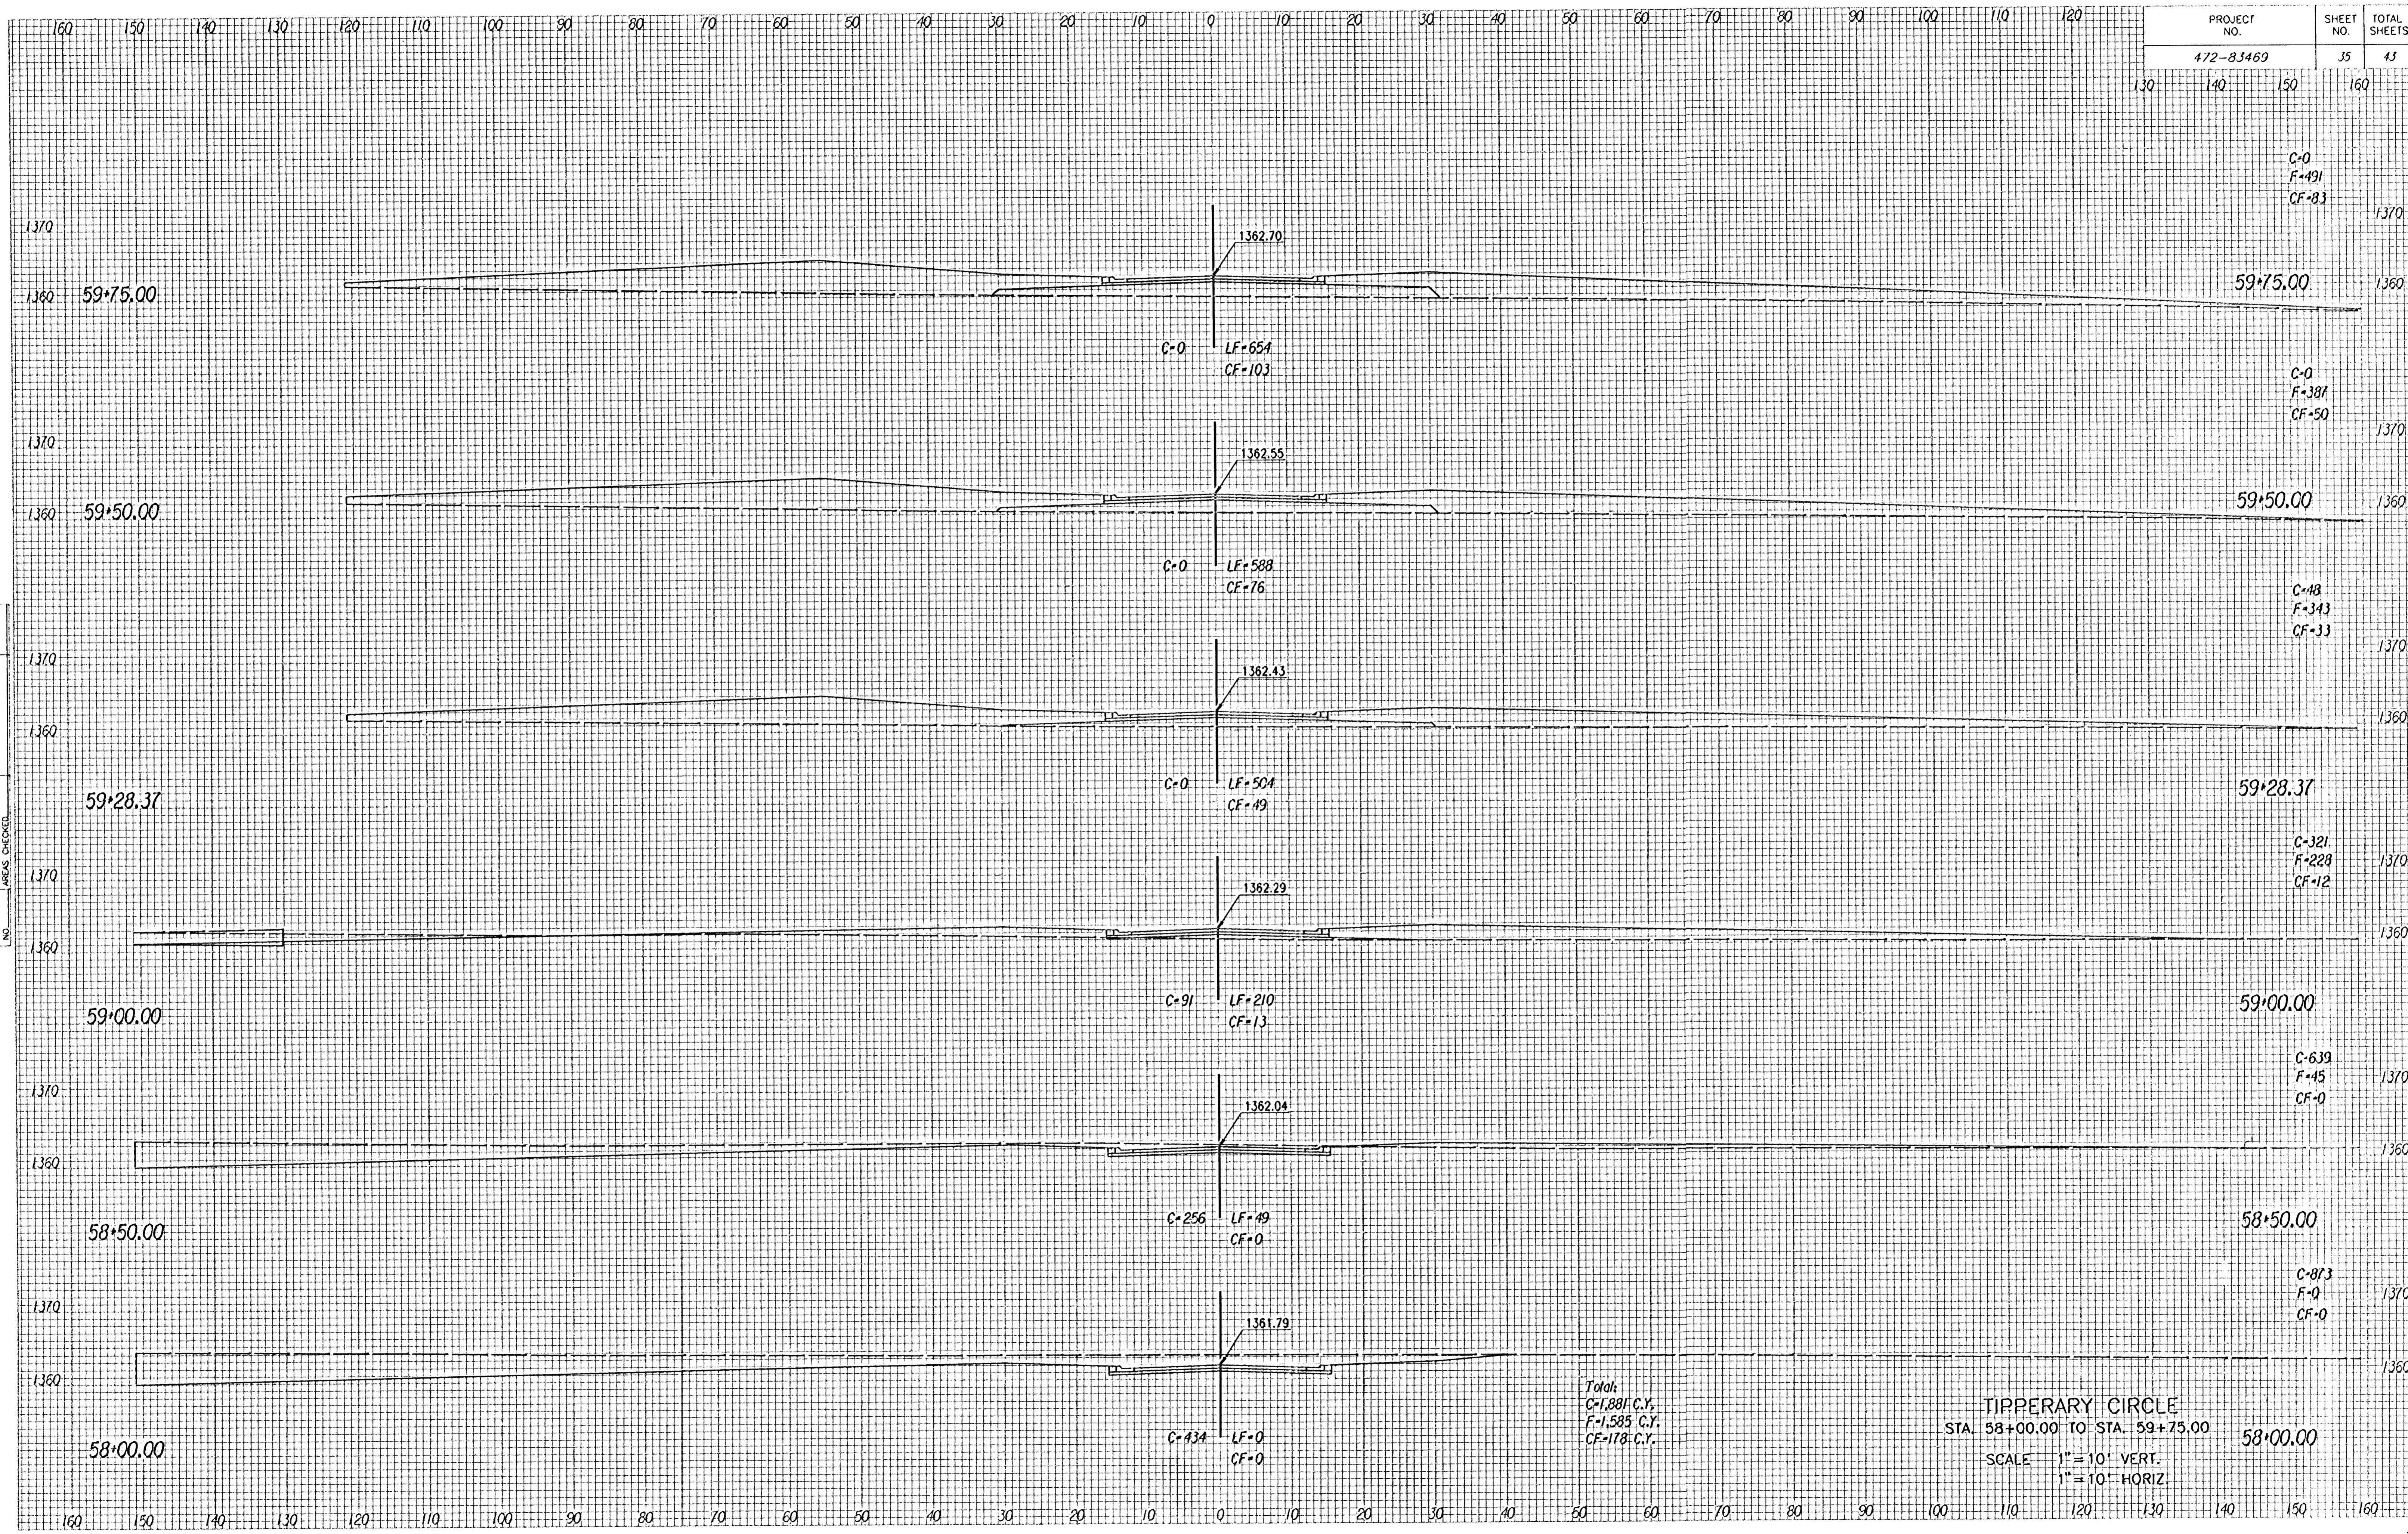

Total:
 C=1,881 C.Y.
 F=1,585 C.Y.
 CF=178 C.Y.

TIPPERARY CIRCLE
 STA. 58+00.00 TO STA. 59+75.00
 SCALE 1" = 10' VERT.
 1" = 10' HORIZ.

NO.	NOTE BOOK	TEMPLATE	AREAS	CHECKED