


PROJECT NO.	SHEET NO.	TOTAL SHEETS
472-83469	36	43

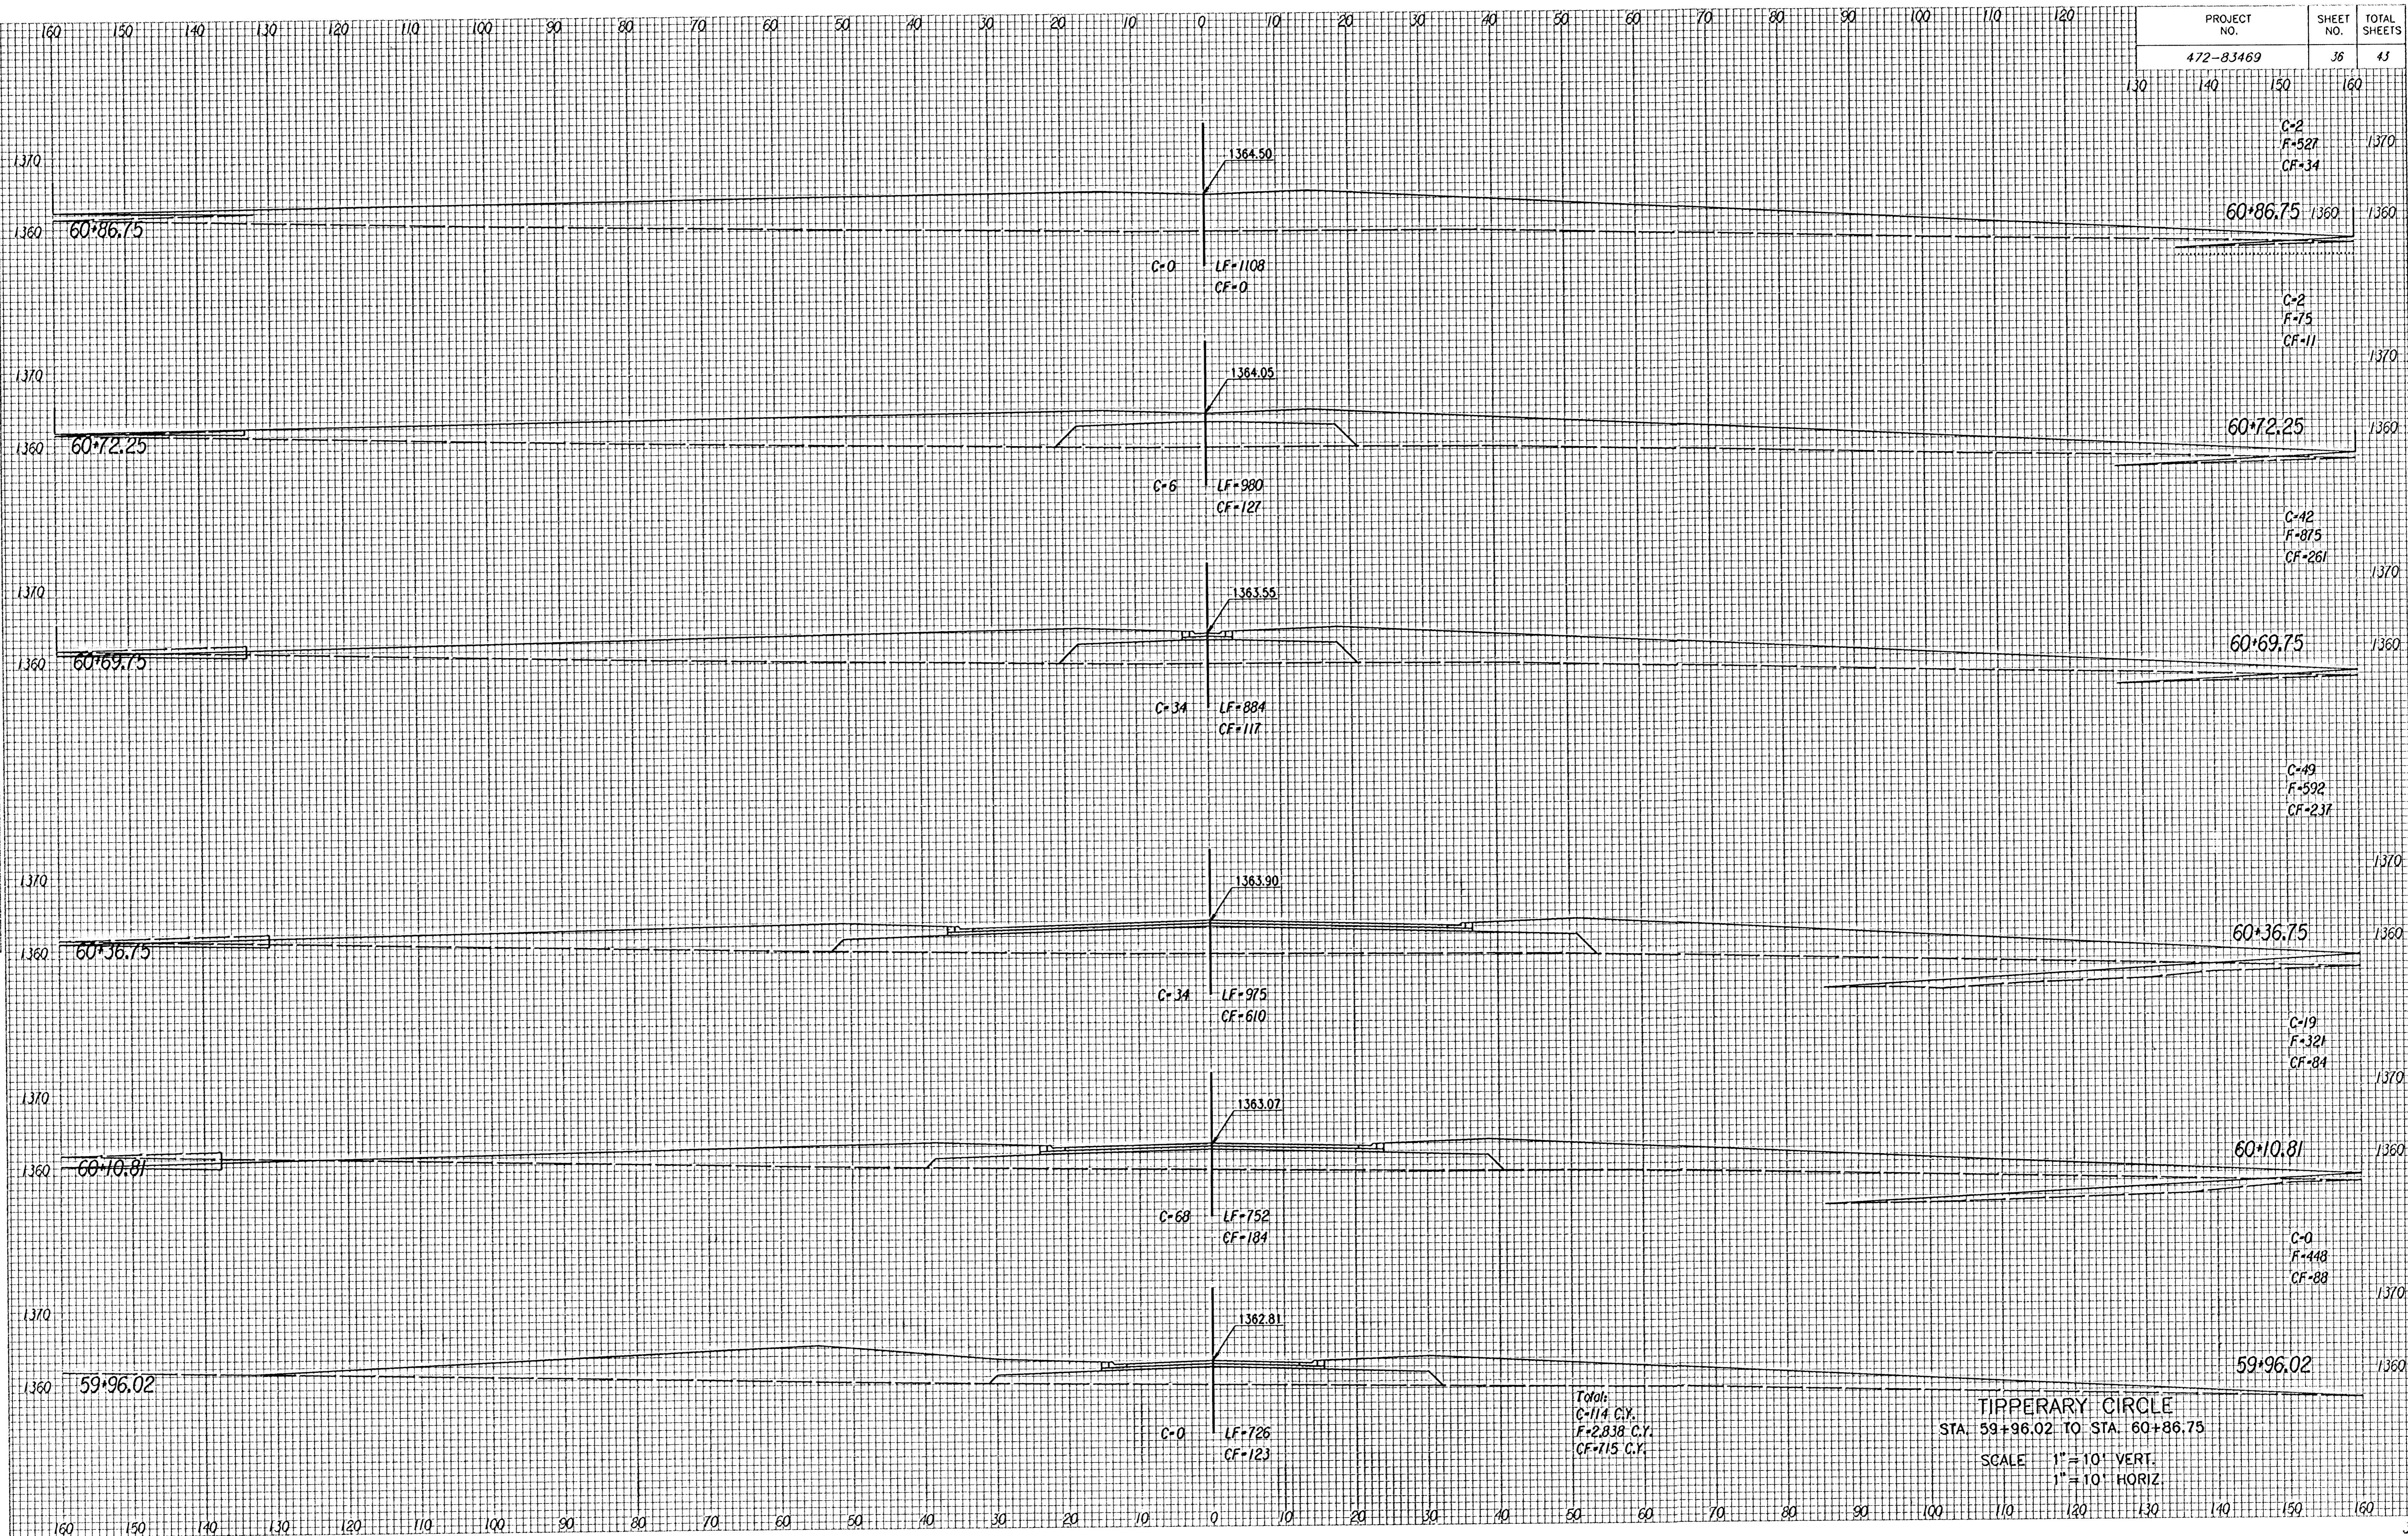

TIPPERARY CIRCLE
 STA. 59+96.02 TO STA. 60+86.75
 SCALE 1" = 10' VERT.
 1" = 10' HORIZ.

NOTE BOOK TEMPLATE AREAS CHECKED