


PROJECT NO.	SHEET NO.	TOTAL SHEETS
472-83469	40	43

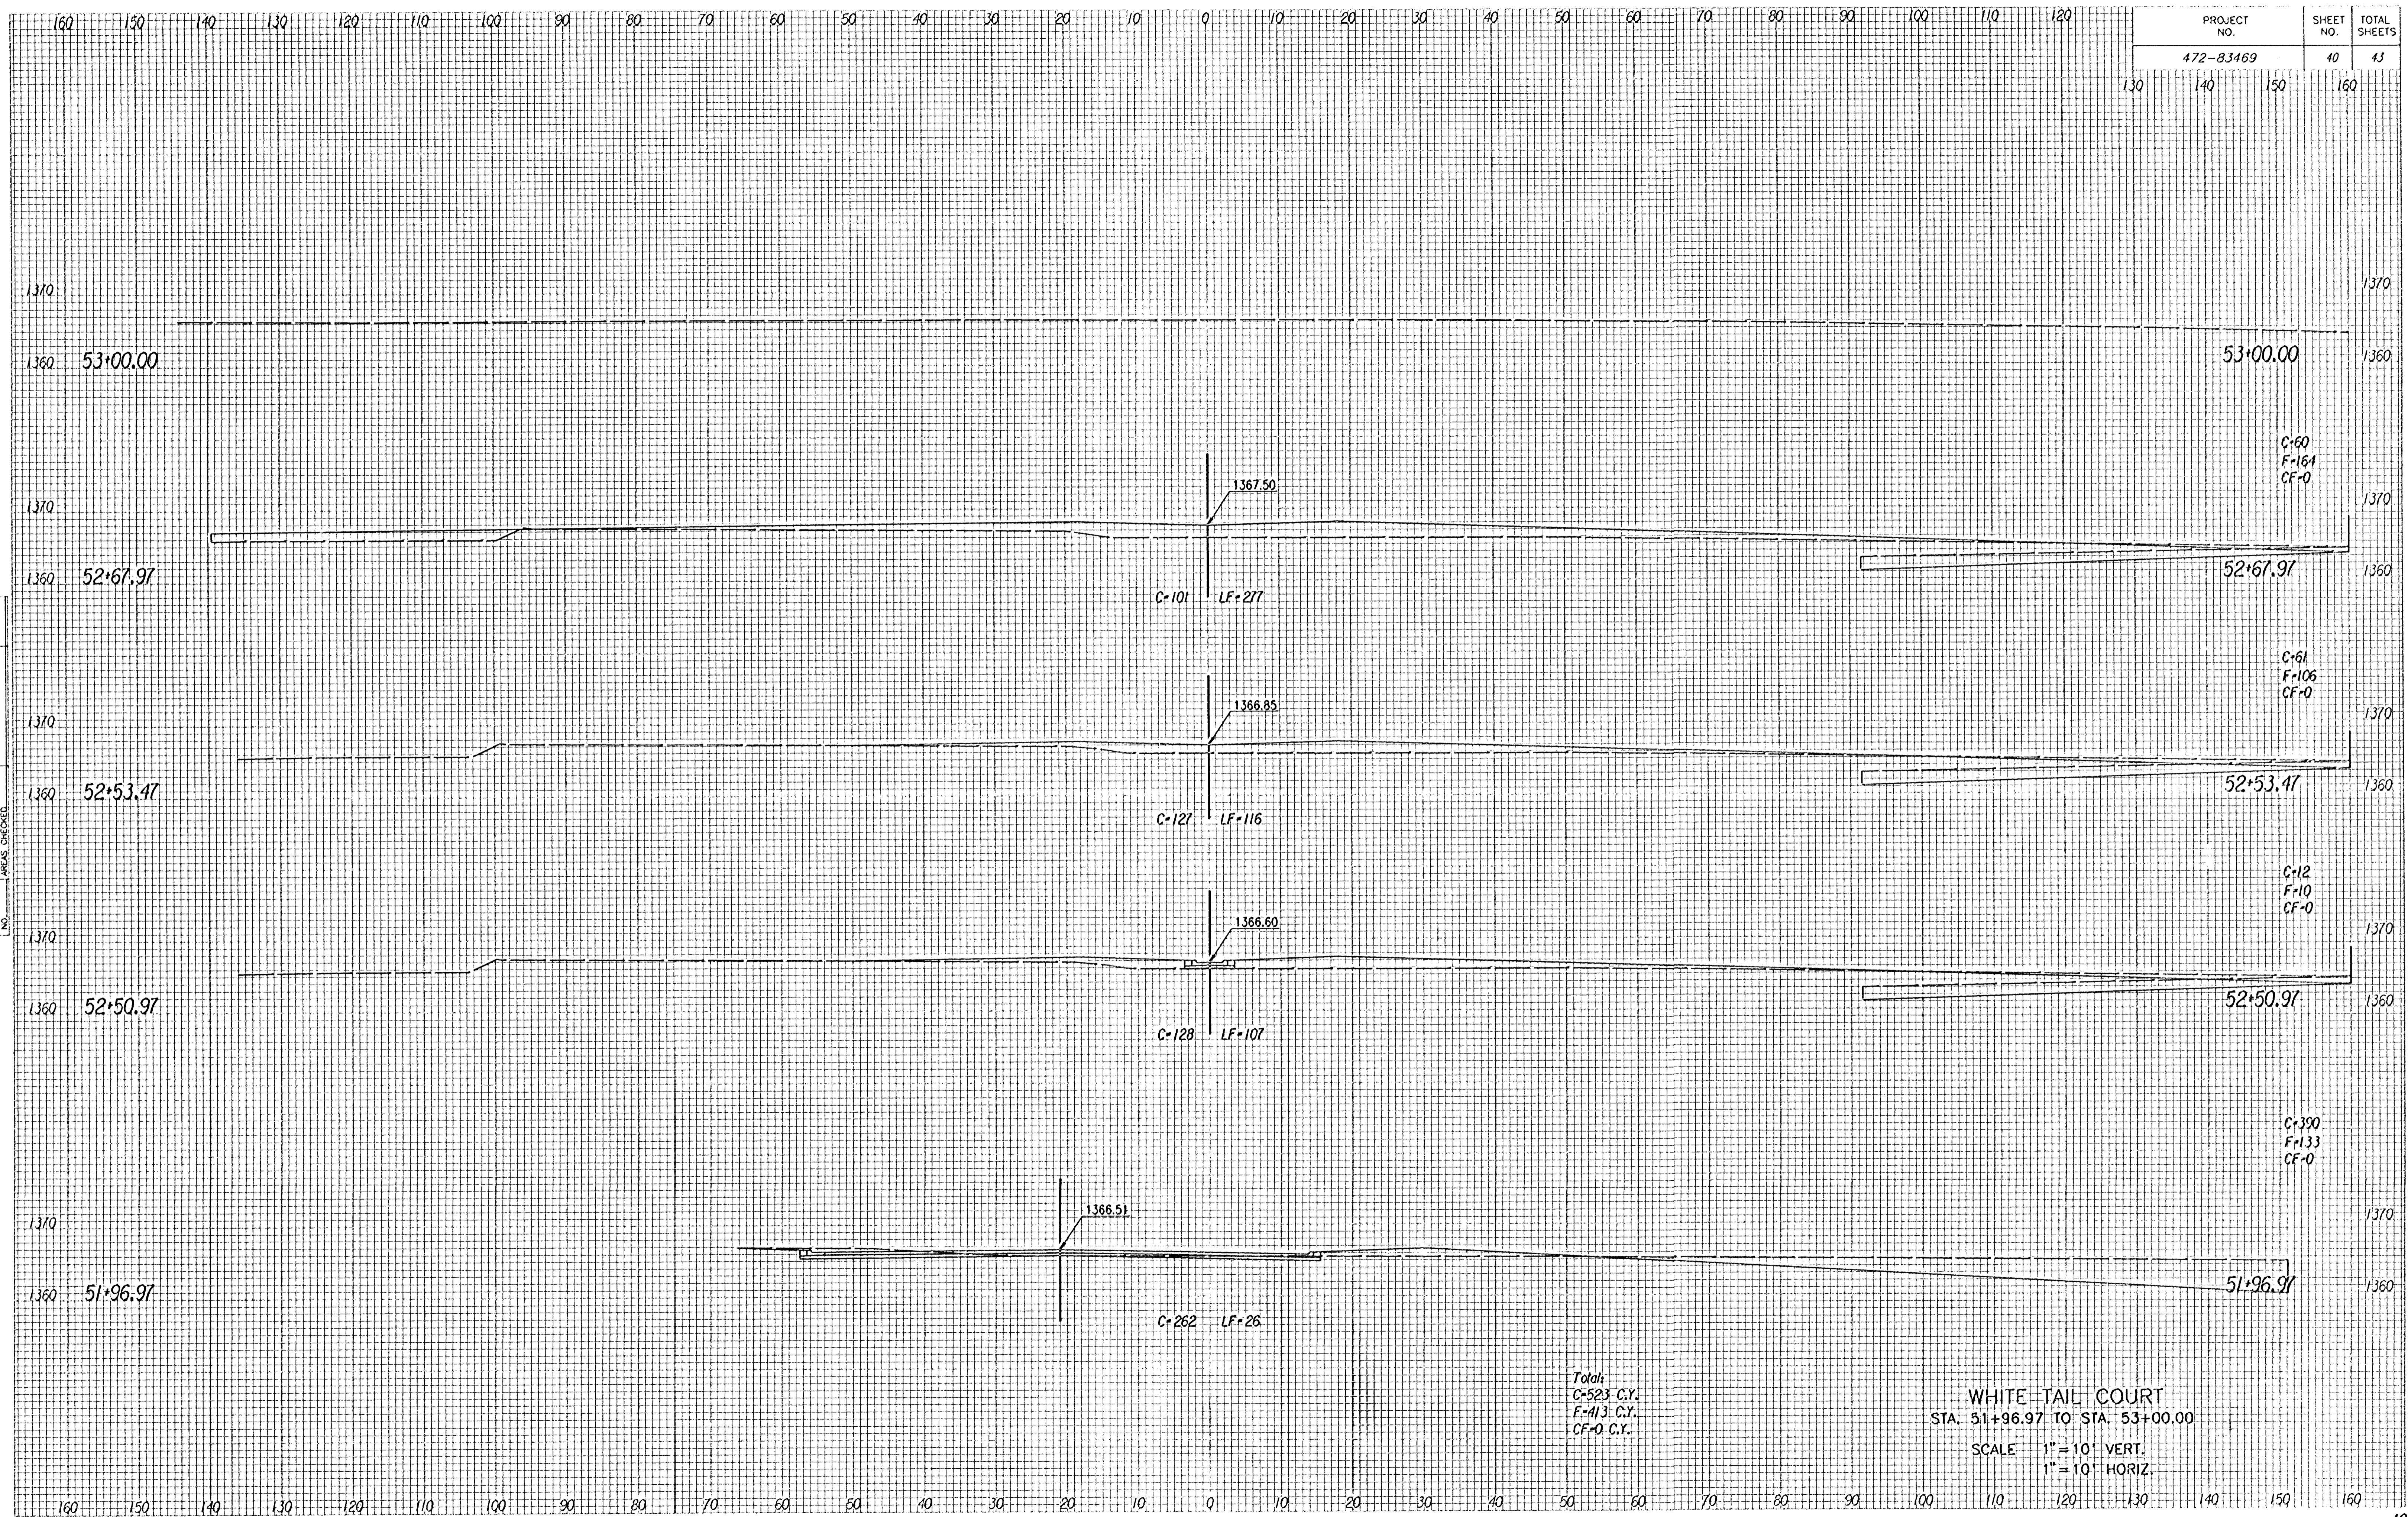

NOTE BOOK NO.	TEMPLATE NO.	AREAS CHECKED

Total:
 C=523 C.Y.
 F=413 C.Y.
 CF=0 C.Y.

WHITE TAIL COURT
 STA. 51+96.97 TO STA. 53+00.00
 SCALE 1" = 10' VERT.
 1" = 10' HORIZ.