


NOTE BOOK	TEMPLATE	AREAS
NO.		CHECKED

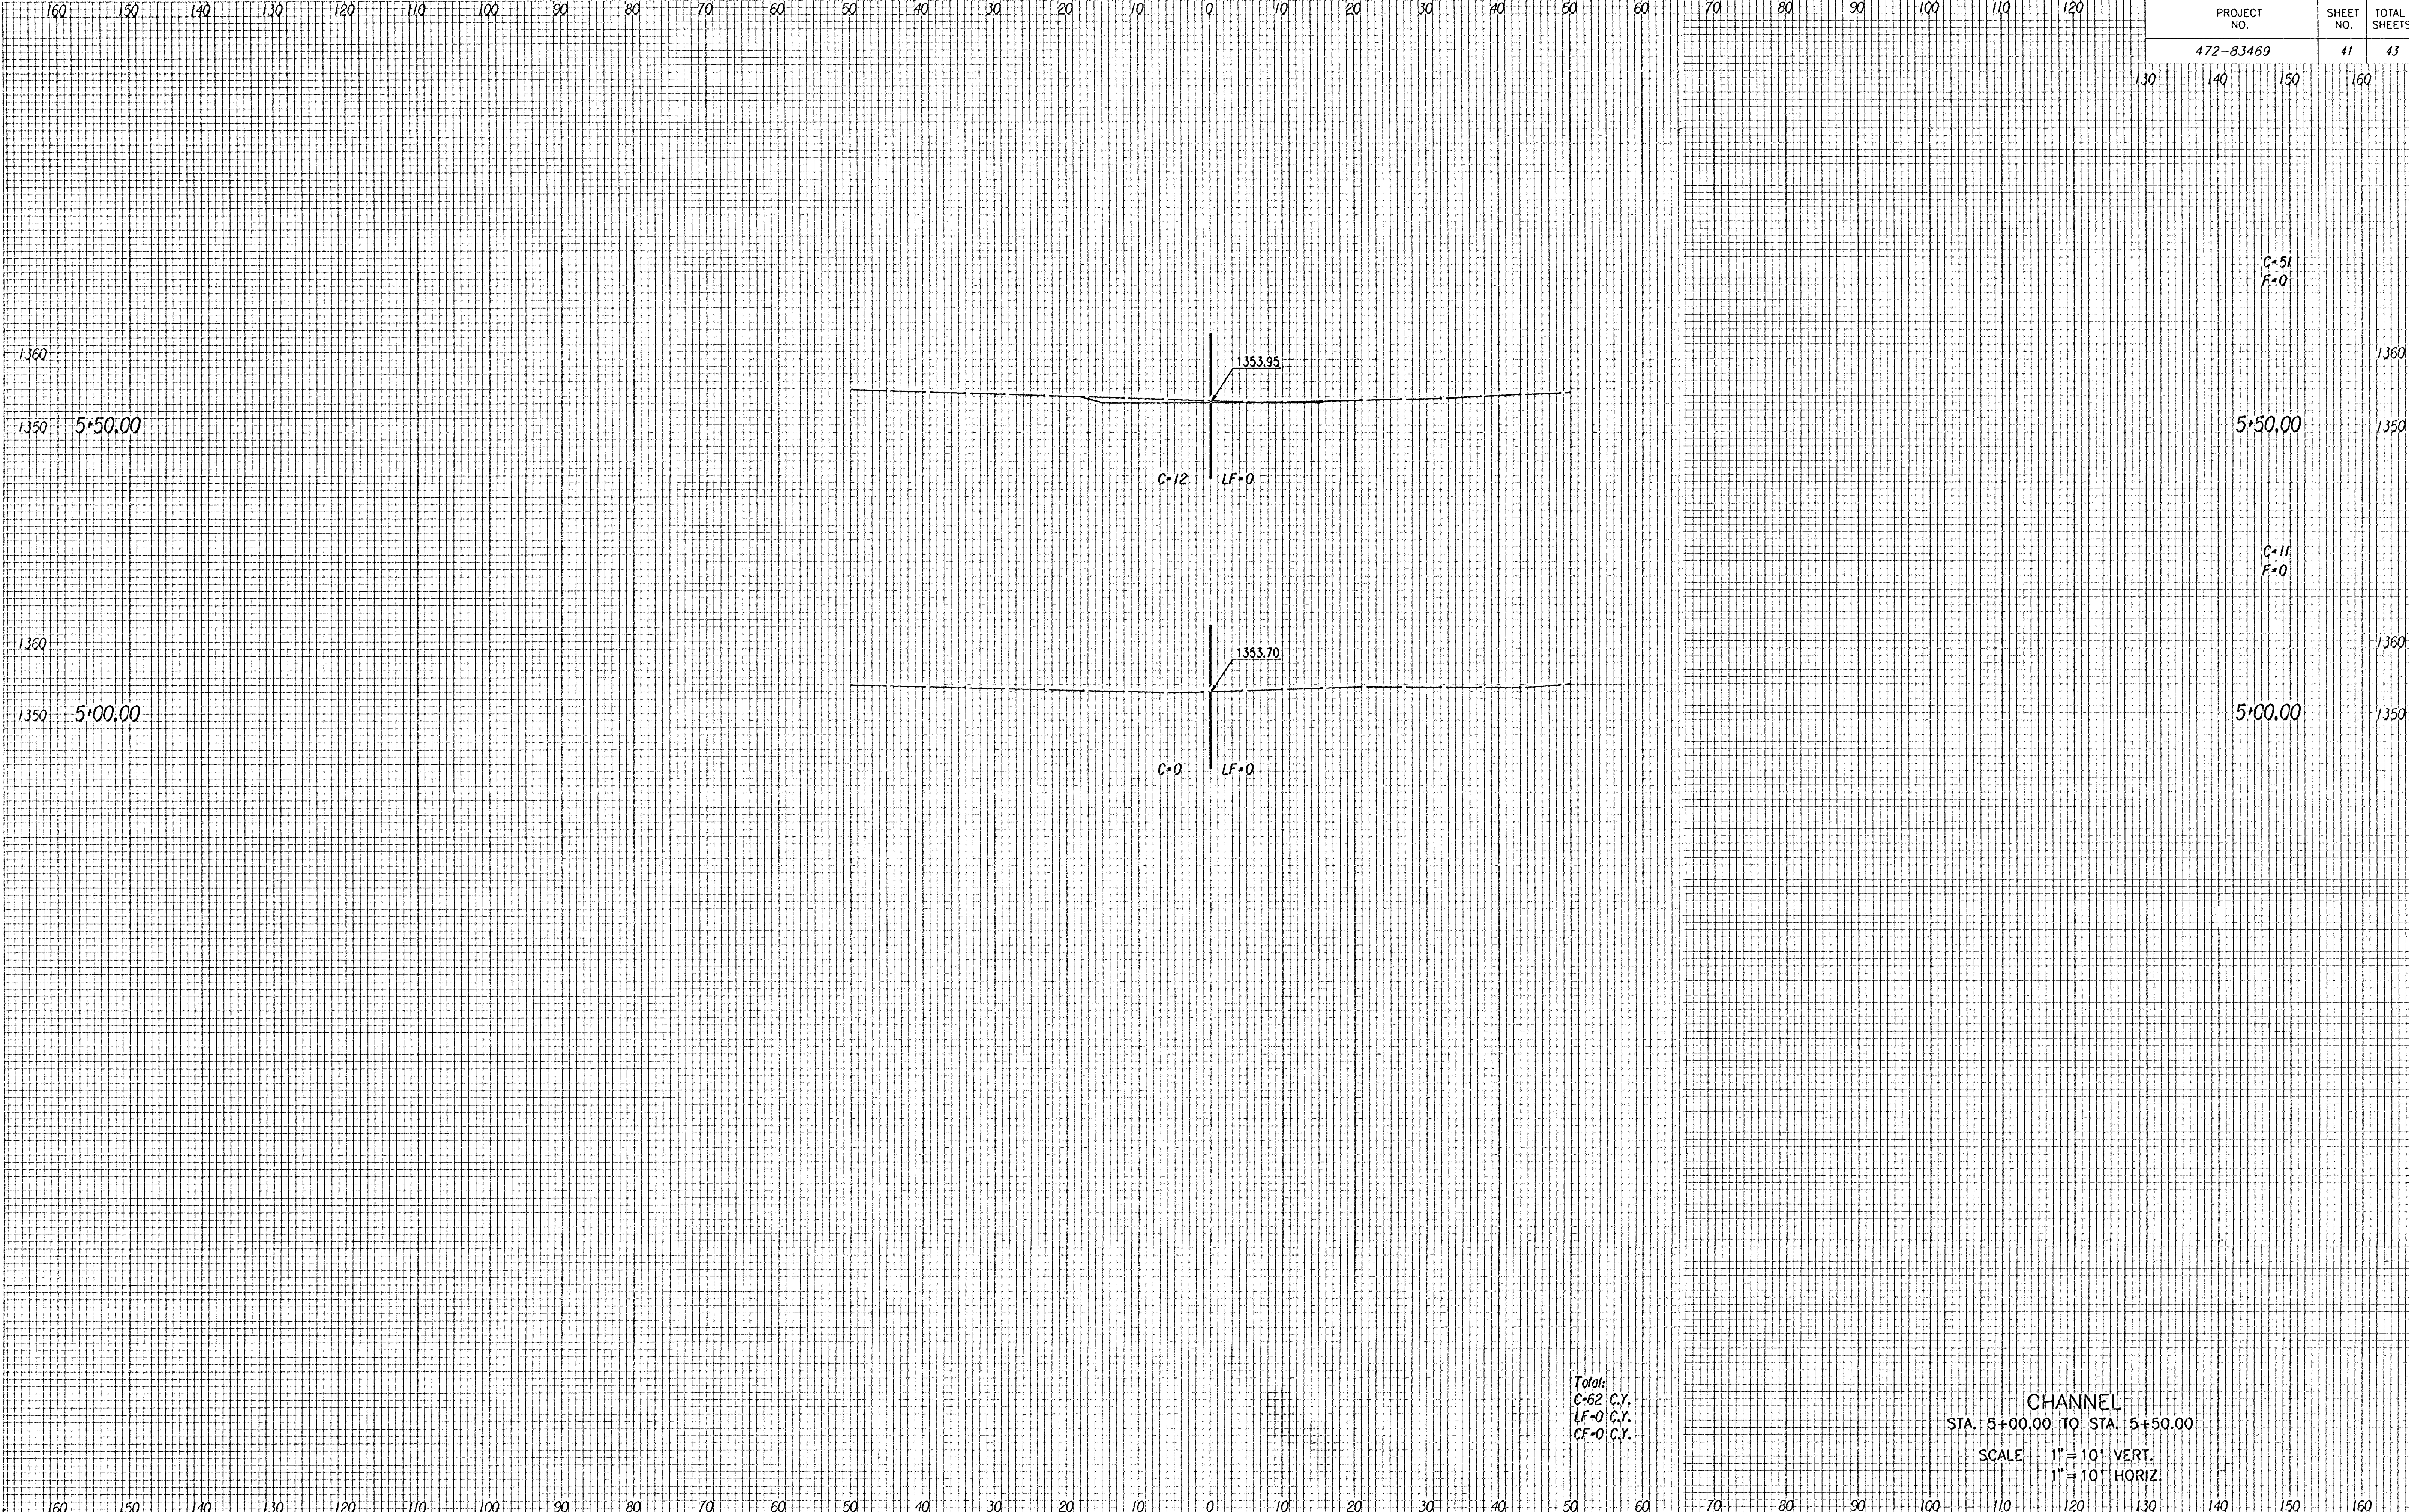

Total:
C=62 C.Y.
LF=0 C.Y.
CF=0 C.Y.

CHANNEL
STA. 5+00.00 TO STA. 5+50.00
SCALE 1"=10' VERT.
1"=10' HORIZ.

PROJECT NO.	SHEET NO.	TOTAL SHEETS
472-83469	41	43