


PROJECT NO.	SHEET NO.	TOTAL SHEETS
472-83469	42	43

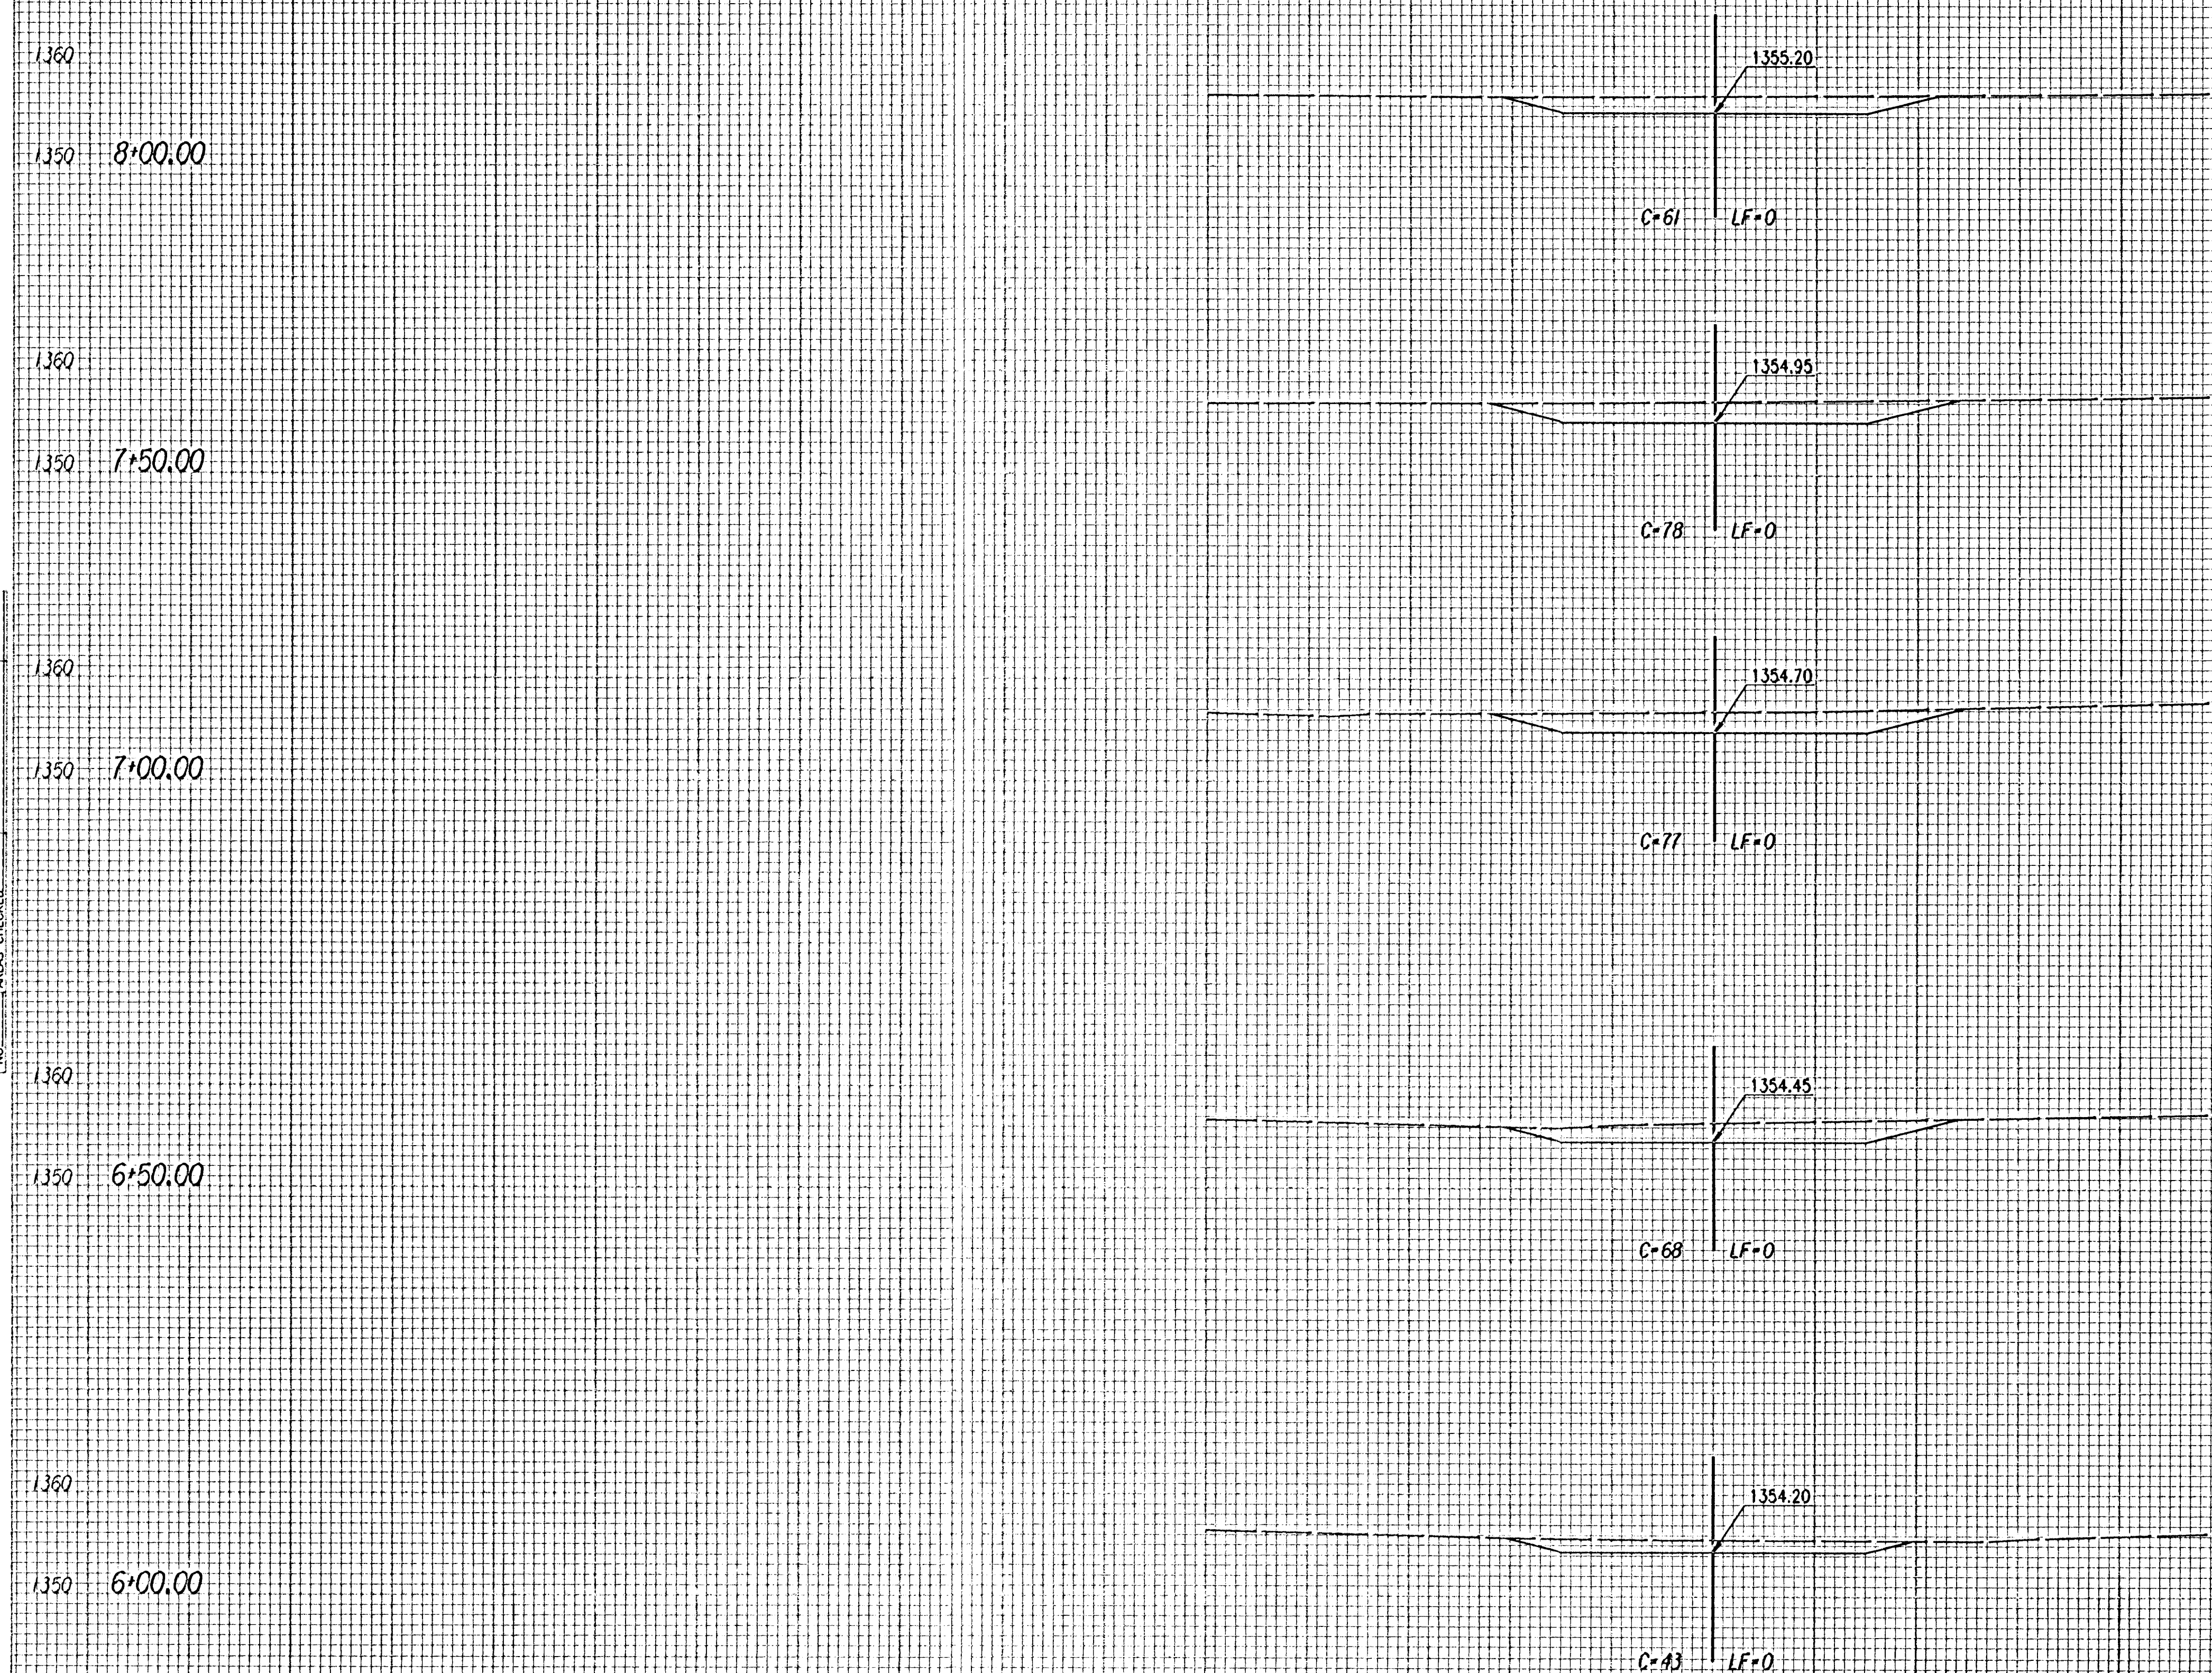

Total:
C-618 C.Y.
F-0 C.Y.
CF-0 C.Y.

CHANNEL
STA. 6+00.00 TO STA. 8+00.00
SCALE 1" = 10' VERT.
1" = 10' HORIZ.

NOTE BOOK	TEMPLATE	
	AREAS	
	AREAS CHECKED	