


PROJECT NO.	SHEET NO.	TOTAL SHEETS
472-83469	43	43

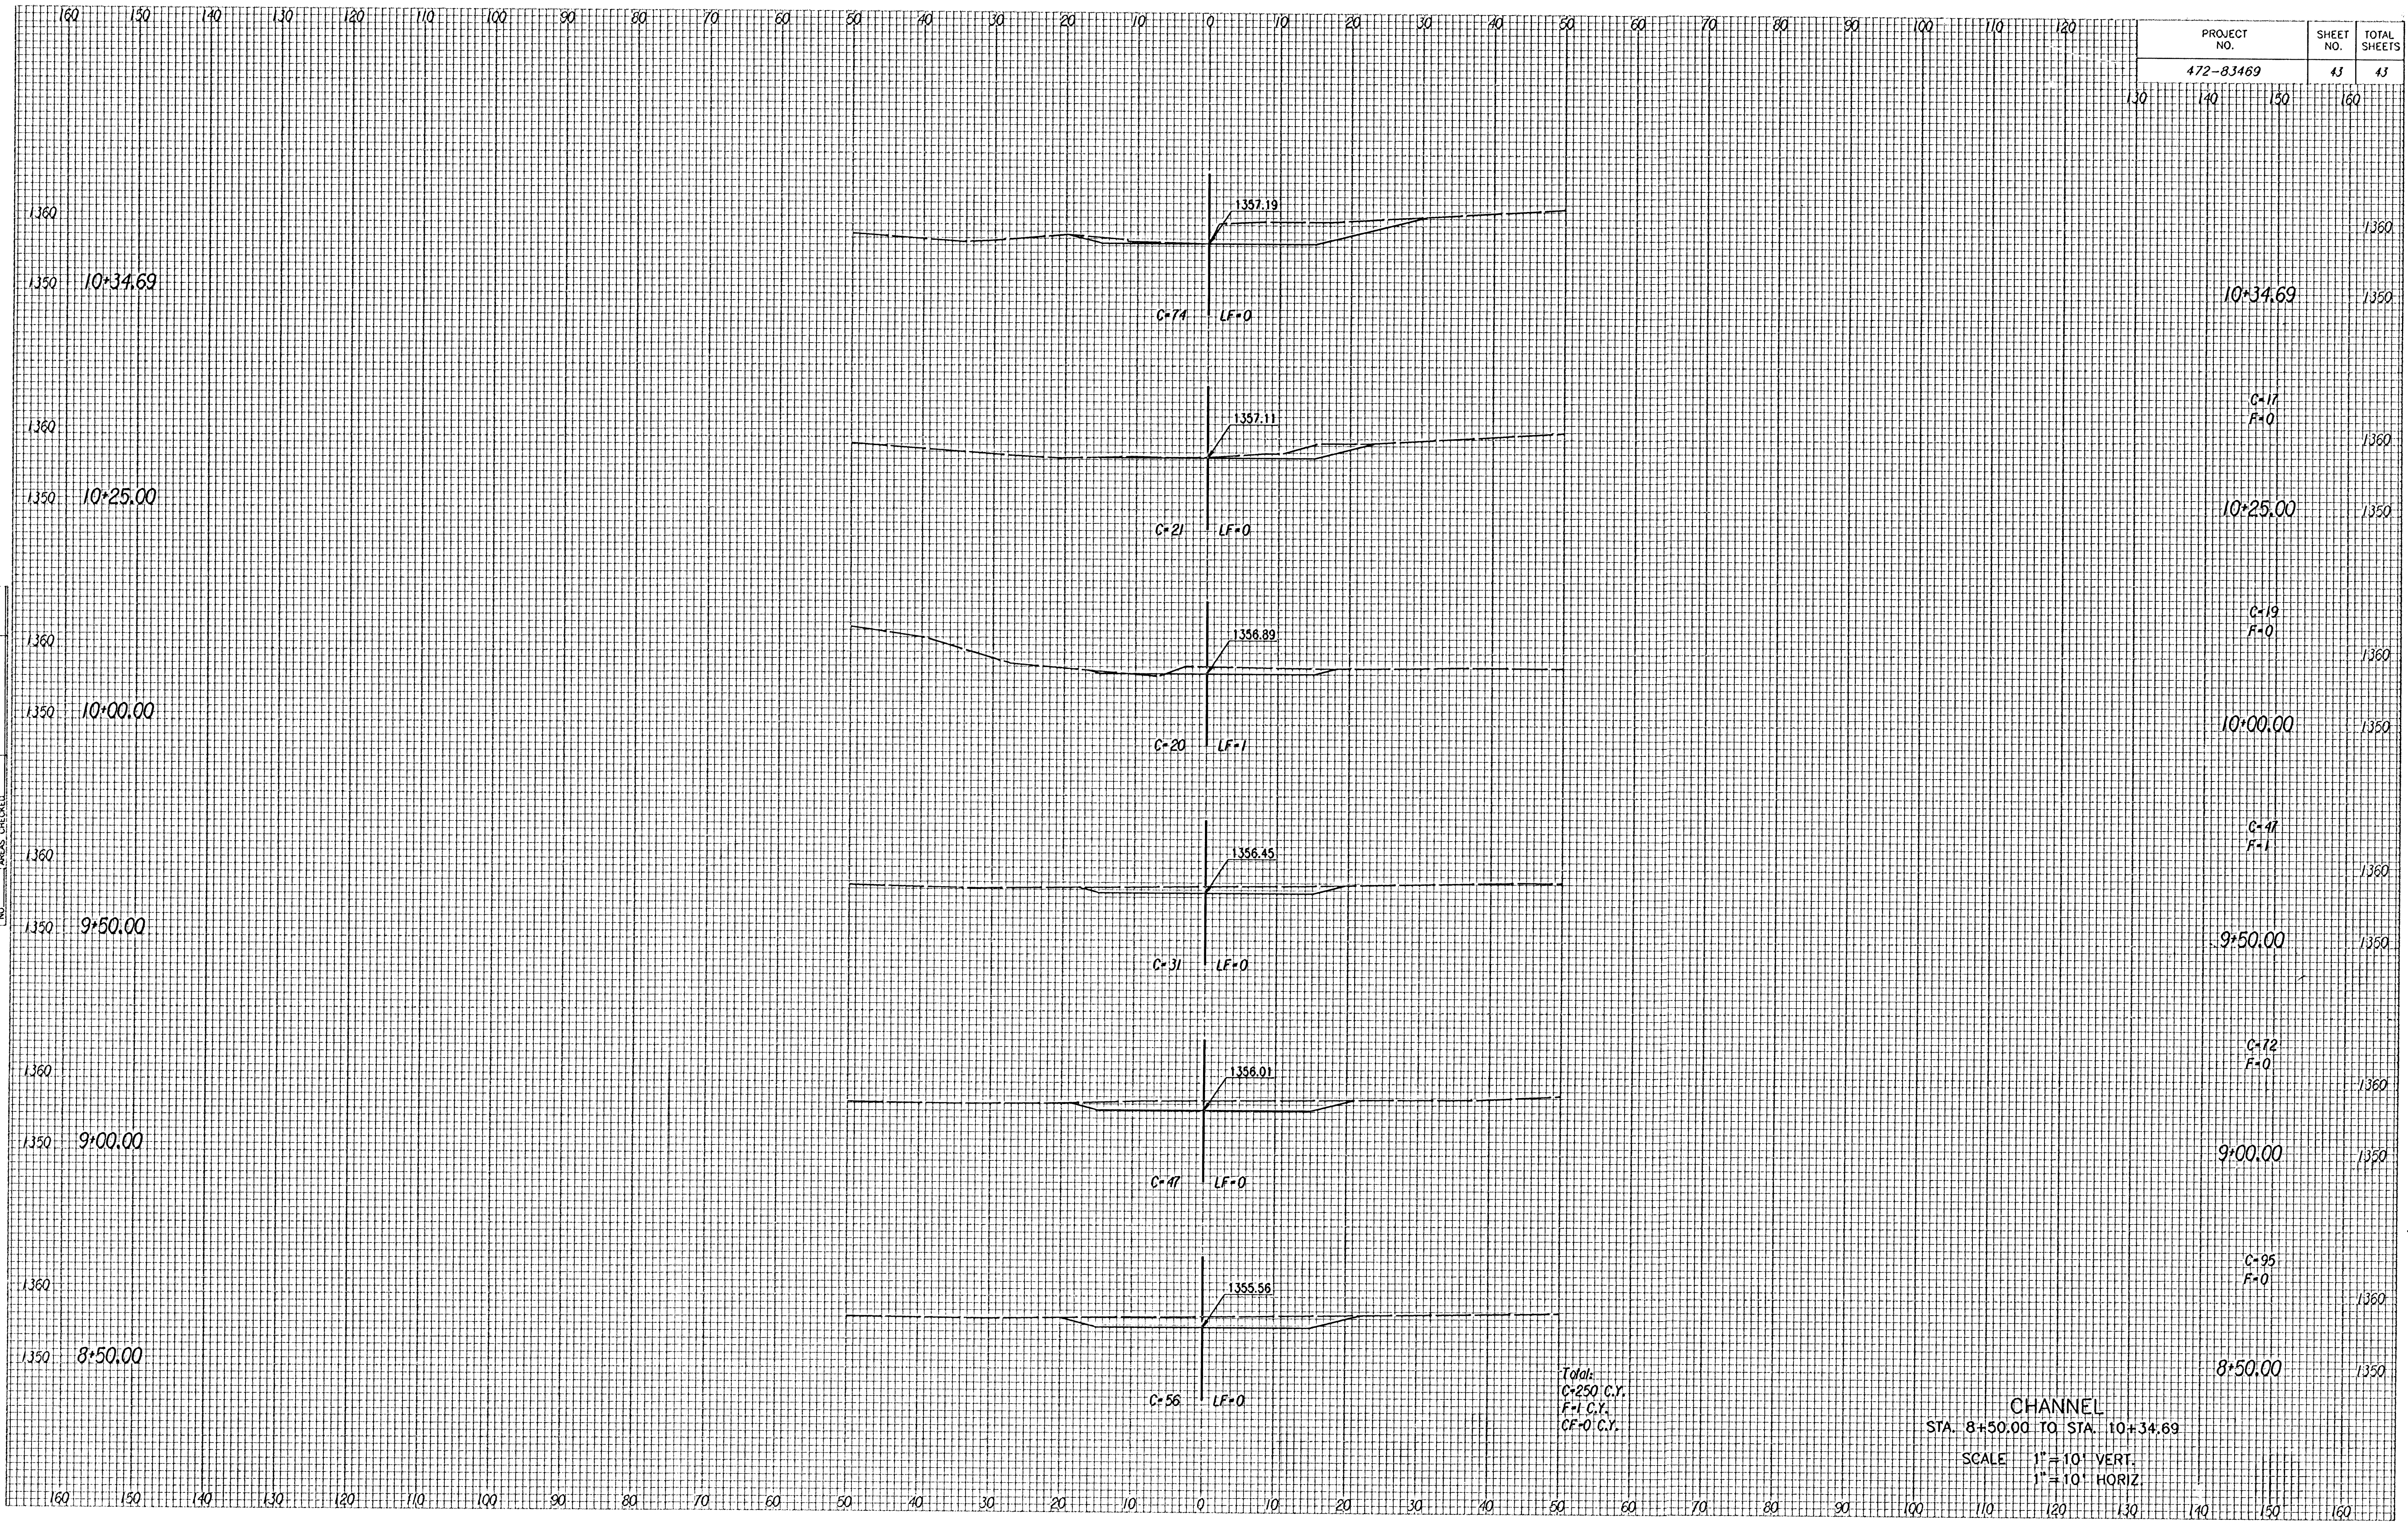

NO. 1	NO. 2	NO. 3	NO. 4	NO. 5	NO. 6	NO. 7	NO. 8	NO. 9	NO. 10

Total:
 C=250 C.Y.
 F=1 C.Y.
 CF=0 C.Y.

CHANNEL
 STA. 8+50.00 TO STA. 10+34.69
 SCALE 1" = 10' VERT.
 1" = 10' HORIZ.