


RUGGLES BOHM
 PROFESSIONAL ENGINEERS
 1000 W. CENTRAL AVENUE
 WICHITA, KANSAS 67202

IN THE EVENT THAT LINE 2 IS NOT CONSTRUCTED A 2" BLOWOFF ASSEMBLY SHALL BE INSTALLED IN THE EAST PARKING LOT OFF CENTRAL. COORDINATE WITH CITY WATER DEPARTMENT FOR LOCATION.

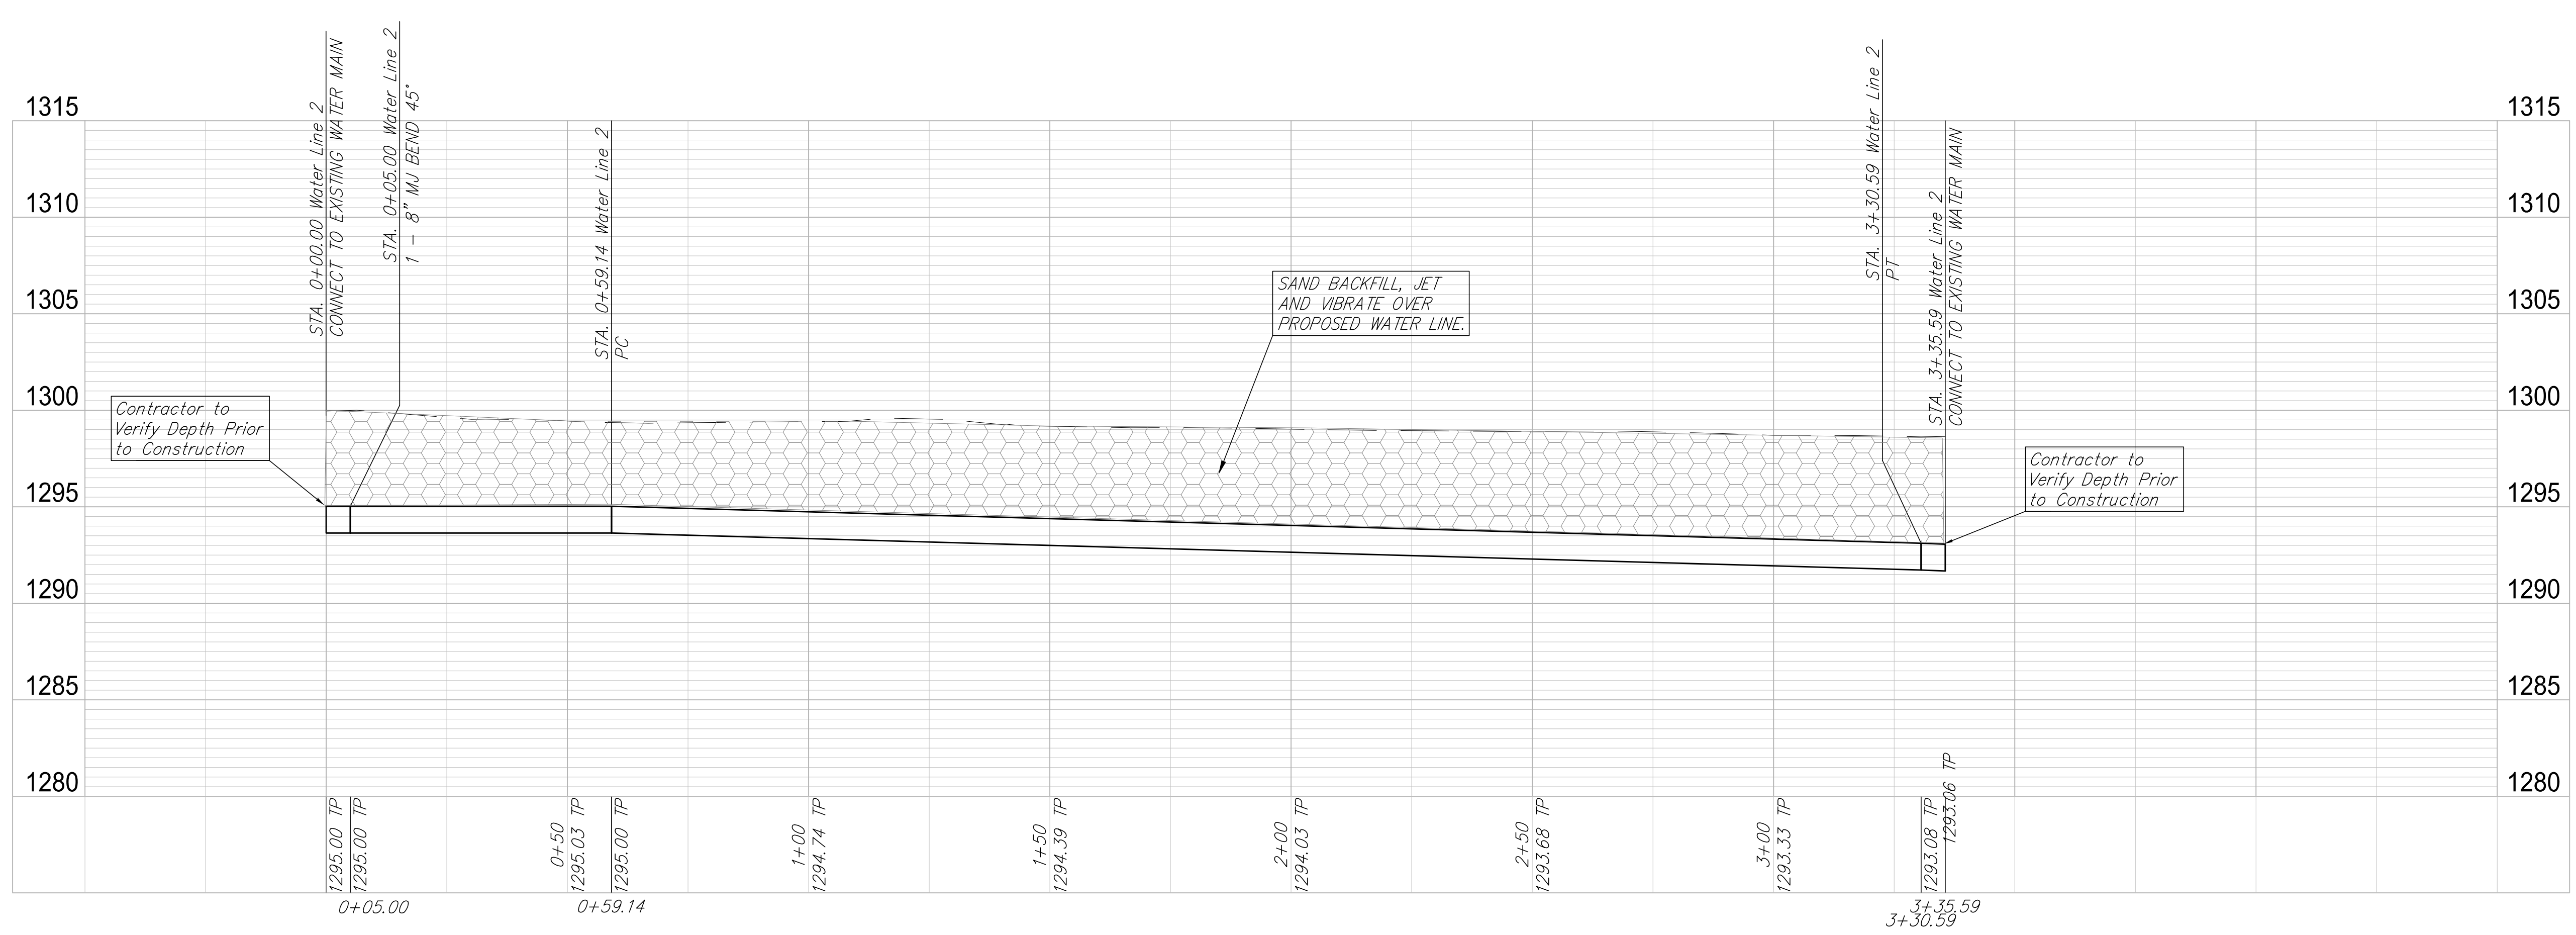

Central & Wichita Water Main Line 2
 Wichita, Kansas

PROJECT NUMBER: 448-90743
 DRAWING FILE: 4162W survey base

REVIEW: Oct 18, 2016
 DATE: 448-90743

DESIGN: ...
 DRAWN: ...

NO. JOB: 4764E
 SHEET: 5 OF 6