




F:\Projects\Projects 4700-4799\4775E (Bellechase 3rd Add Ph. 3)\Storm Water Drain\4775E - SWD 2.dwg

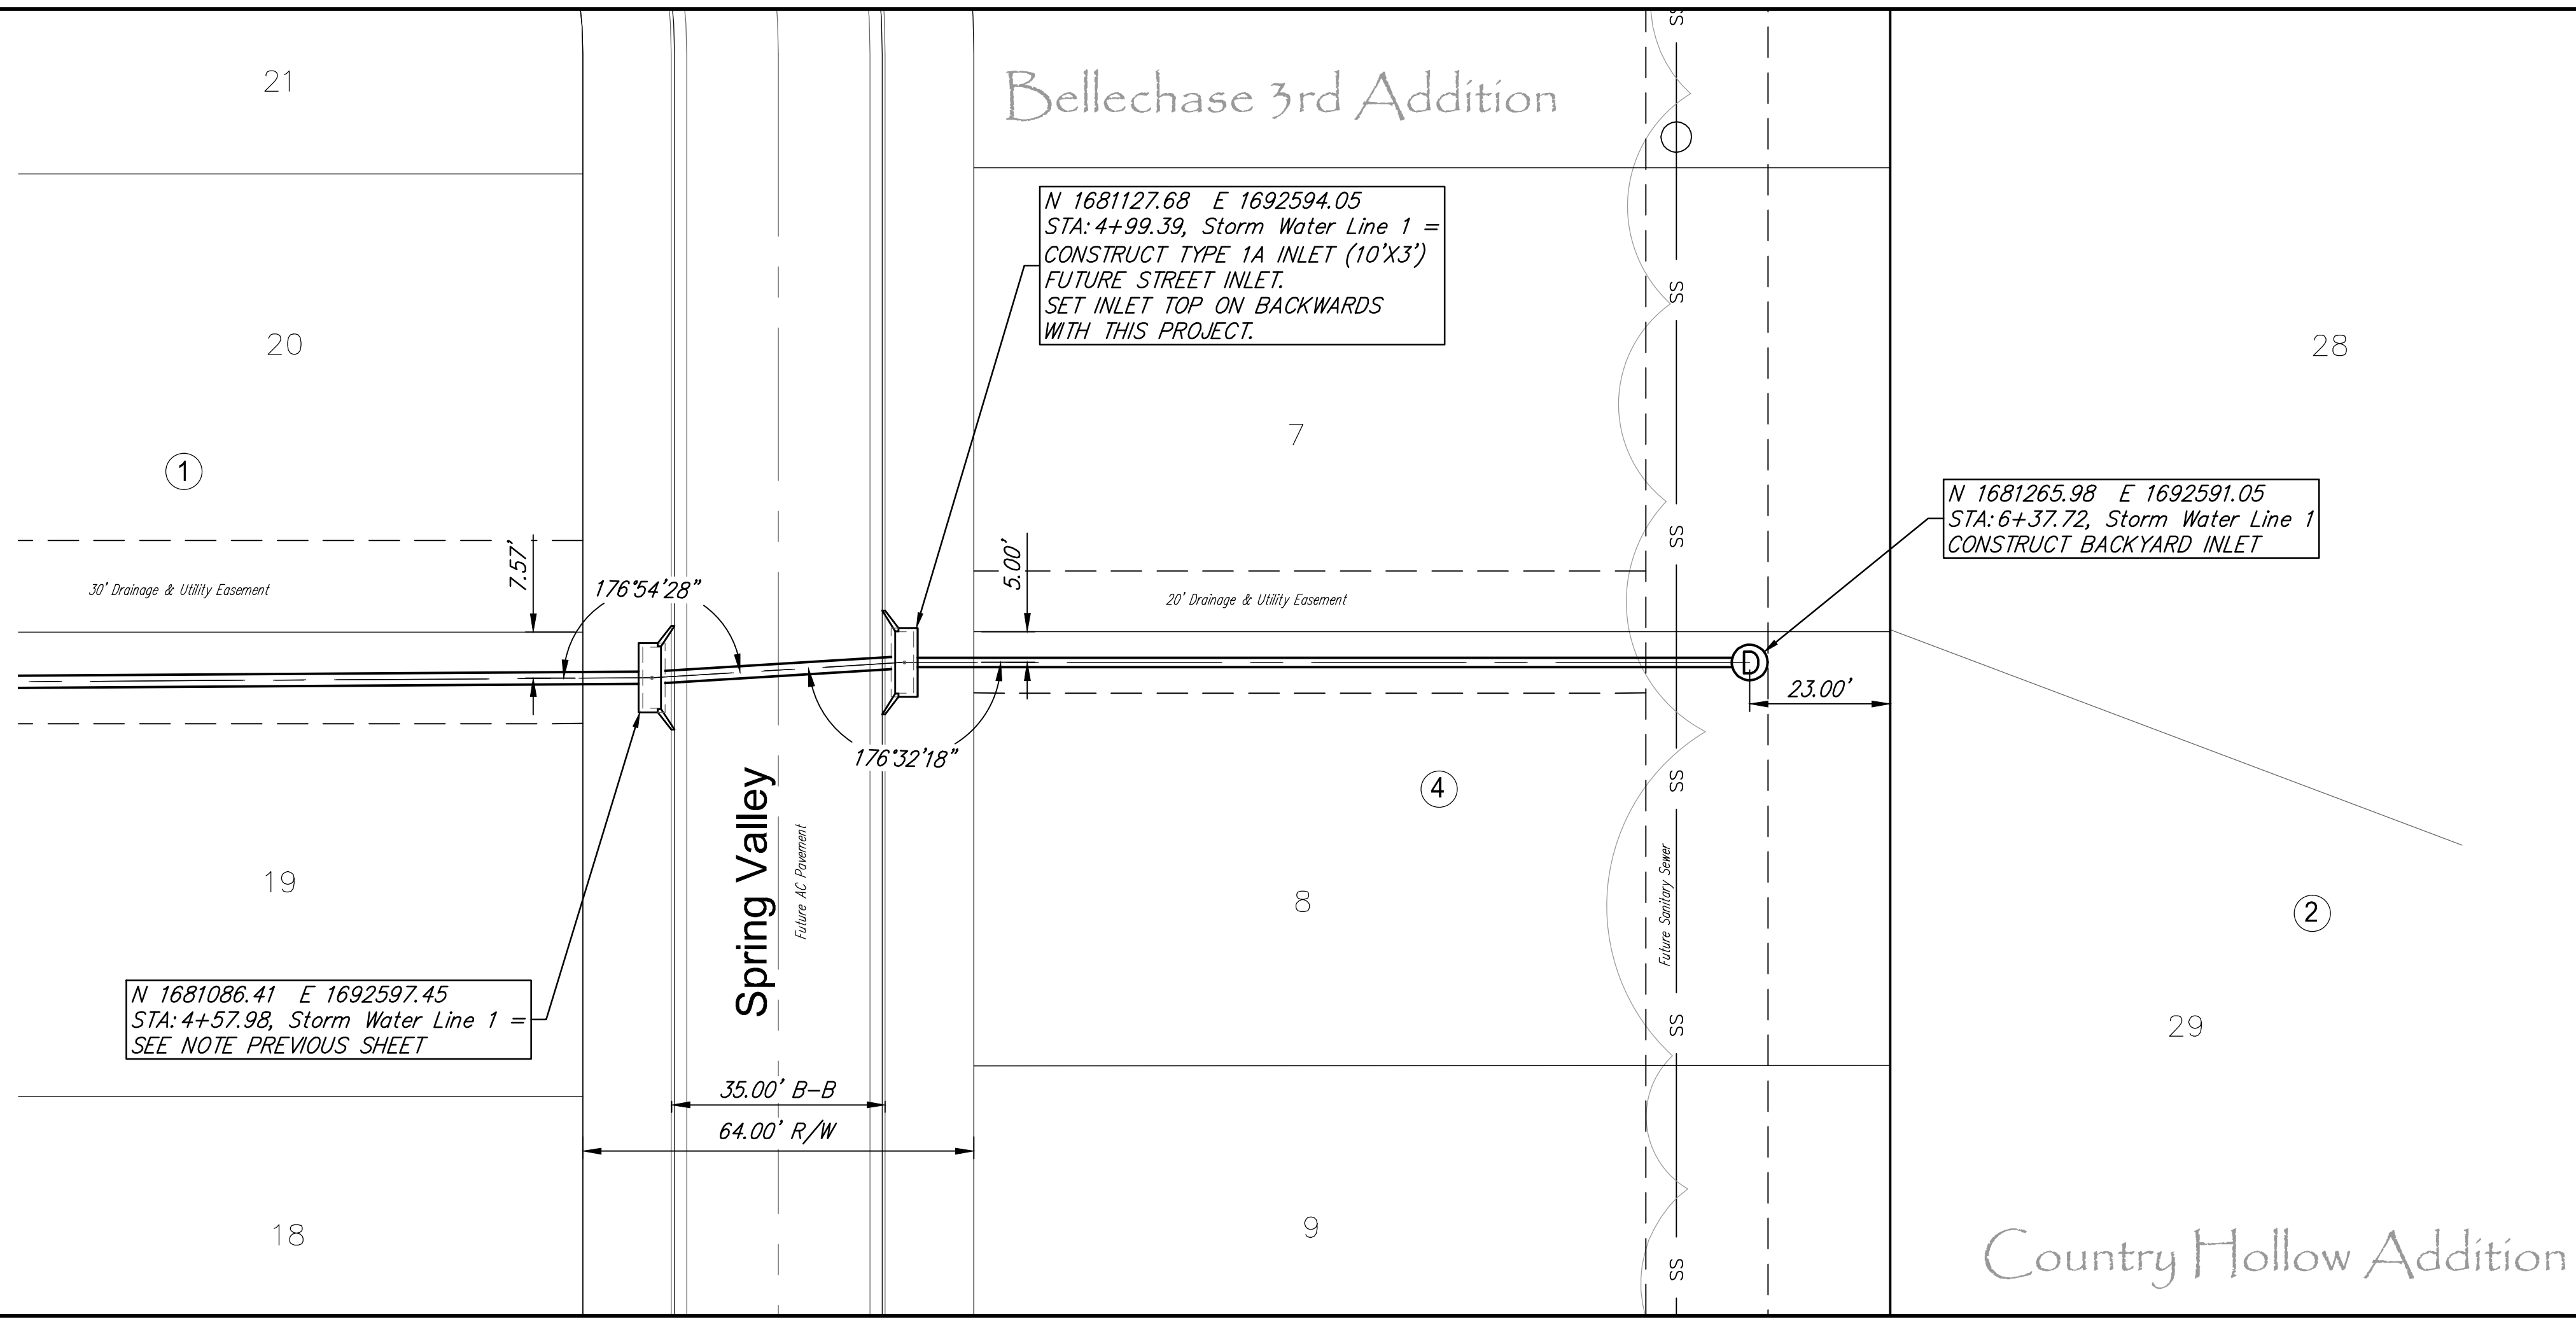

N 1681127.68 E 1692594.05
 STA: 4+99.39, Storm Water Line 1 =
 CONSTRUCT TYPE 1A INLET (10'X3')
 FUTURE STREET INLET.
 SET INLET TOP ON BACKWARDS
 WITH THIS PROJECT.

N 1681265.98 E 1692591.05
 STA: 6+37.72, Storm Water Line 1
 CONSTRUCT BACKYARD INLET

N 1681086.41 E 1692597.45
 STA: 4+57.98, Storm Water Line 1 =
 SEE NOTE PREVIOUS SHEET

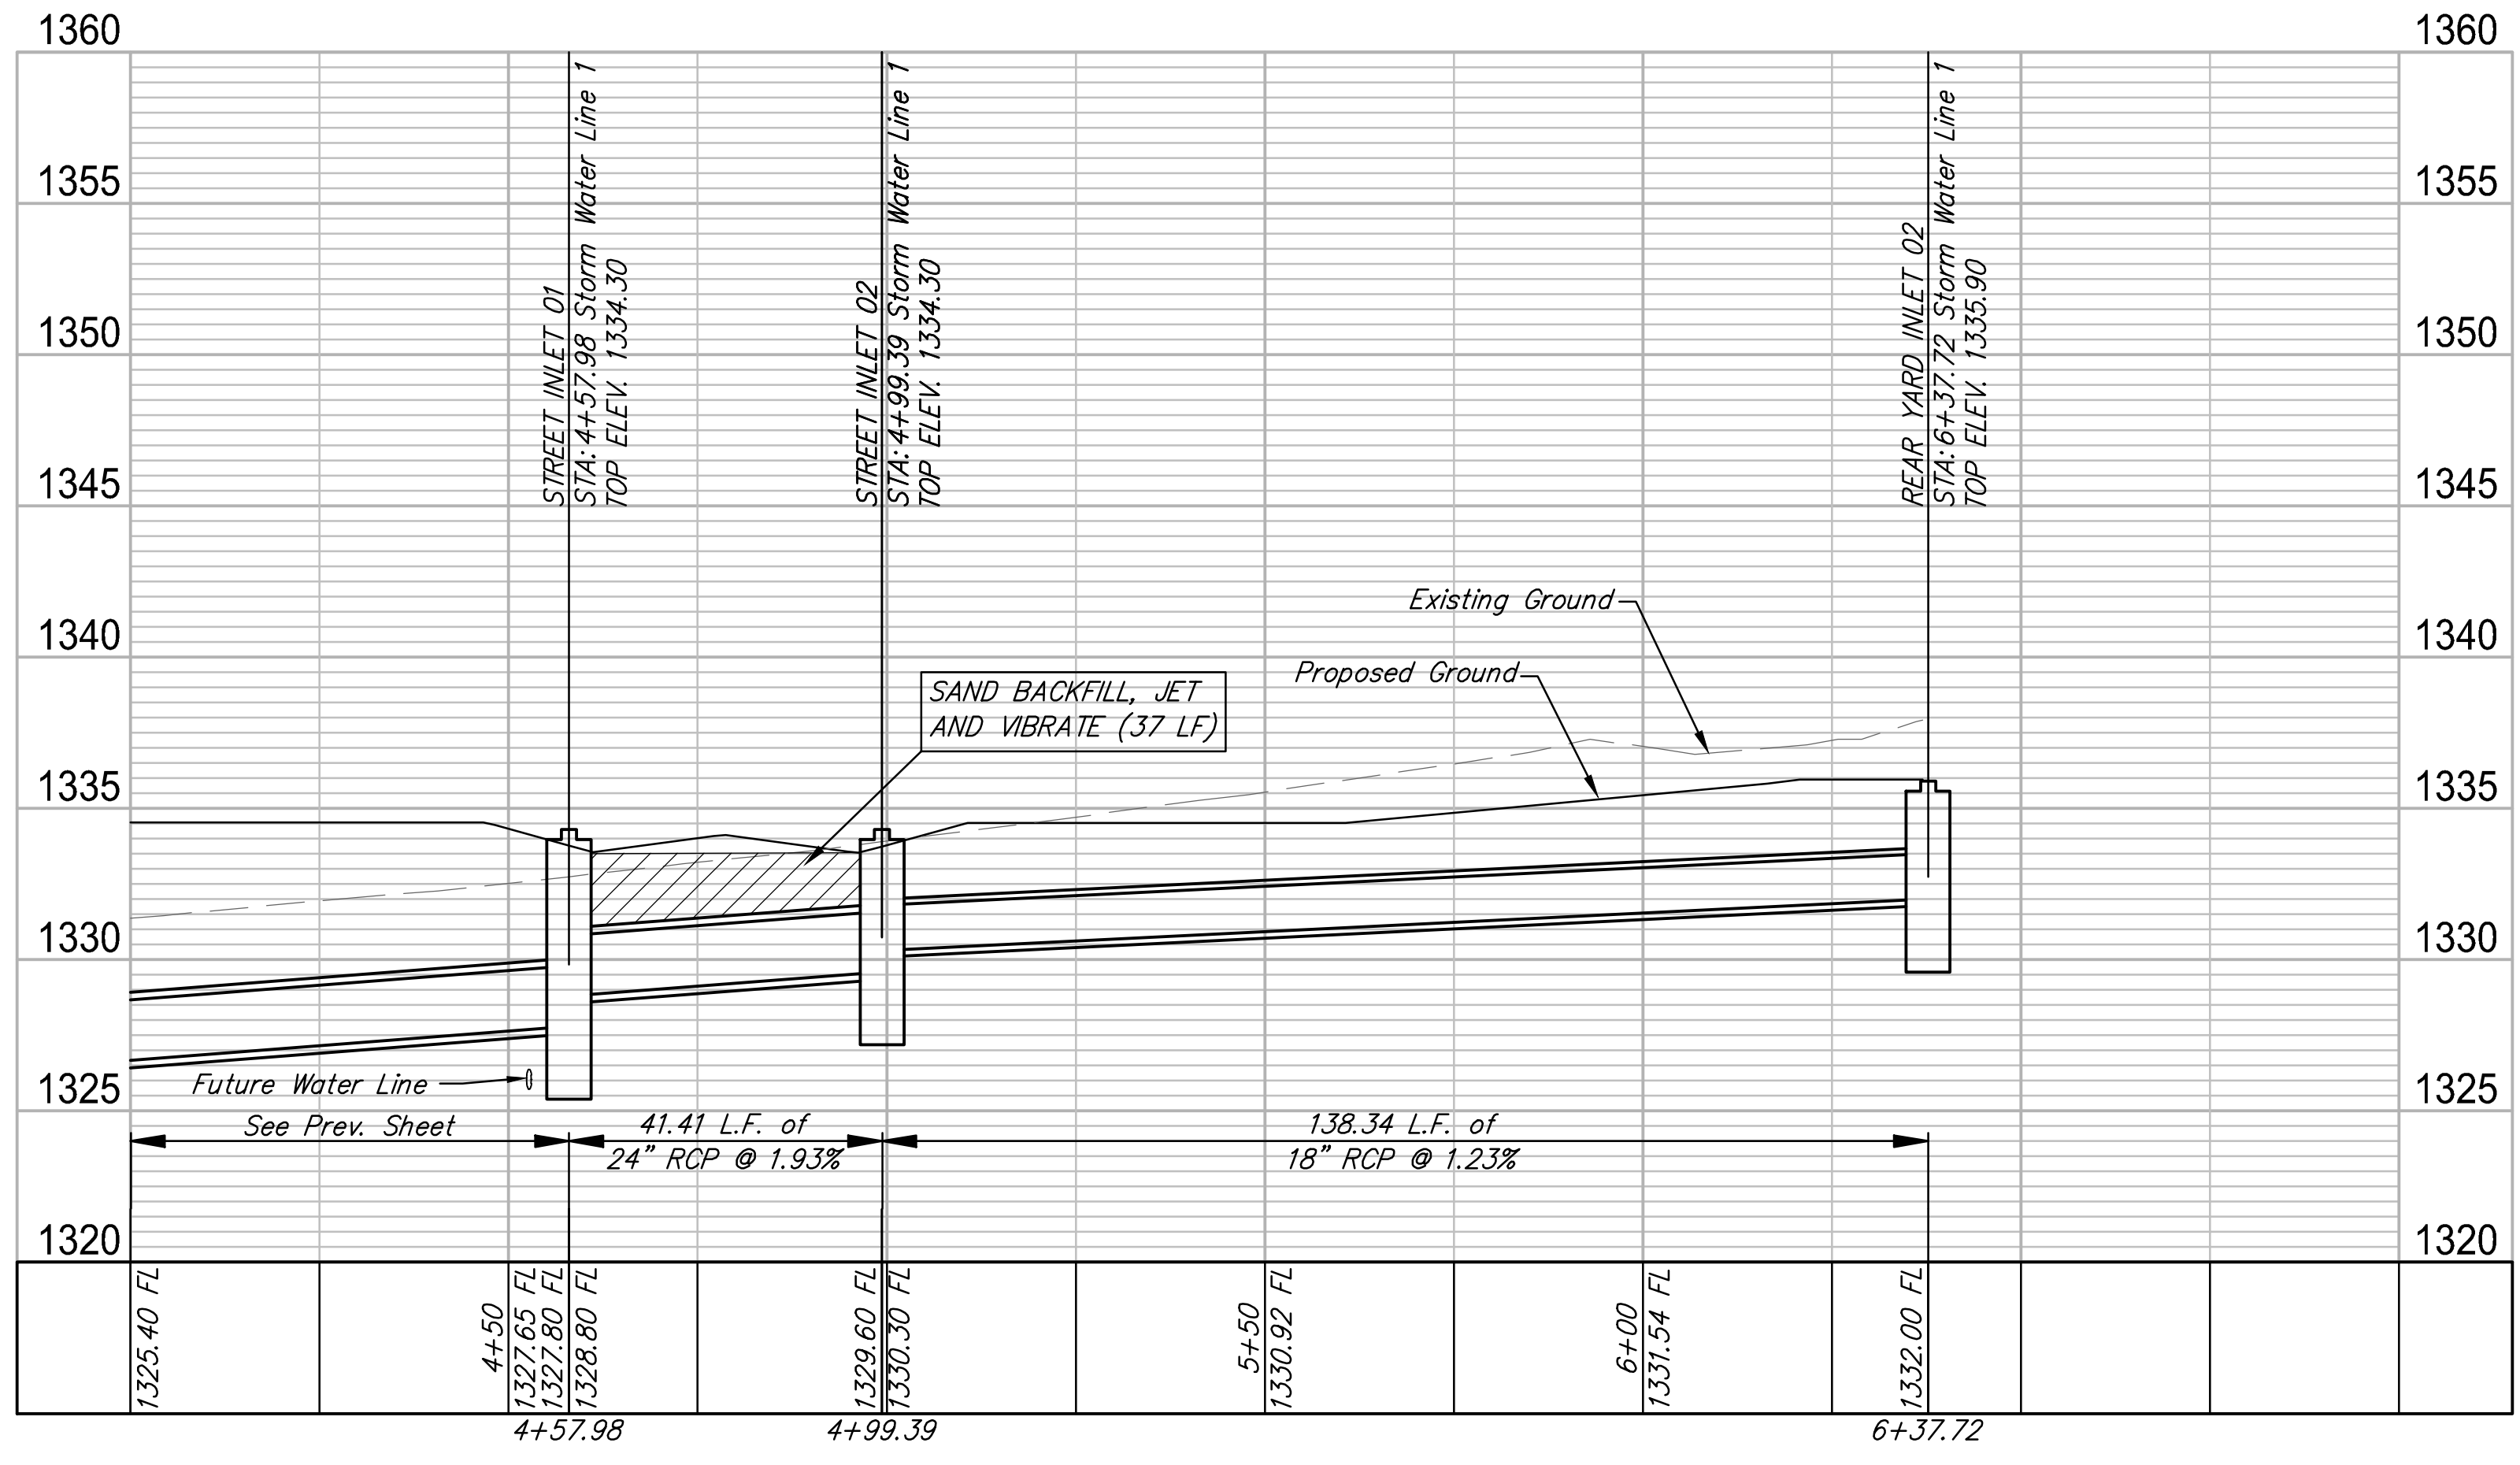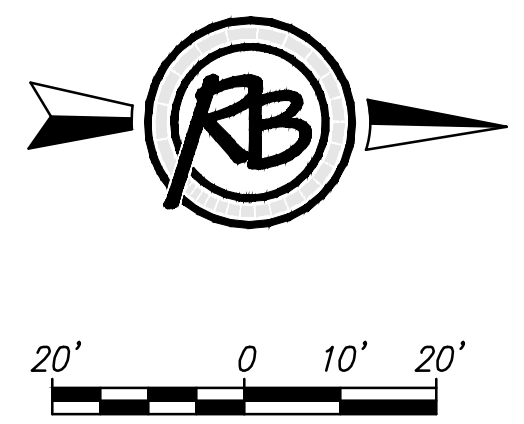

RUGGLES BOHM

PROJECT NUMBER: 468-55161
 DRAWING FILE: 4775E - SWD 2

DESIGN: EJJ
 DRAWN: EJJ/CDJ

REVIEW: Jan 2017
 DATE: Feb 2017

Bellechase 3rd Addition SWD Storm Sewer Line 1
 Wichita, Kansas

RB JOB SHEET: 4775E
 OF 26