
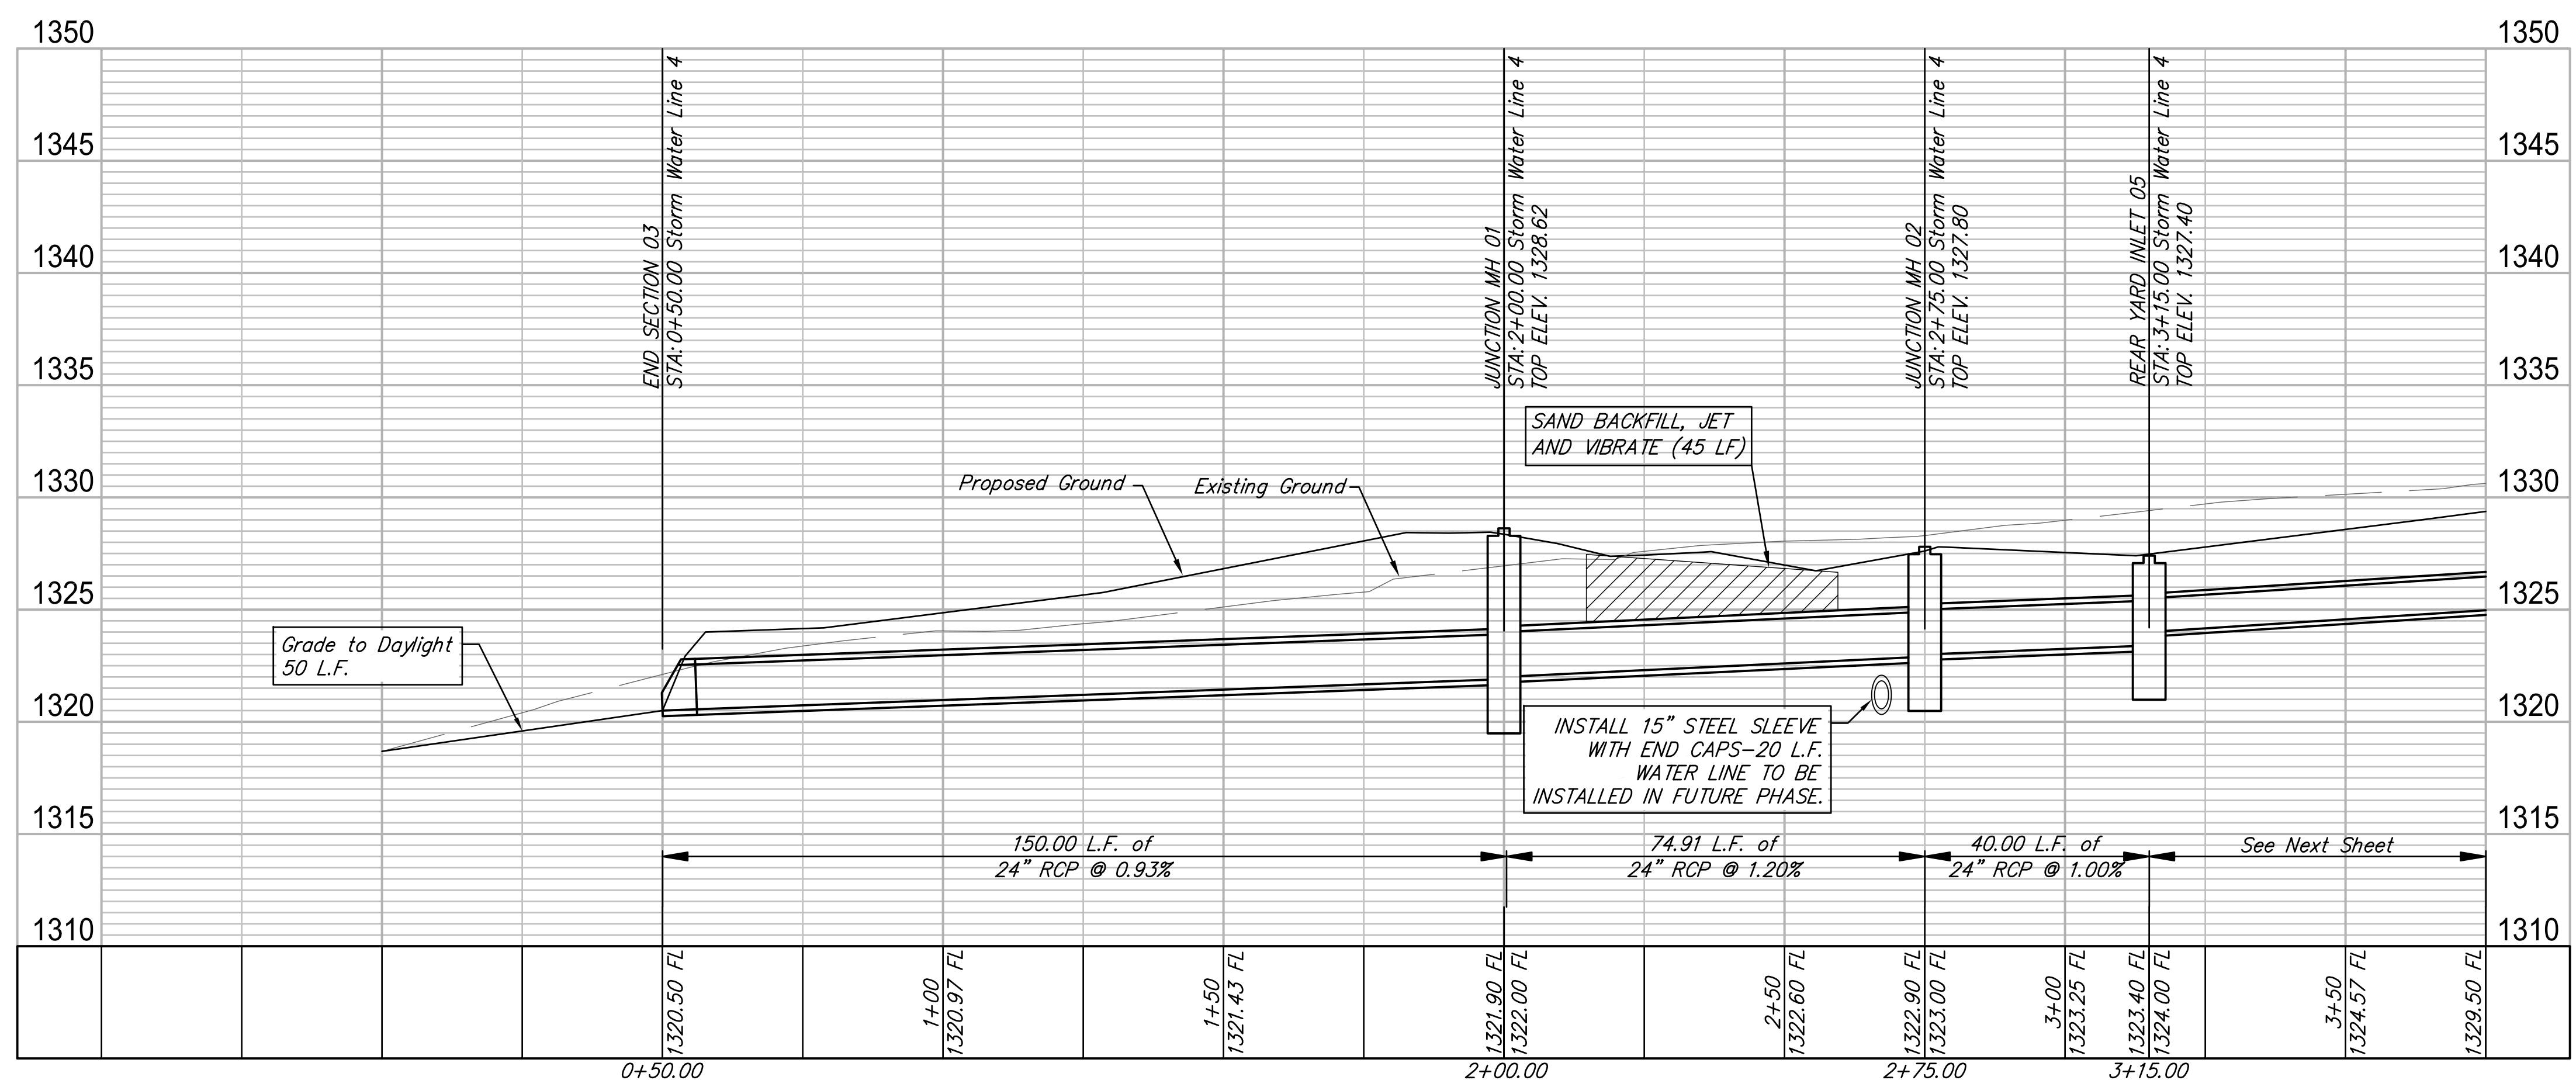
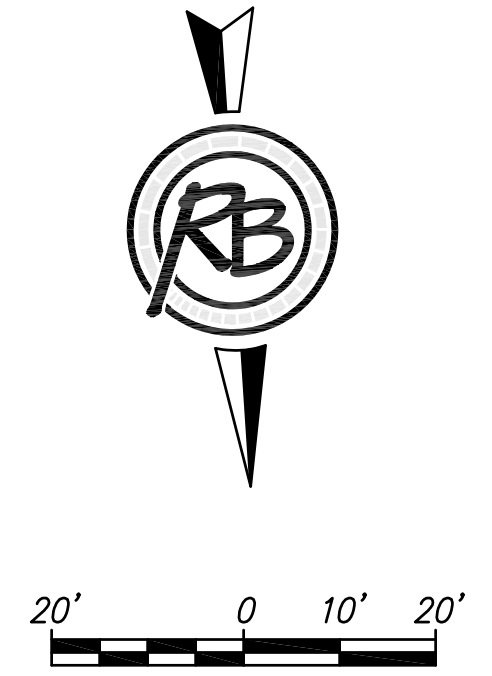


F:\Projects\Projects 4700-4799\4775E (Bellechase 3rd Add Ph 3)\Storm Water Drain 4775E - SWD 5.dwg

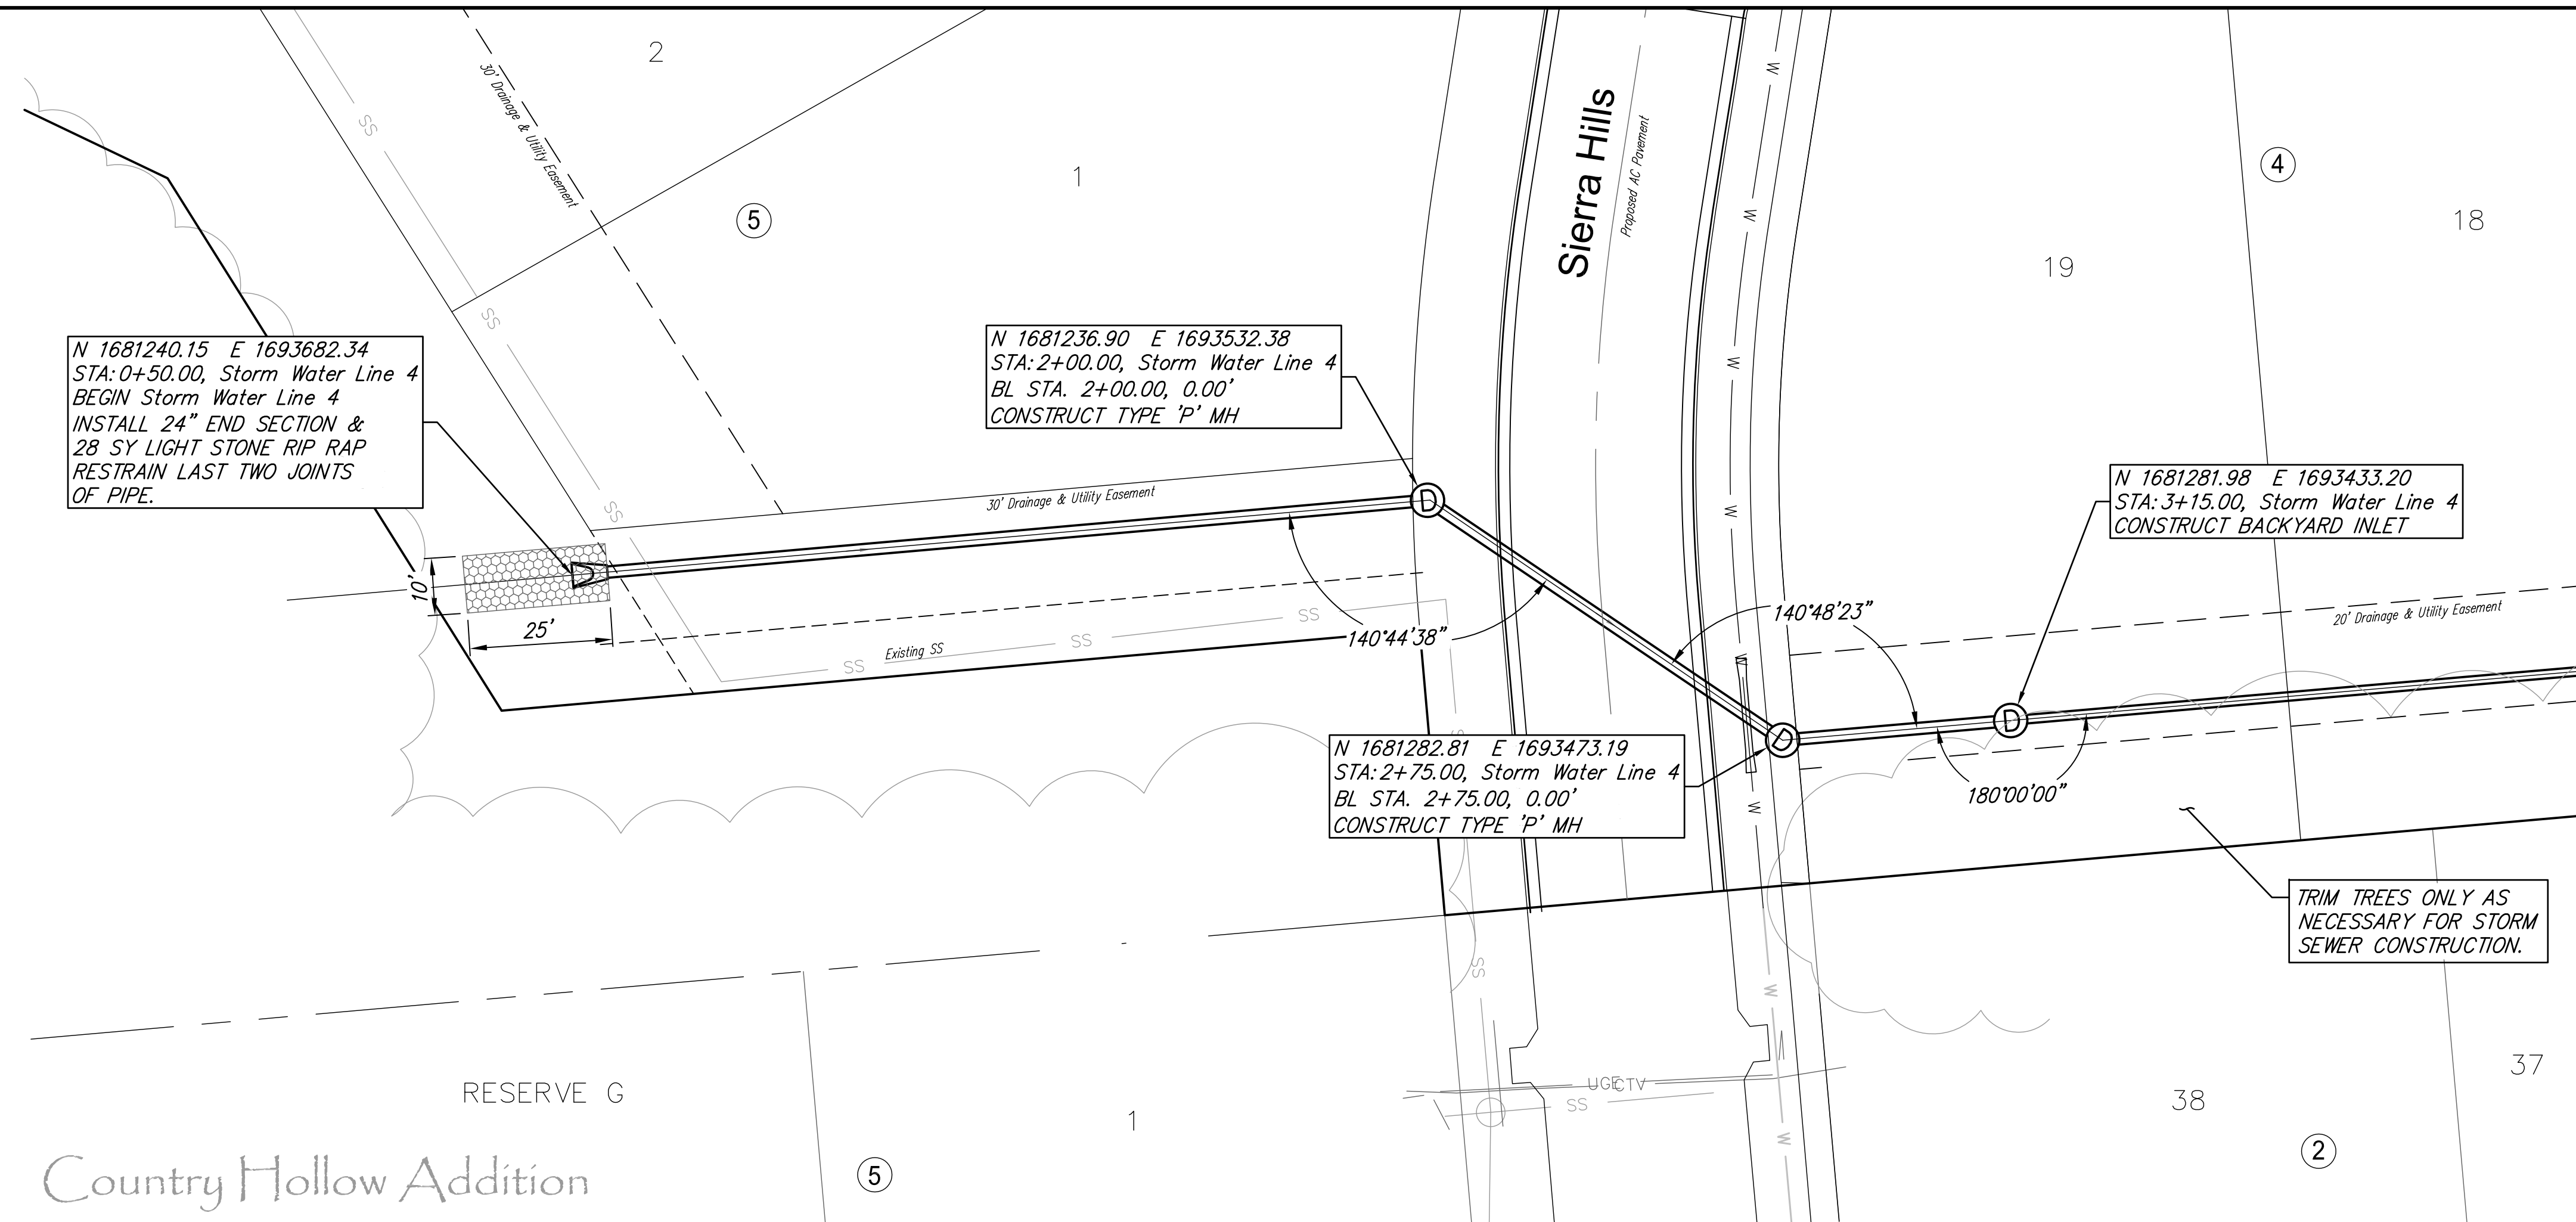

RUGGLES BOHM
 PROJECT NUMBER: 468-85161
 DESIGN: EJM
 DRAWING FILE: 4775E-SWD 5
 REVIEW: Jan 2017
 DATE: Jan 2017
 DESIGN: EJM
 DRAWN: EJM/CJU
 DATE: Feb 2017
Bellechase 3rd Addition SWD Storm Sewer Line 4
 Wichita, Kansas
 RB JOB: 4775E
 SHEET: 9 OF 26