


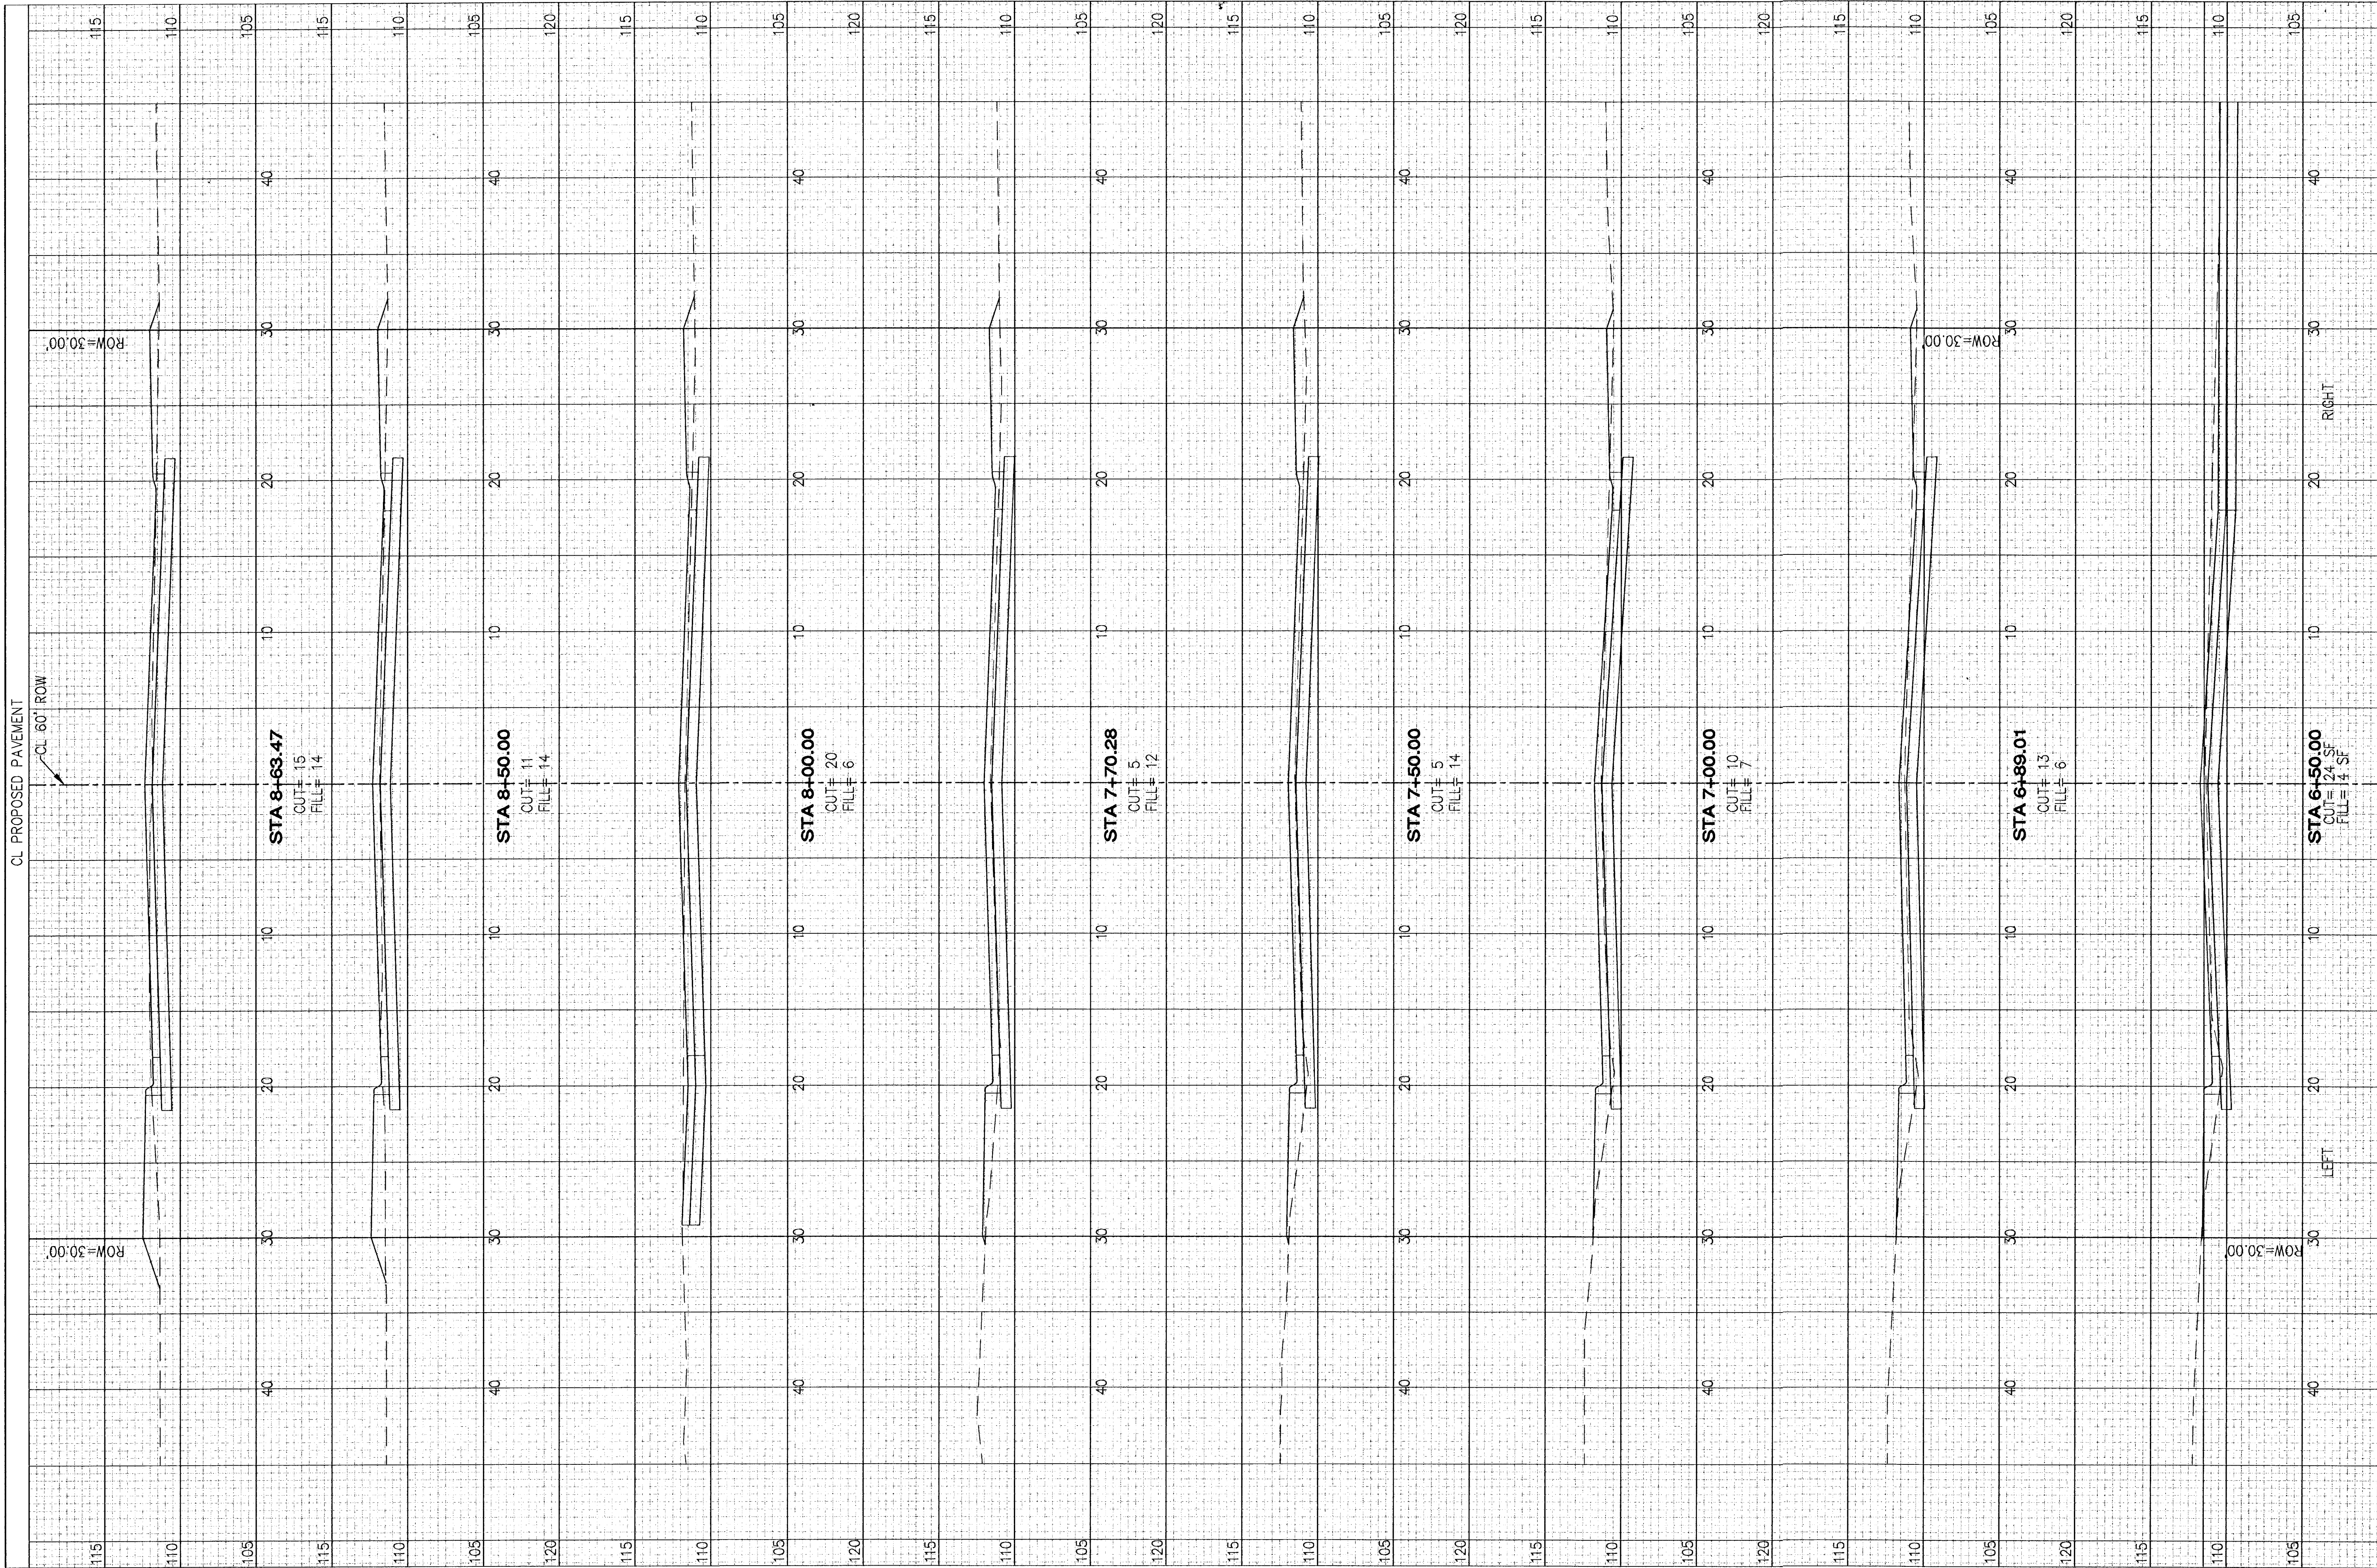

100 South Georgia Derry Kansas, 67037 Project No.: 02-144 Date: October 2002 Scale: 1"=5'				 YOUNG & ASSOCIATES, PA Civil and Environmental Engineers				100 South Georgia Derry Kansas, 67037 Tel: (316) 788-2552 Fax: (316) 788-4408 Engr.: CRY, DAS Tech.: JVS				 City of Wichita Sedgewick County, Kansas				Kessler Street (STA. 6+50.00 TO 8+63.47) Street Improvements				<table><thead><tr><th>No.</th><th>Revisions</th><th>By</th><th>Date</th></tr></thead><tbody><tr><td> </td><td> </td><td> </td><td> </td></tr><tr><td> </td><td> </td><td> </td><td> </td></tr><tr><td> 