


Subdivision Bench Marks

No.	Street and Station	From Cl.	Description	Elevation
4	Cactus Court, Sta. 0+32	14.25' Lt	Top of S curb of Cactus Ct, North end of South Return	

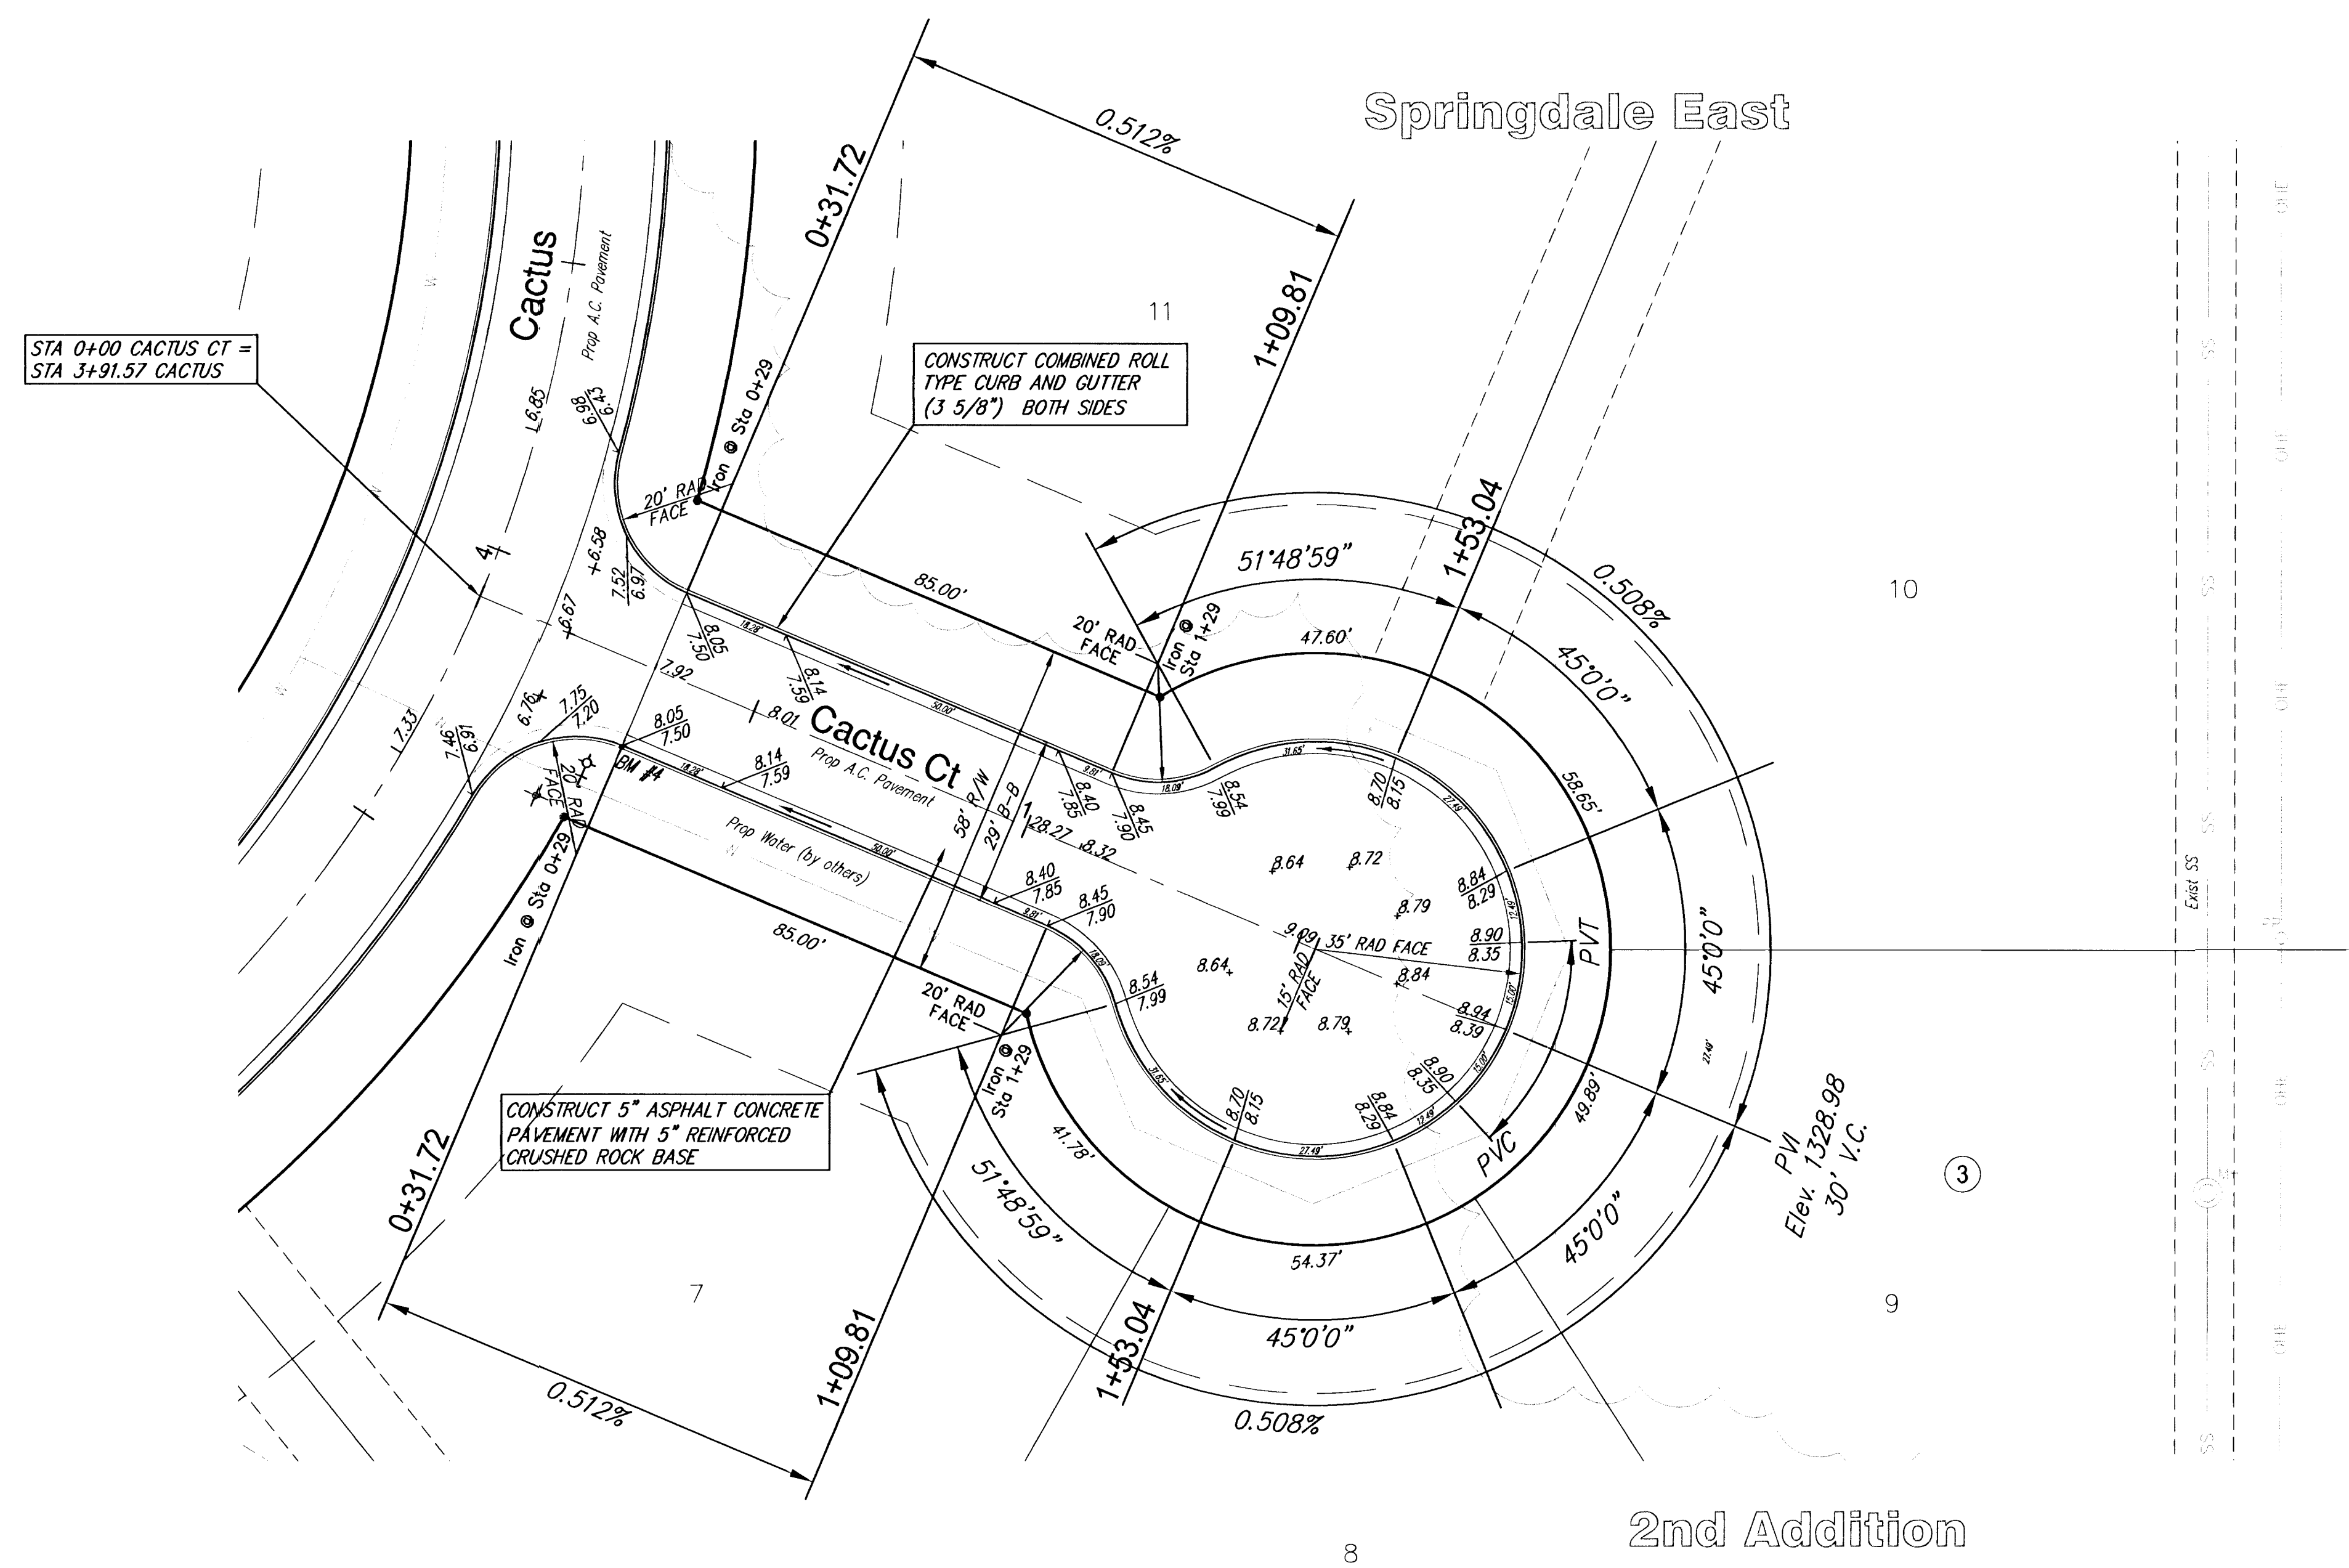


STA 0+00 CACTUS CT =  
STA 3+91.57 CACTUS

CONSTRUCT COMBINED ROLL  
TYPE CURB AND GUTTER  
(3 5/8") BOTH SIDES

CONSTRUCT 5" ASPHALT CONCRETE  
PAVEMENT WITH 5" REINFORCED  
CRUSHED ROCK BASE


TREES IN CONFLICT WITH CONSTRUCTION SHALL  
BE REMOVED AT ENGINEER'S DIRECTION.  
INCIDENTAL TO SITE CLEARING

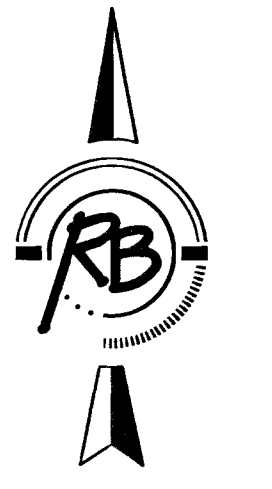

SCALE 1" = 40'  
IRON = •

CONSTRUCT COMBINED ROLL  
TYPE CURB AND GUTTER  
(3 5/8") BOTH SIDES

**SPRINGDALE EAST 2ND  
Lakeview Drive  
WICHITA, KANSAS**

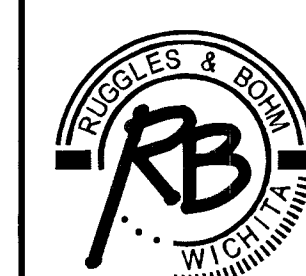

Ruggles & Bohm, P.A.  
Engineering, Surveying, Land Planning

924 North Main (316) 264-8008  
Wichita, Kansas 67203 (316) 264-4621 fax  
www.rbkansas.com E-mail: info@rbkansas.com

DESIGN	CMB	SHEET <b>9</b> OF <b>27</b>
DRAWN	EJC	
REVIEW		
UTILITY		
DRAWING FILE	PROJECT NUMBER	DATE
Paving {Cactus Ct}	472-83482	Nov. 27, 2002