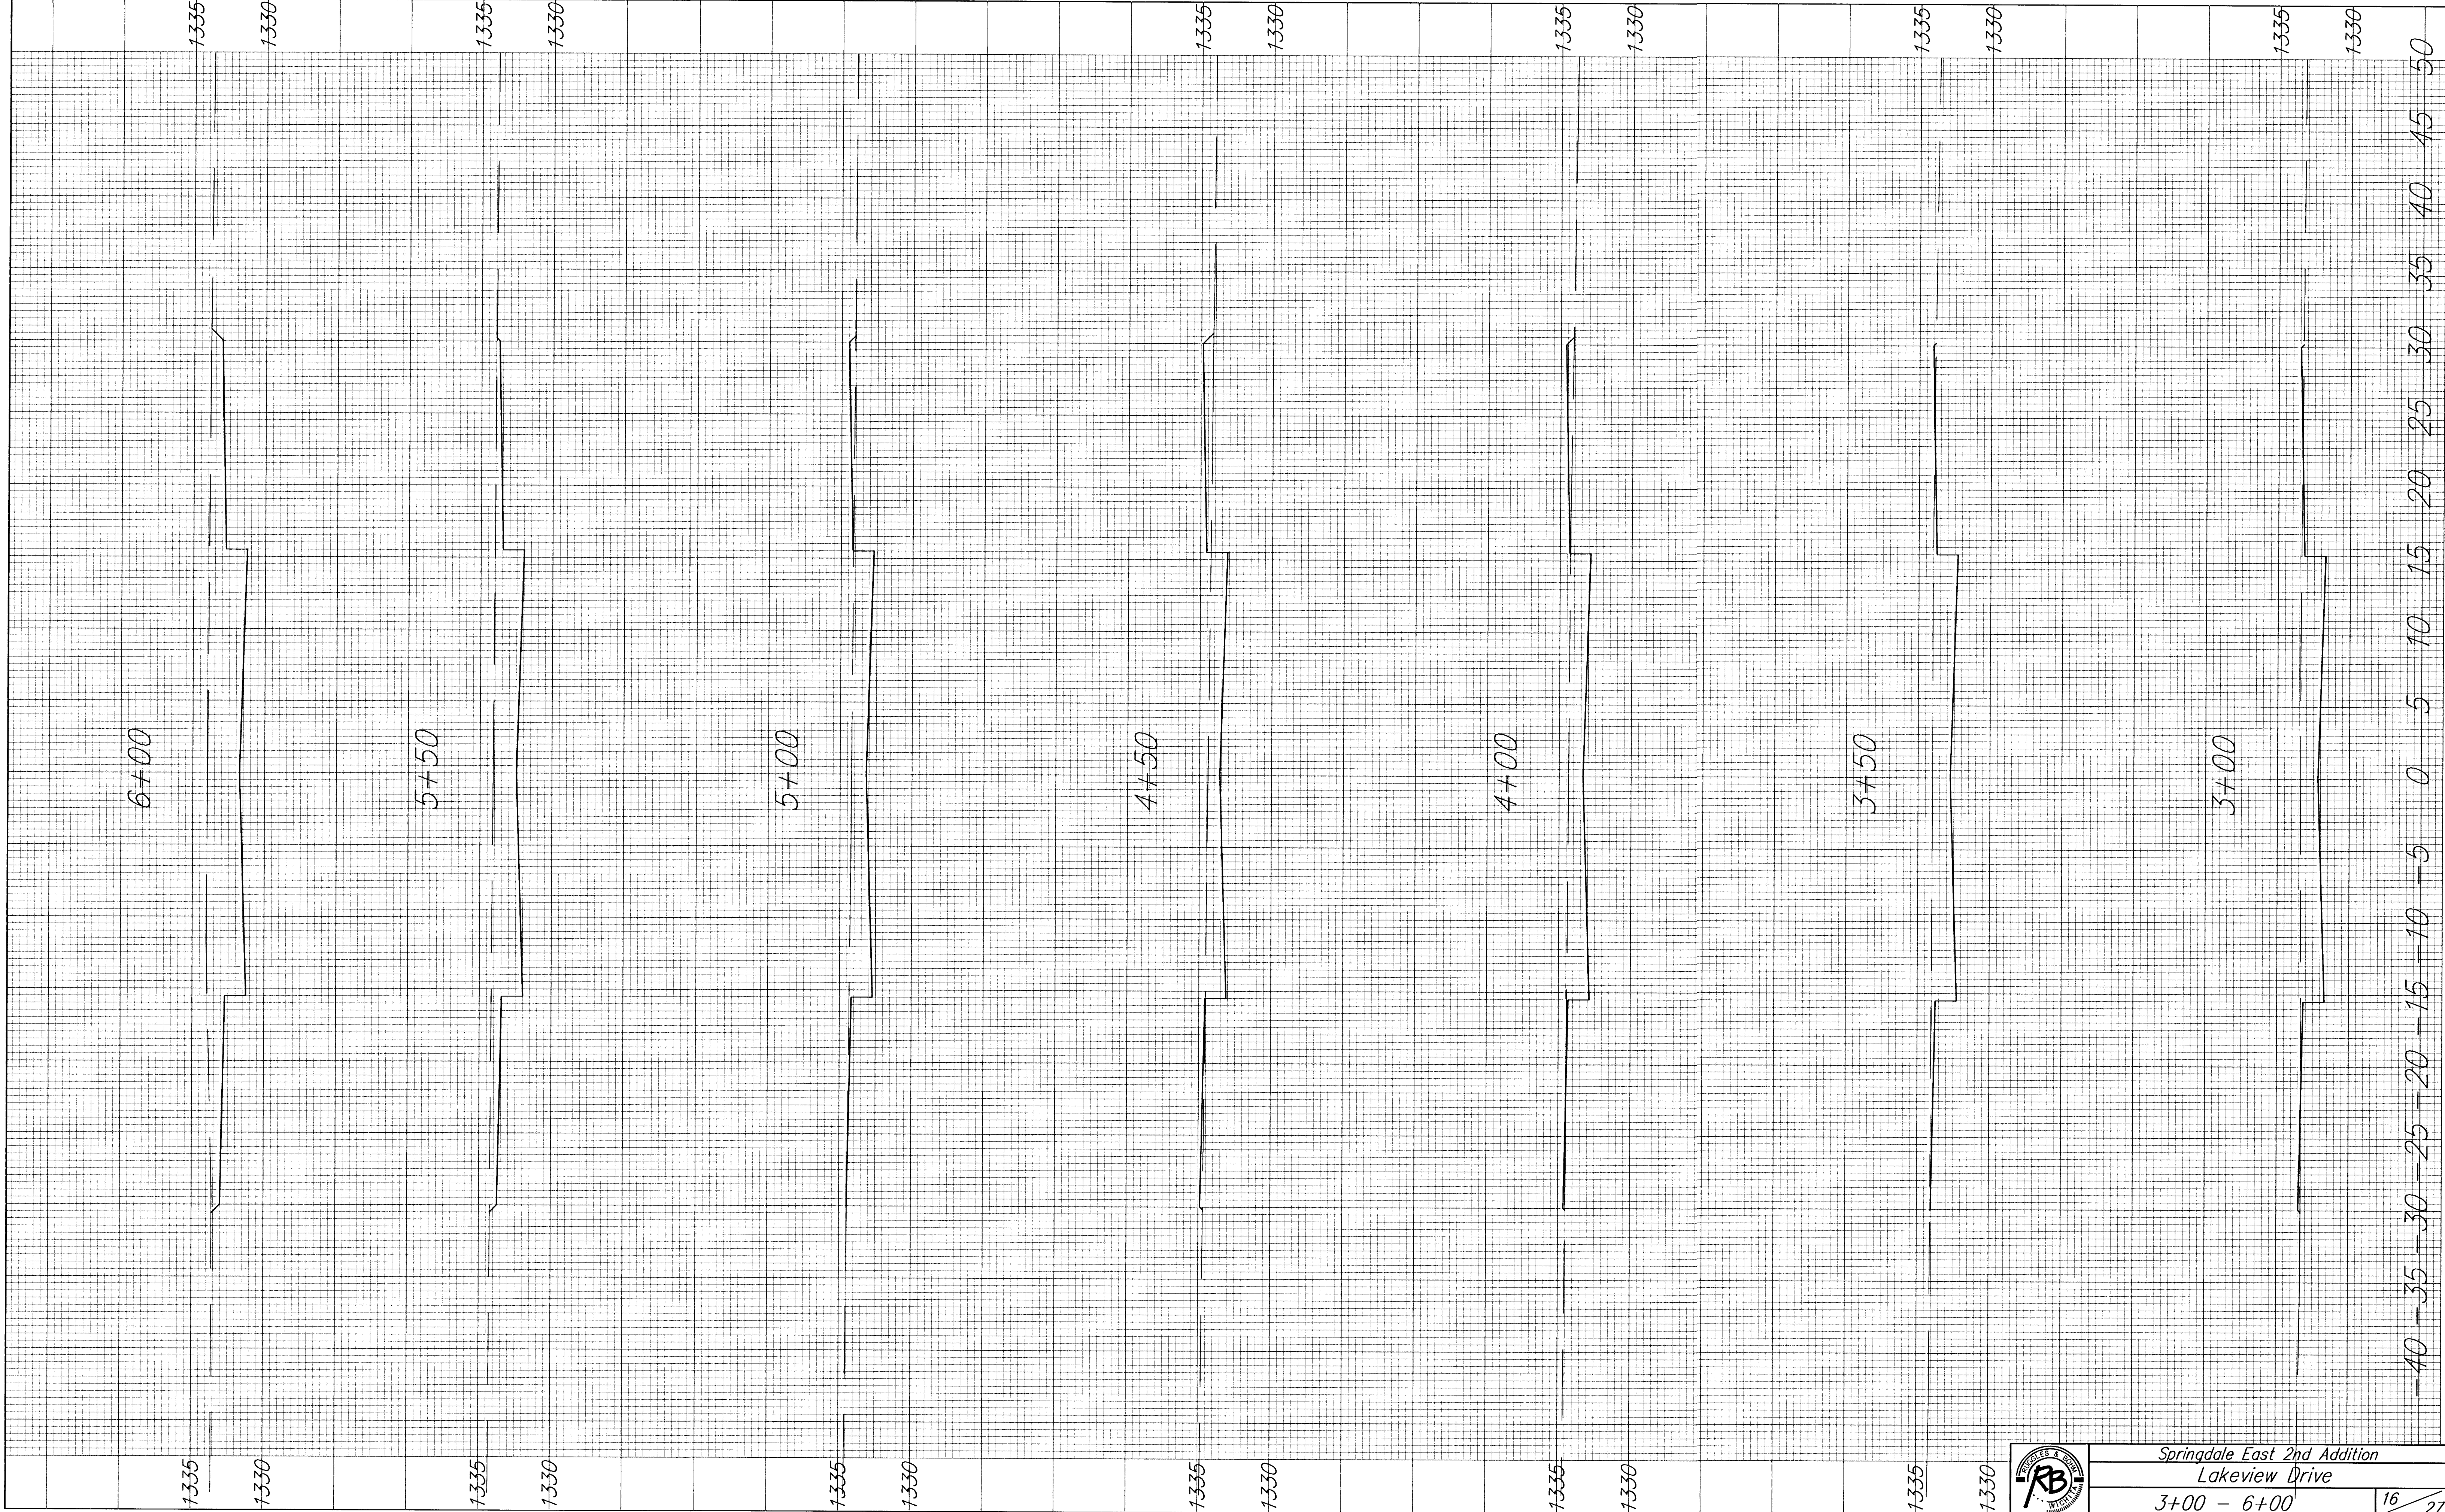


Springdale East 2nd Addition

Lakeview Drive

3+00 - 6+00