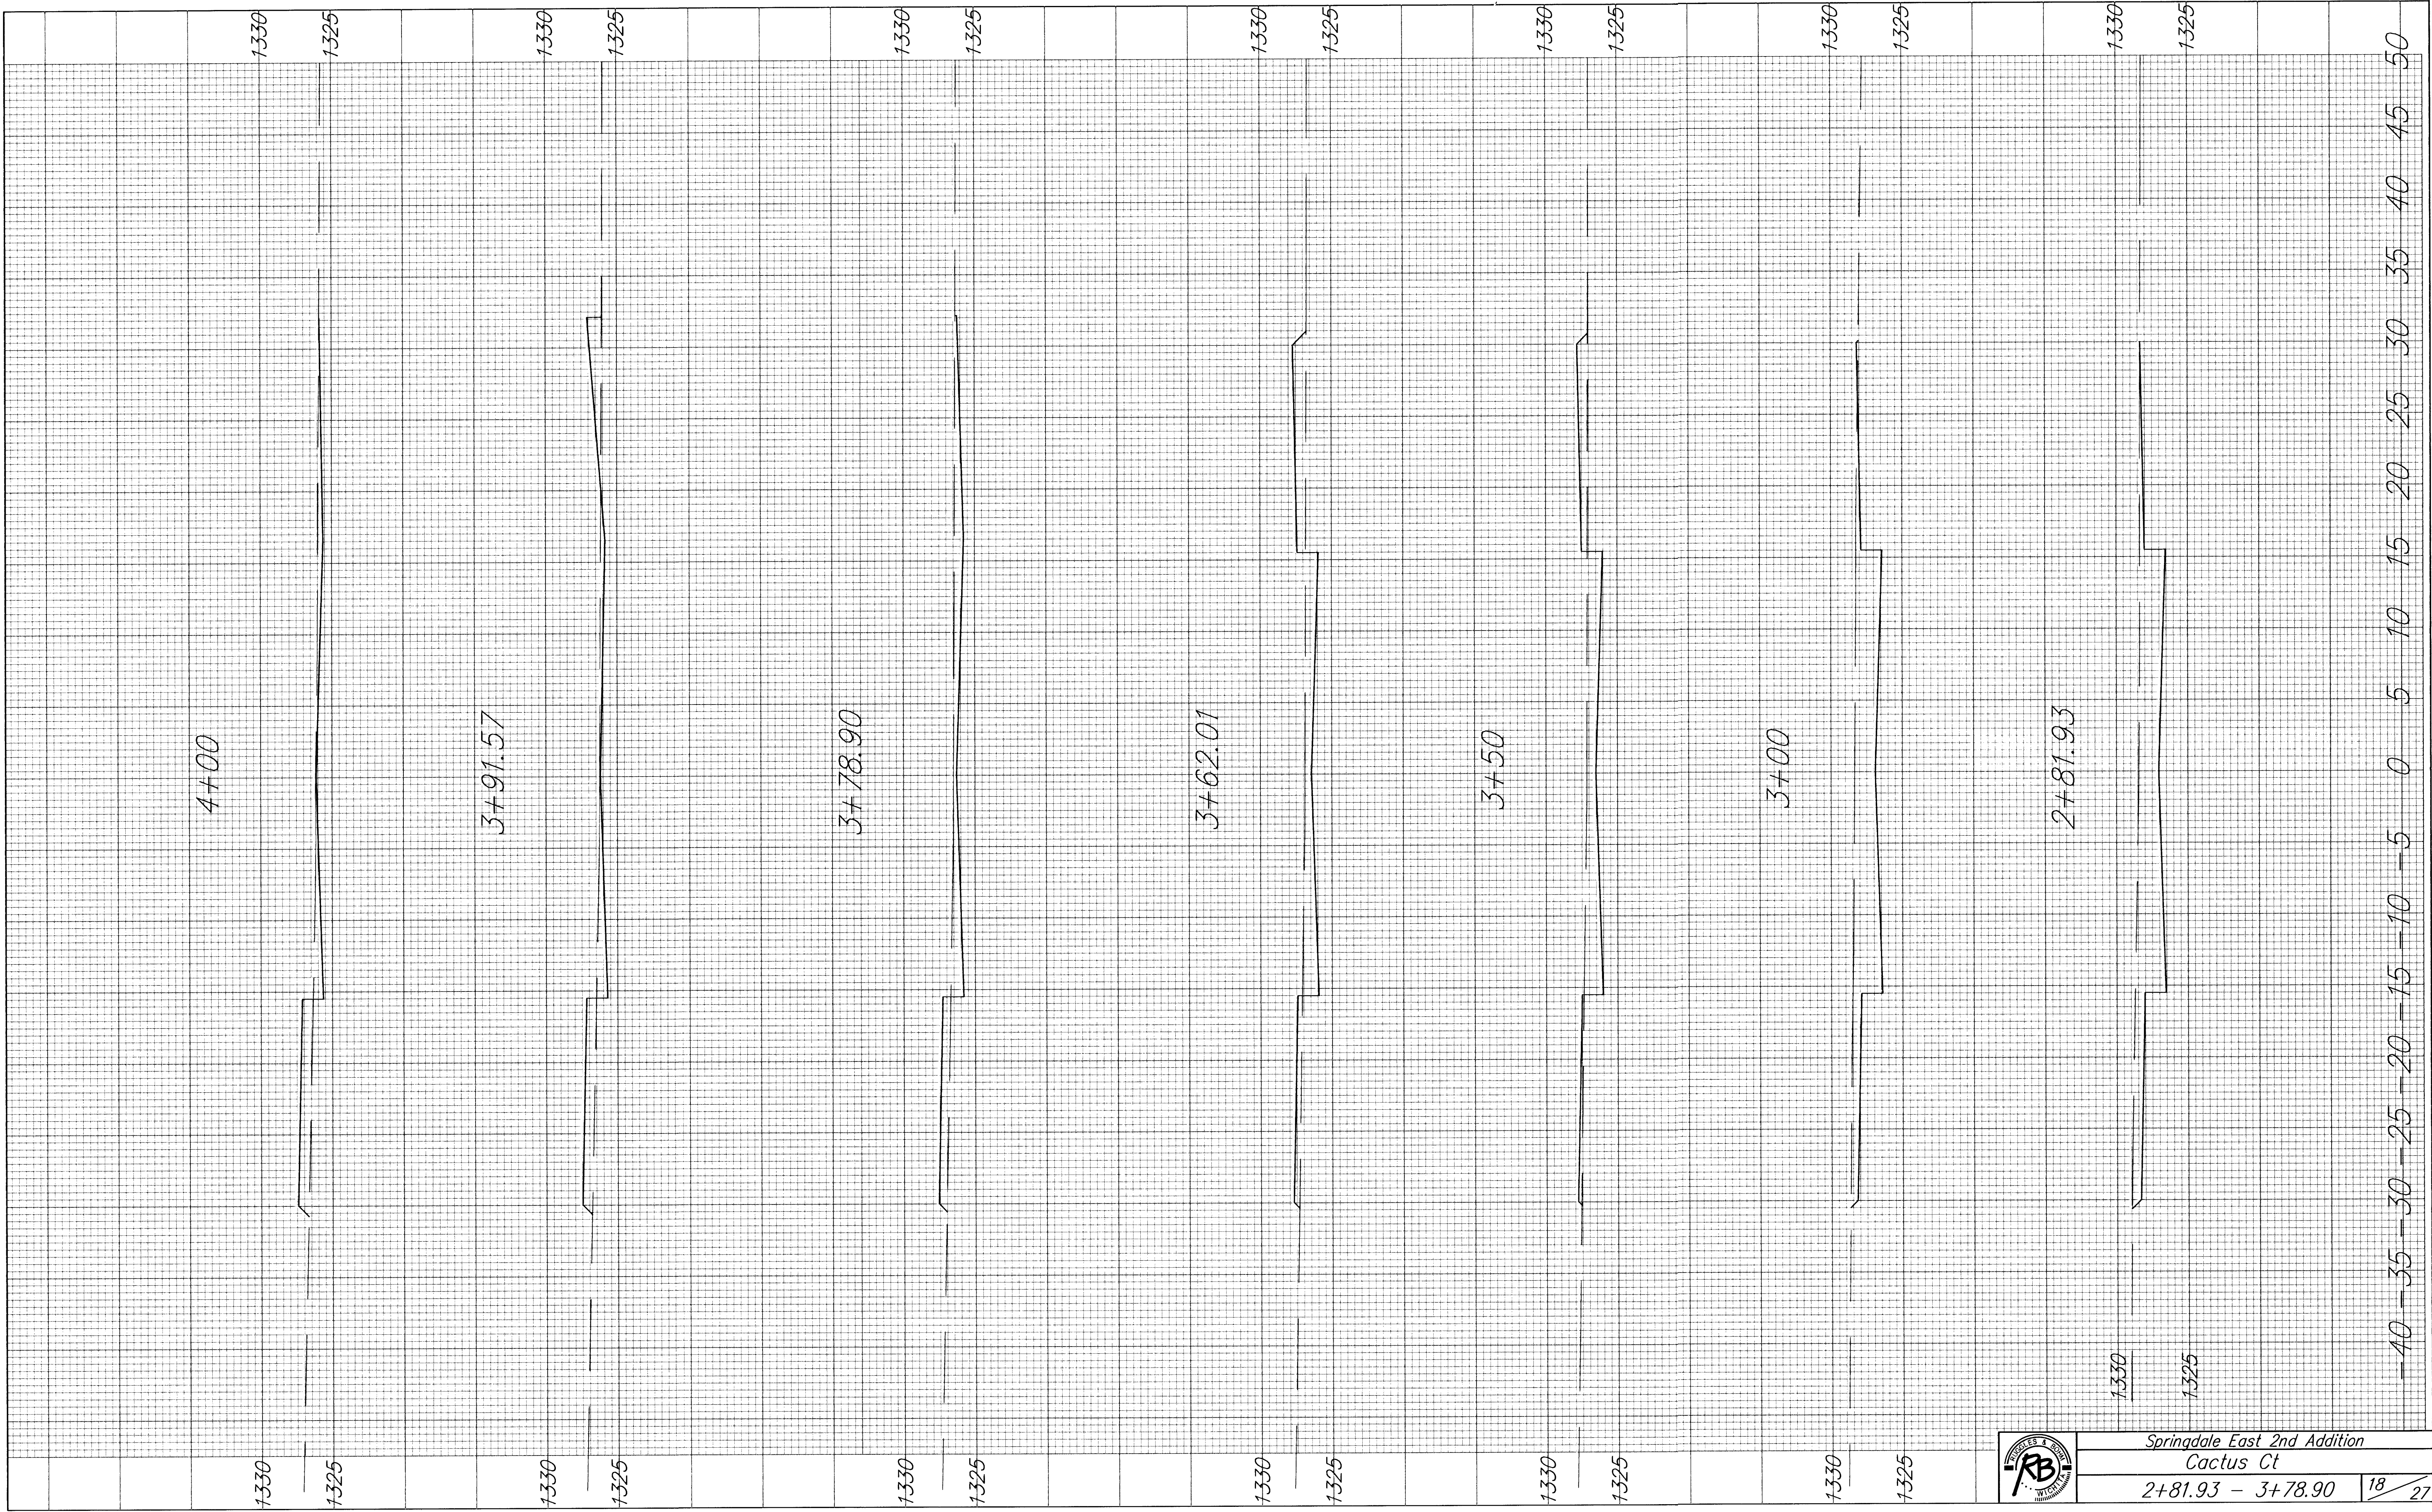


Springdale East 2nd Addition

Cactus Ct

2+81.93 - 3+78.90