


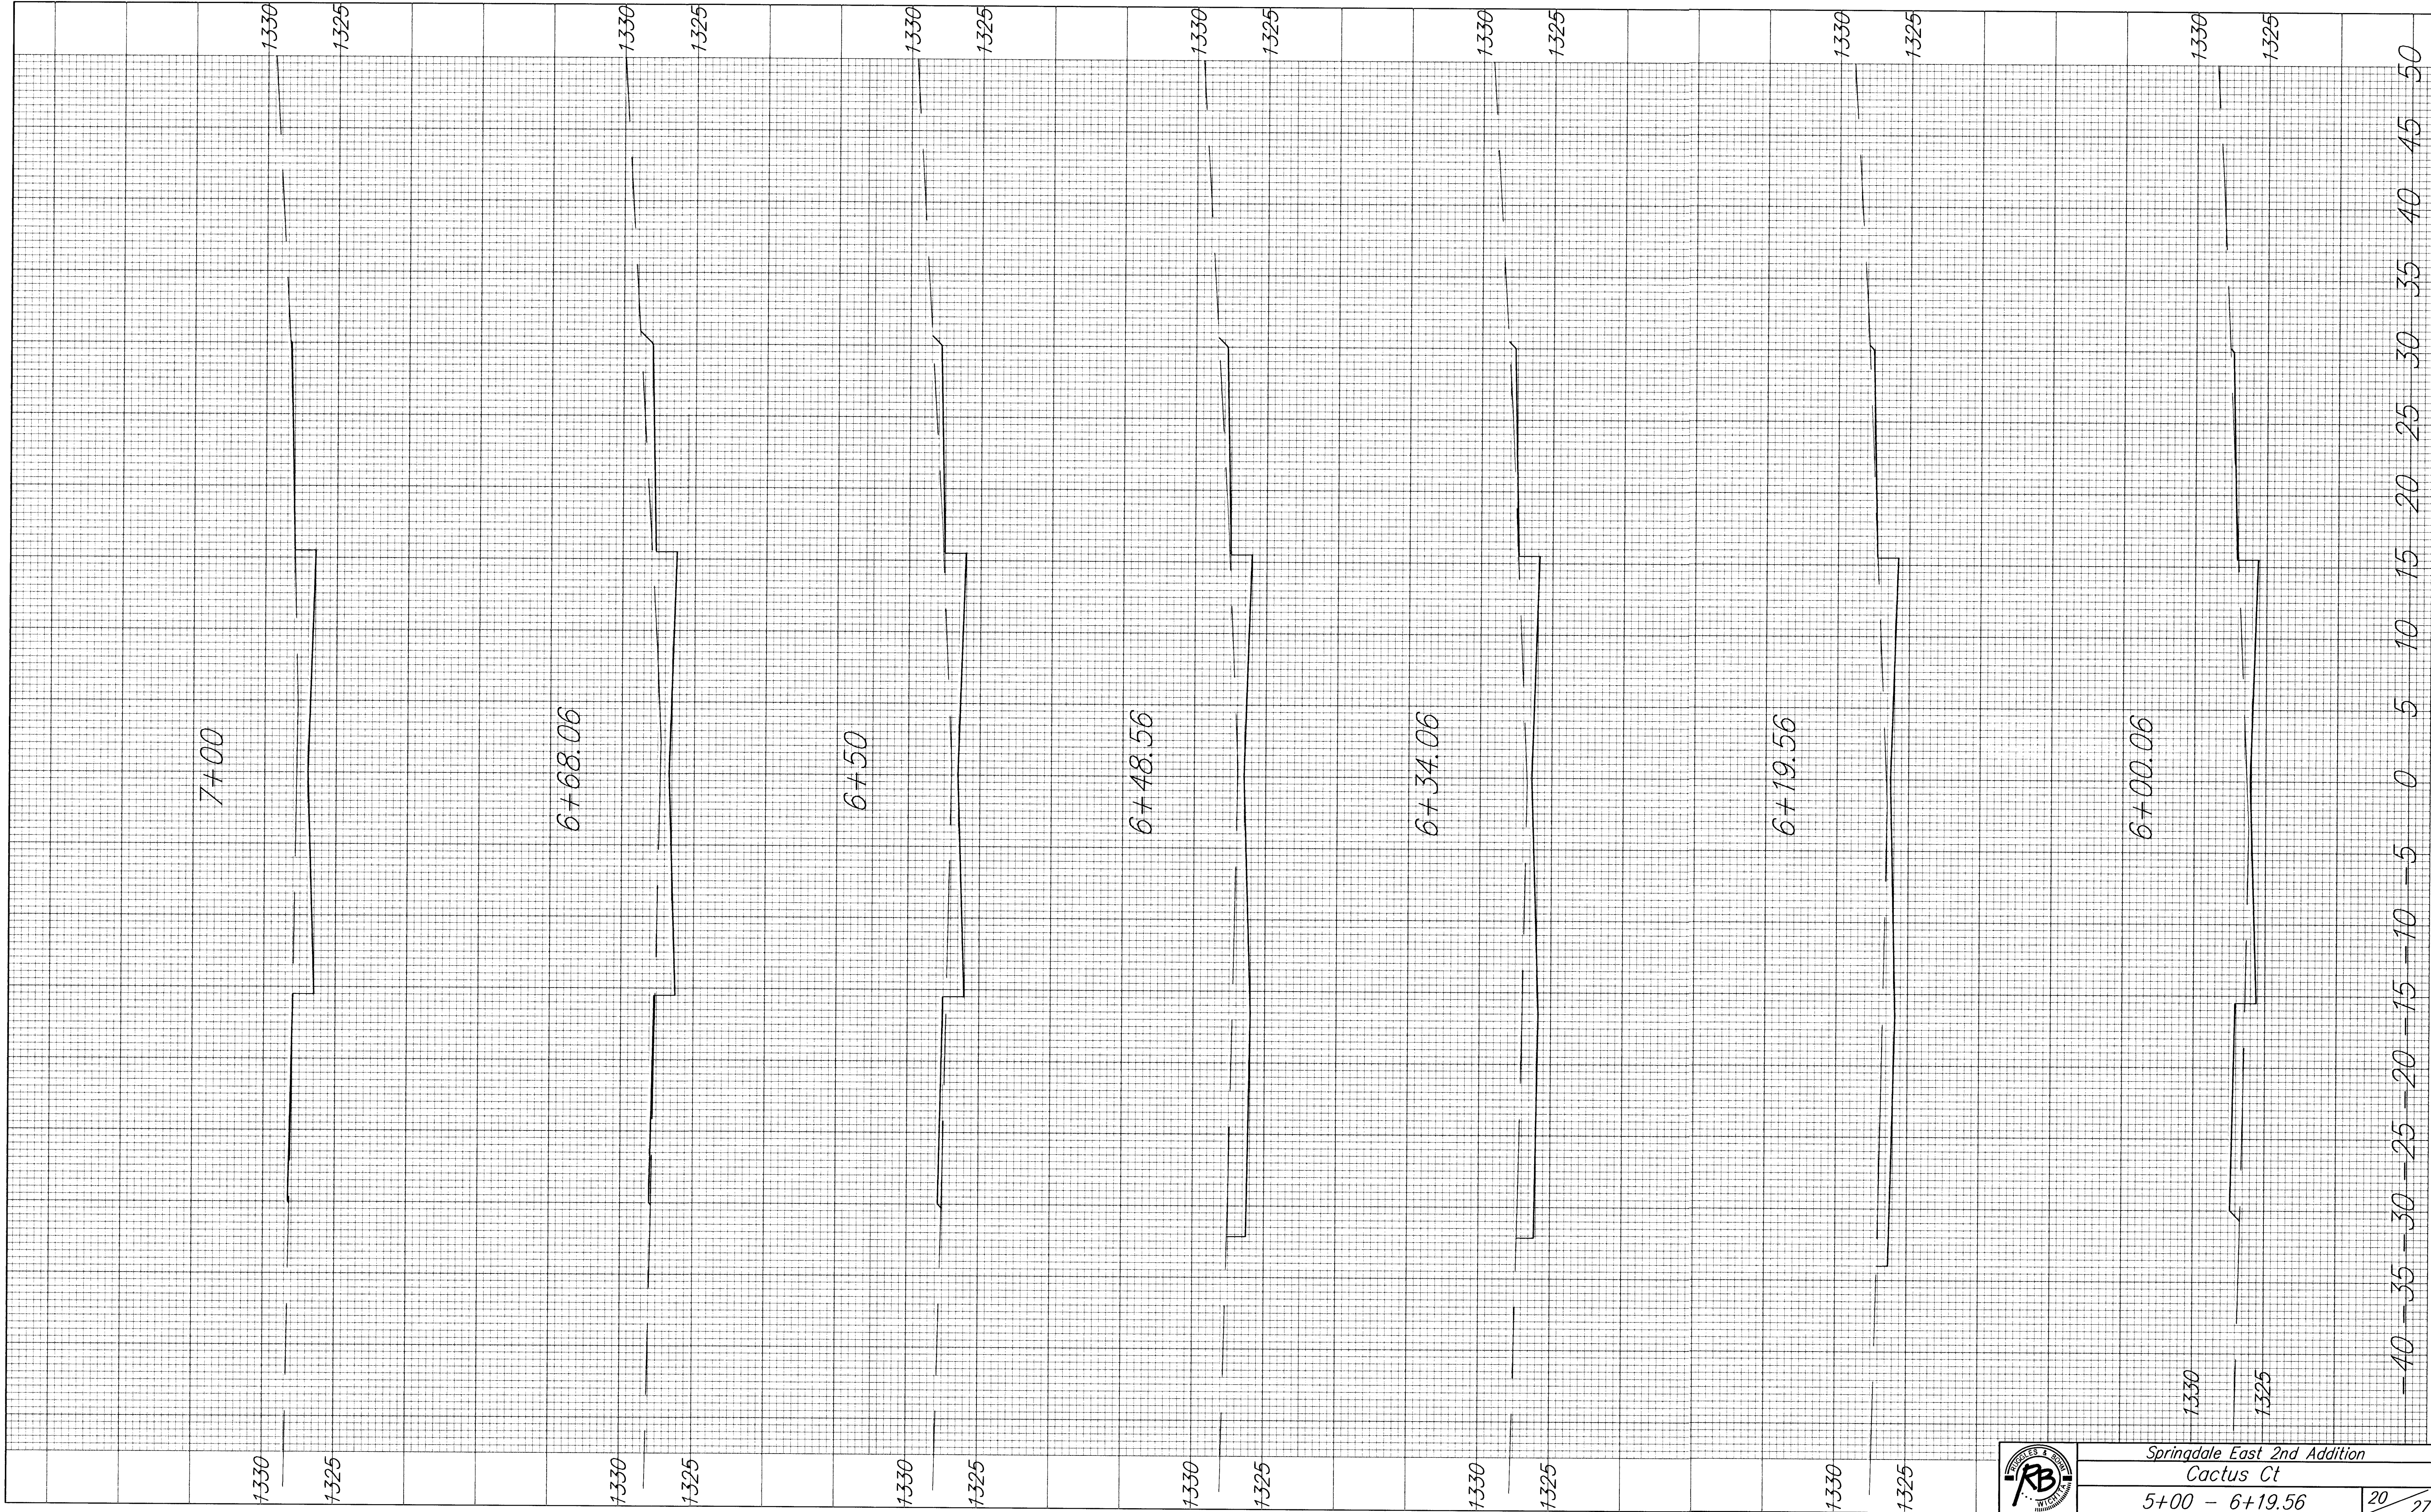

Springdale East 2nd Addition

Cactus Ct

5+00 - 6+19.56