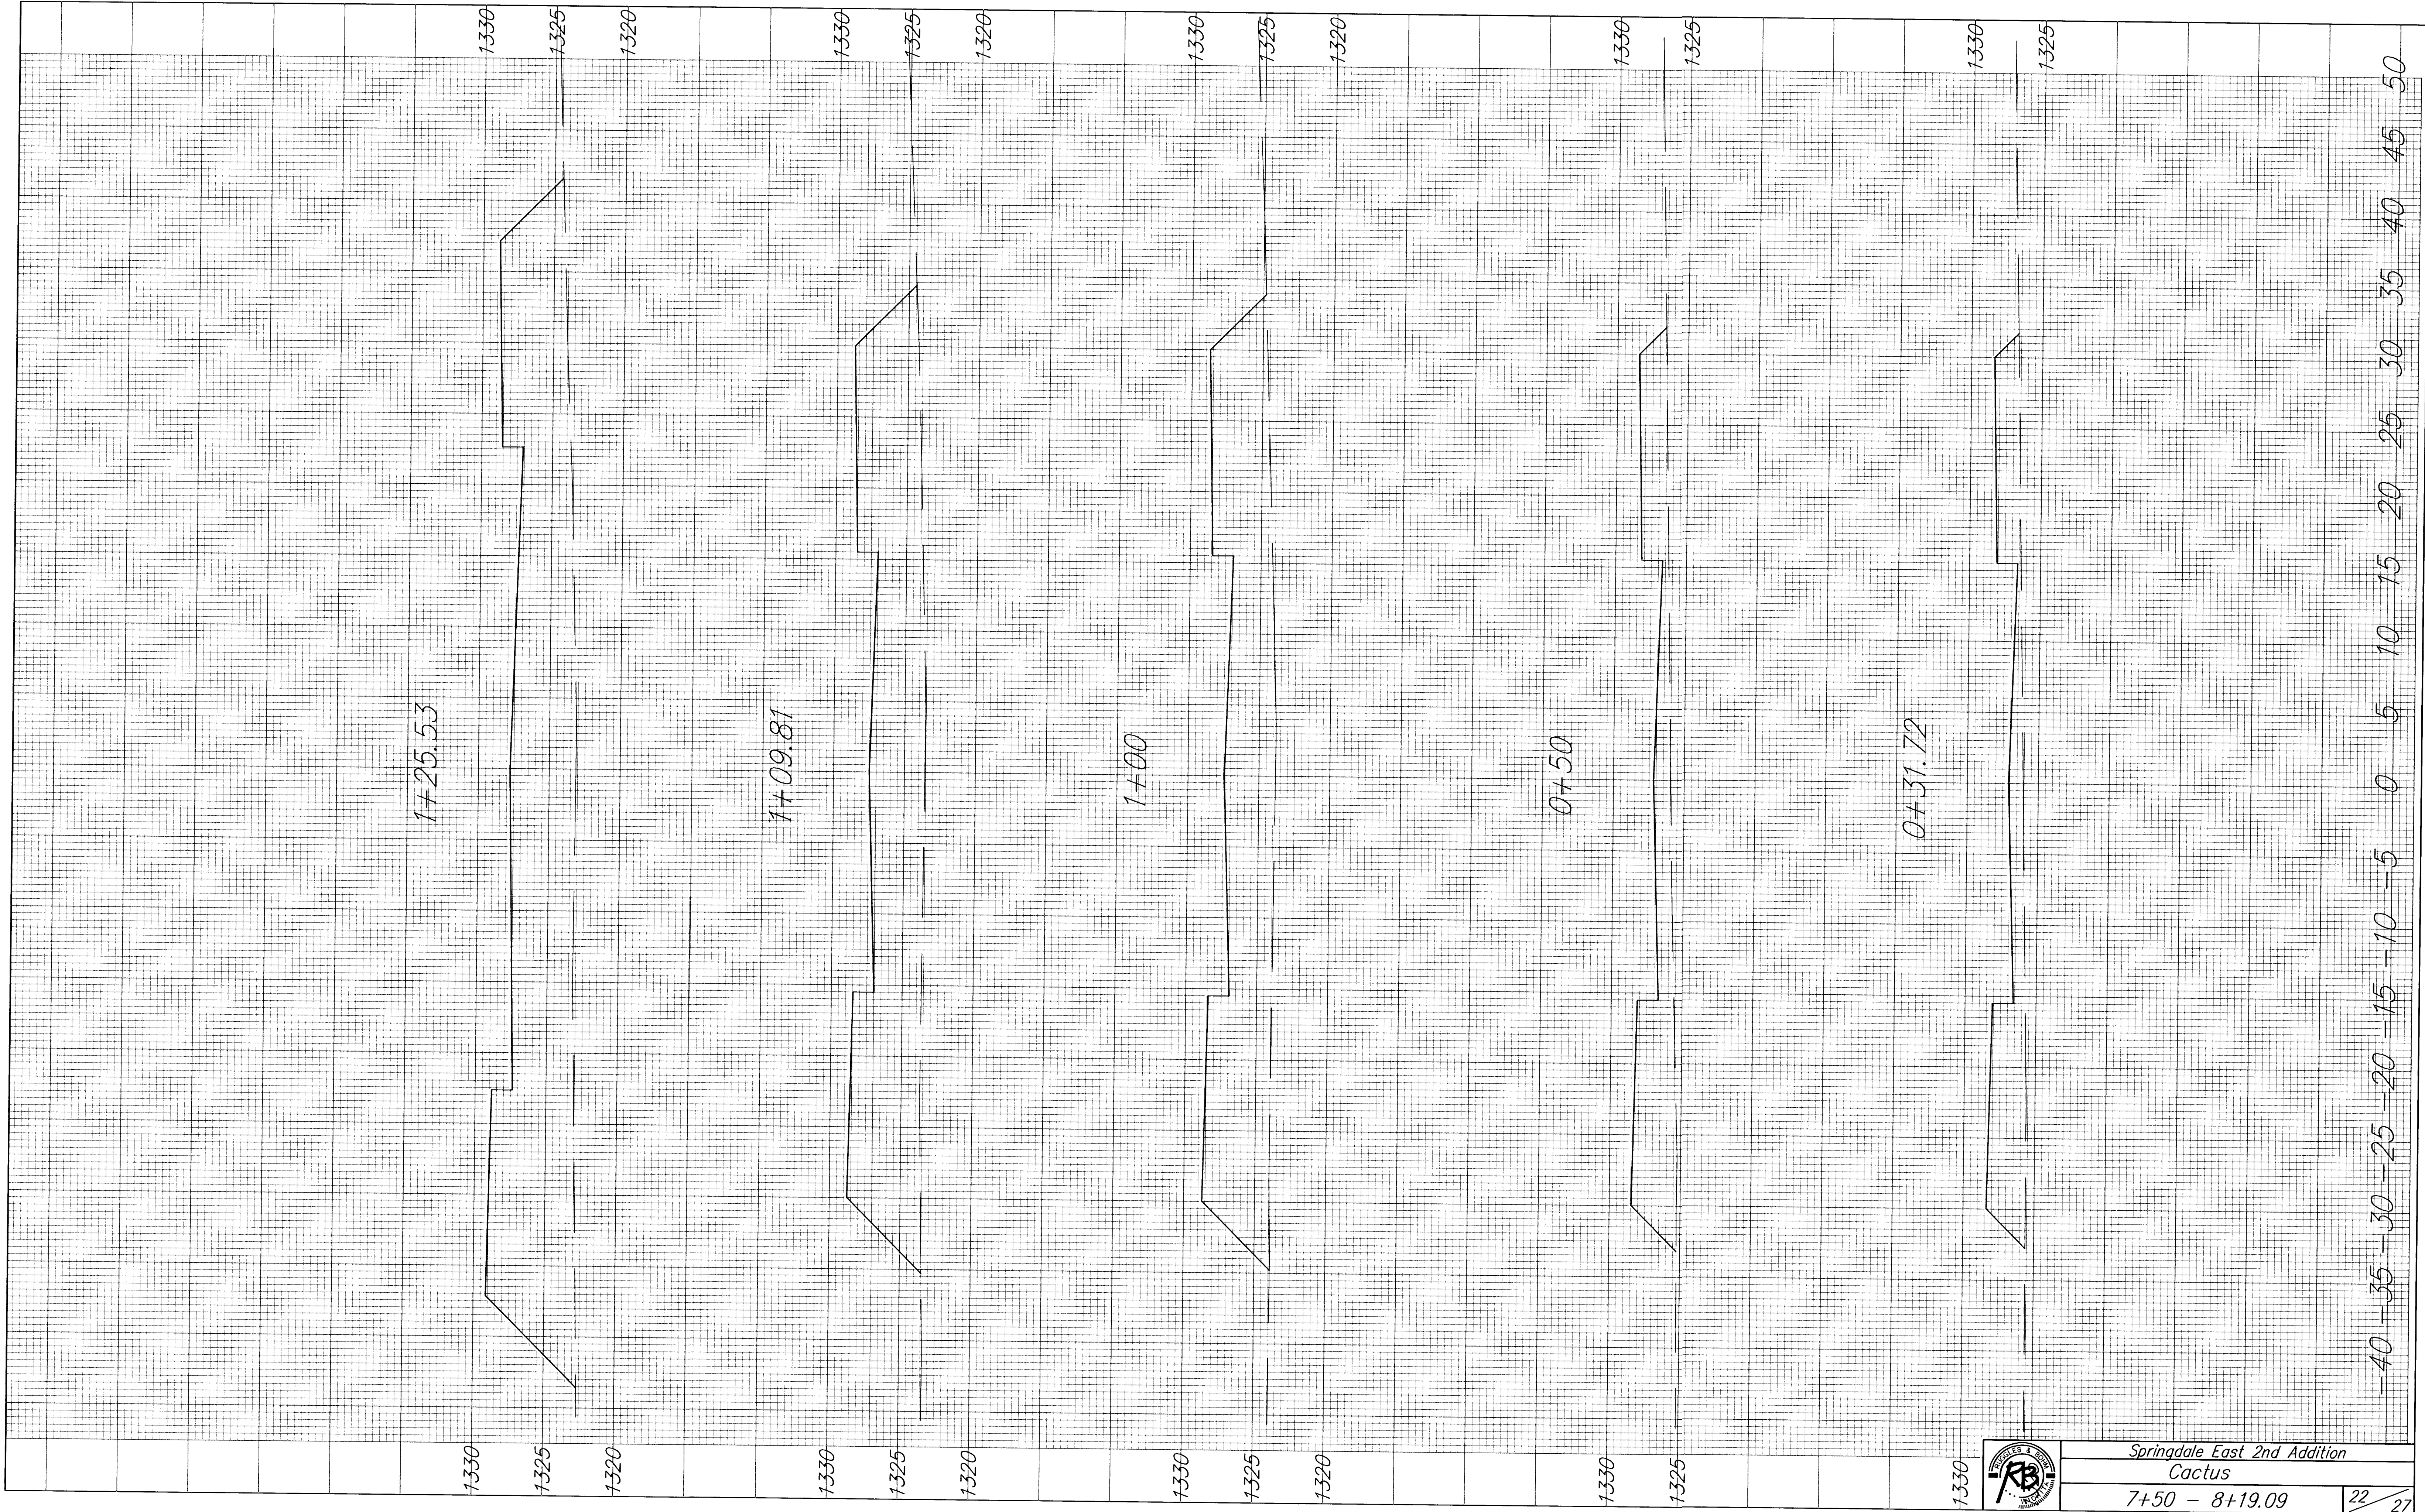


Springdale East 2nd Addition

Cactus

7+50 - 8+19.09