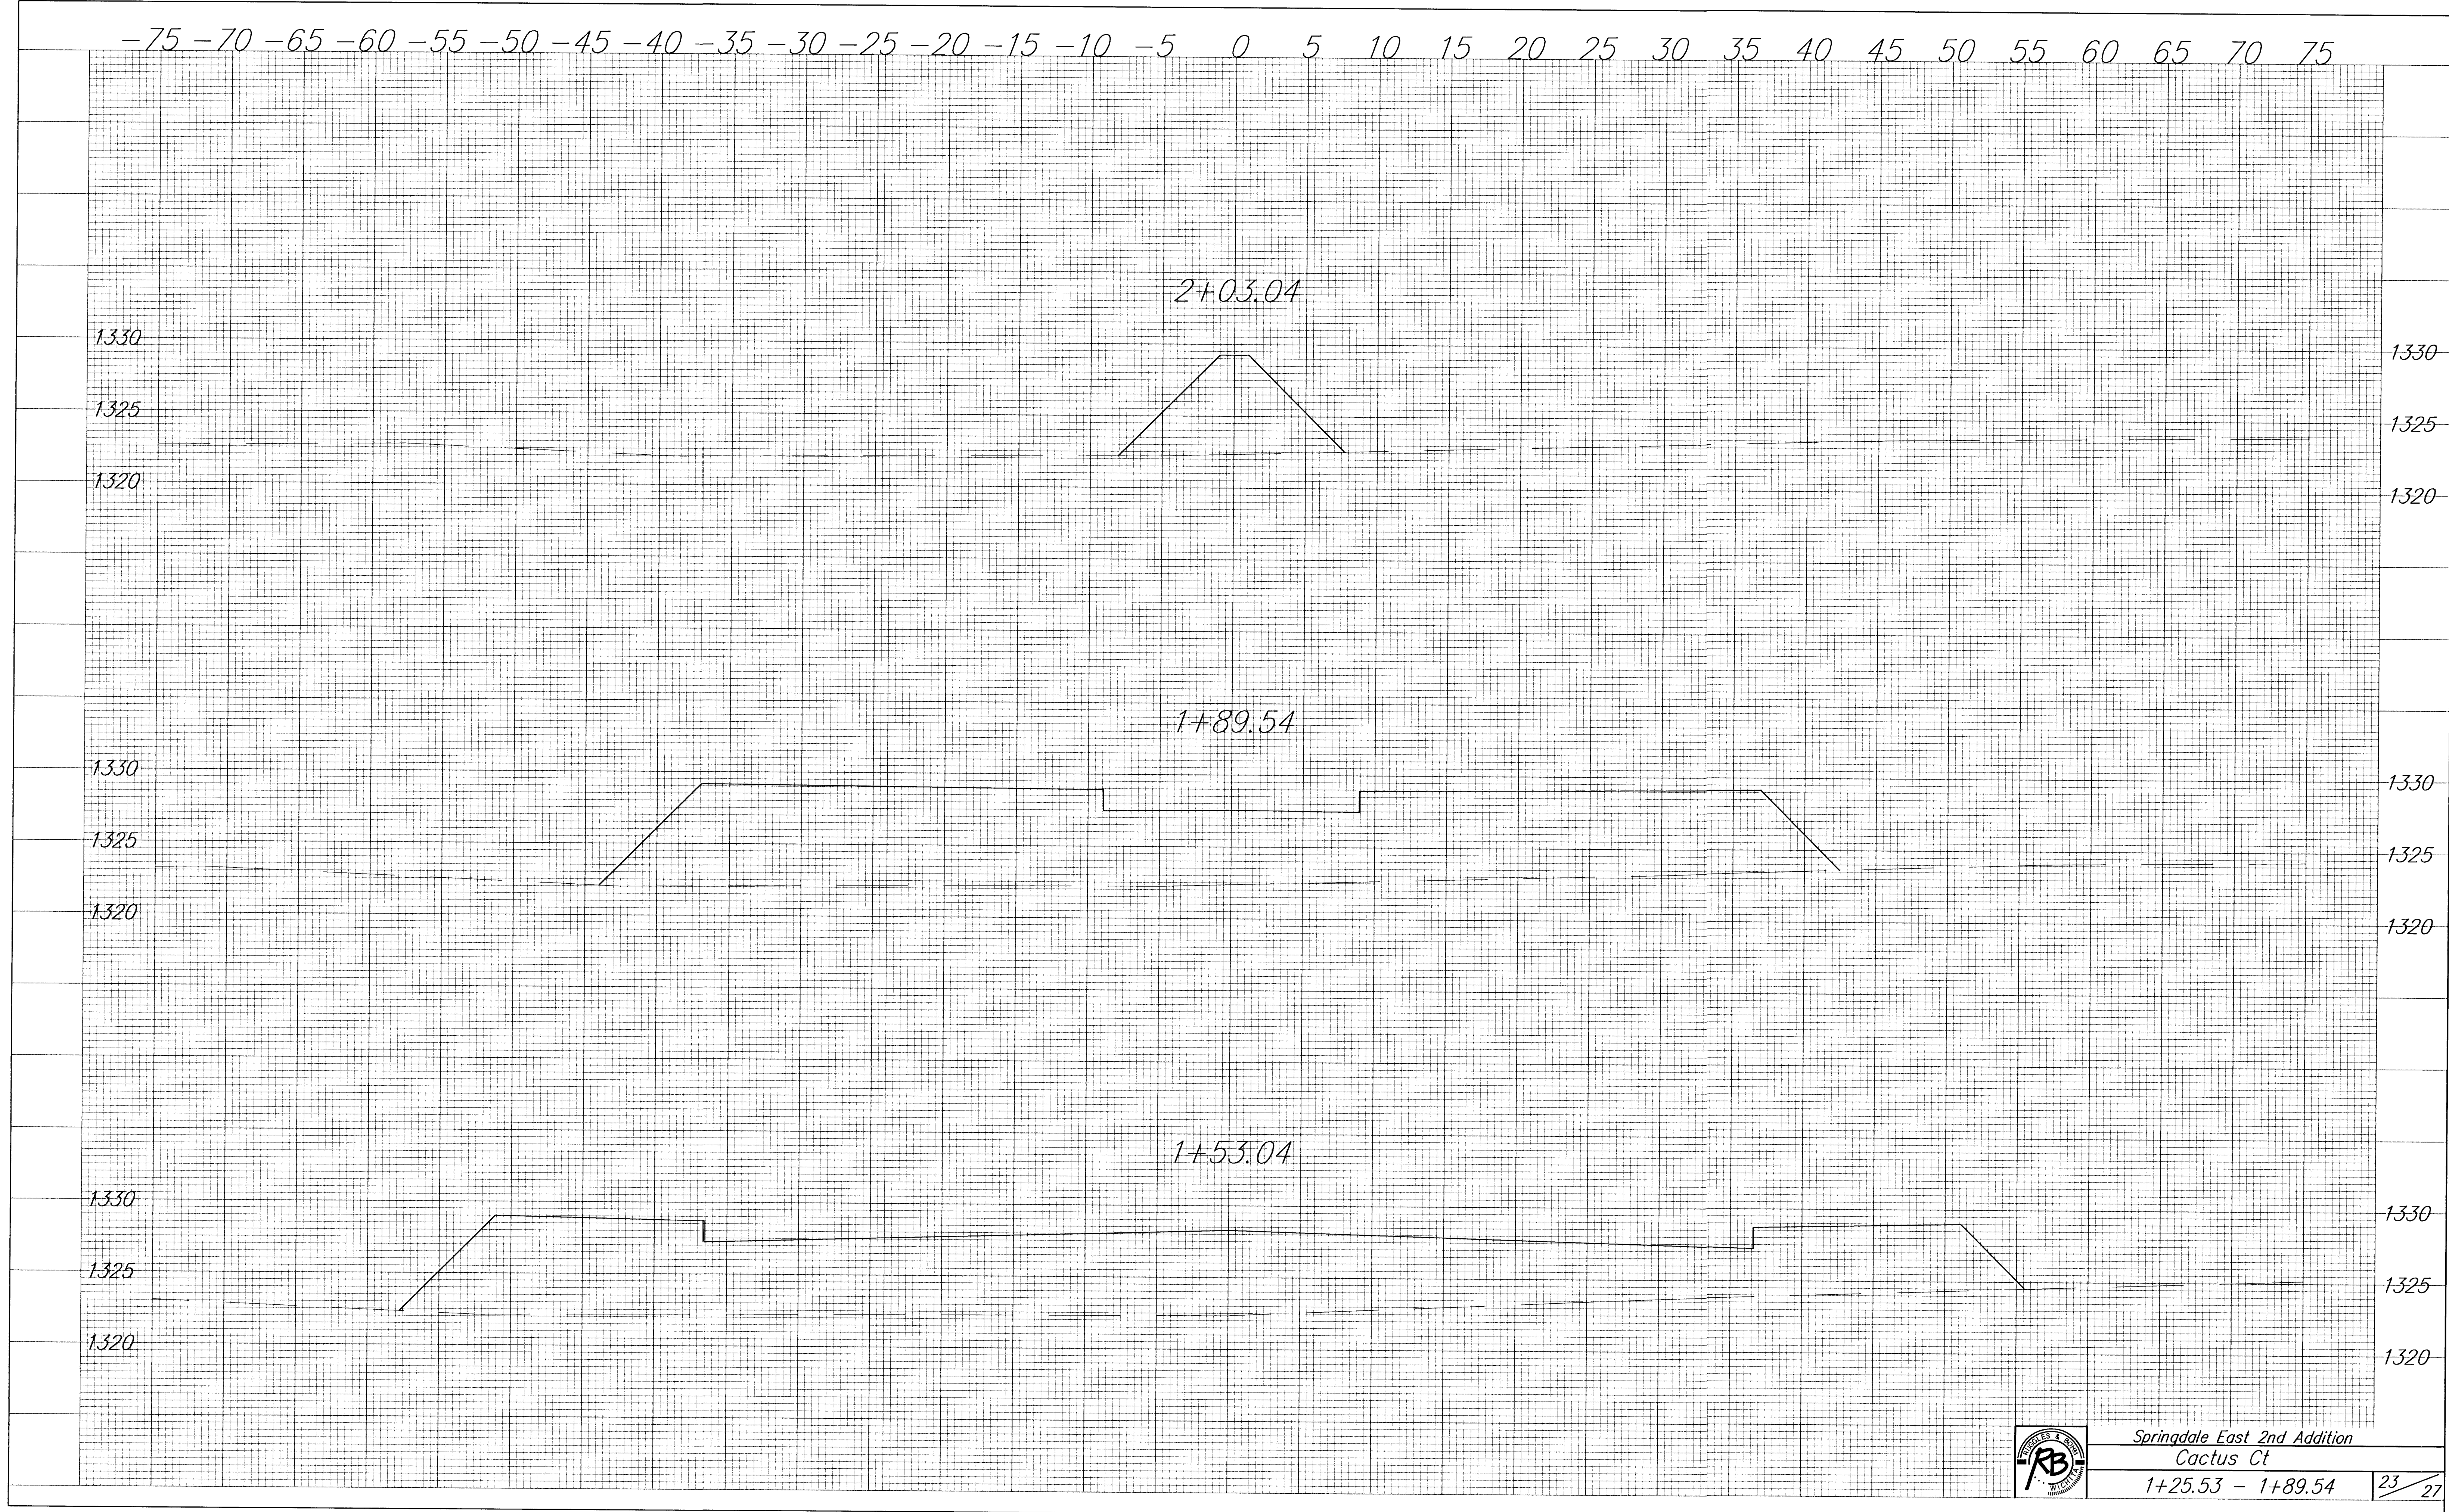


Springdale East 2nd Addition
Cactus Ct

1+25.53 - 1+89.54

23/27