


SPRINGDALE EAST  
2ND ADDITION  
TO  
SEDGWICK COUNTY, KANSAS



SCALE  
1" = 100'

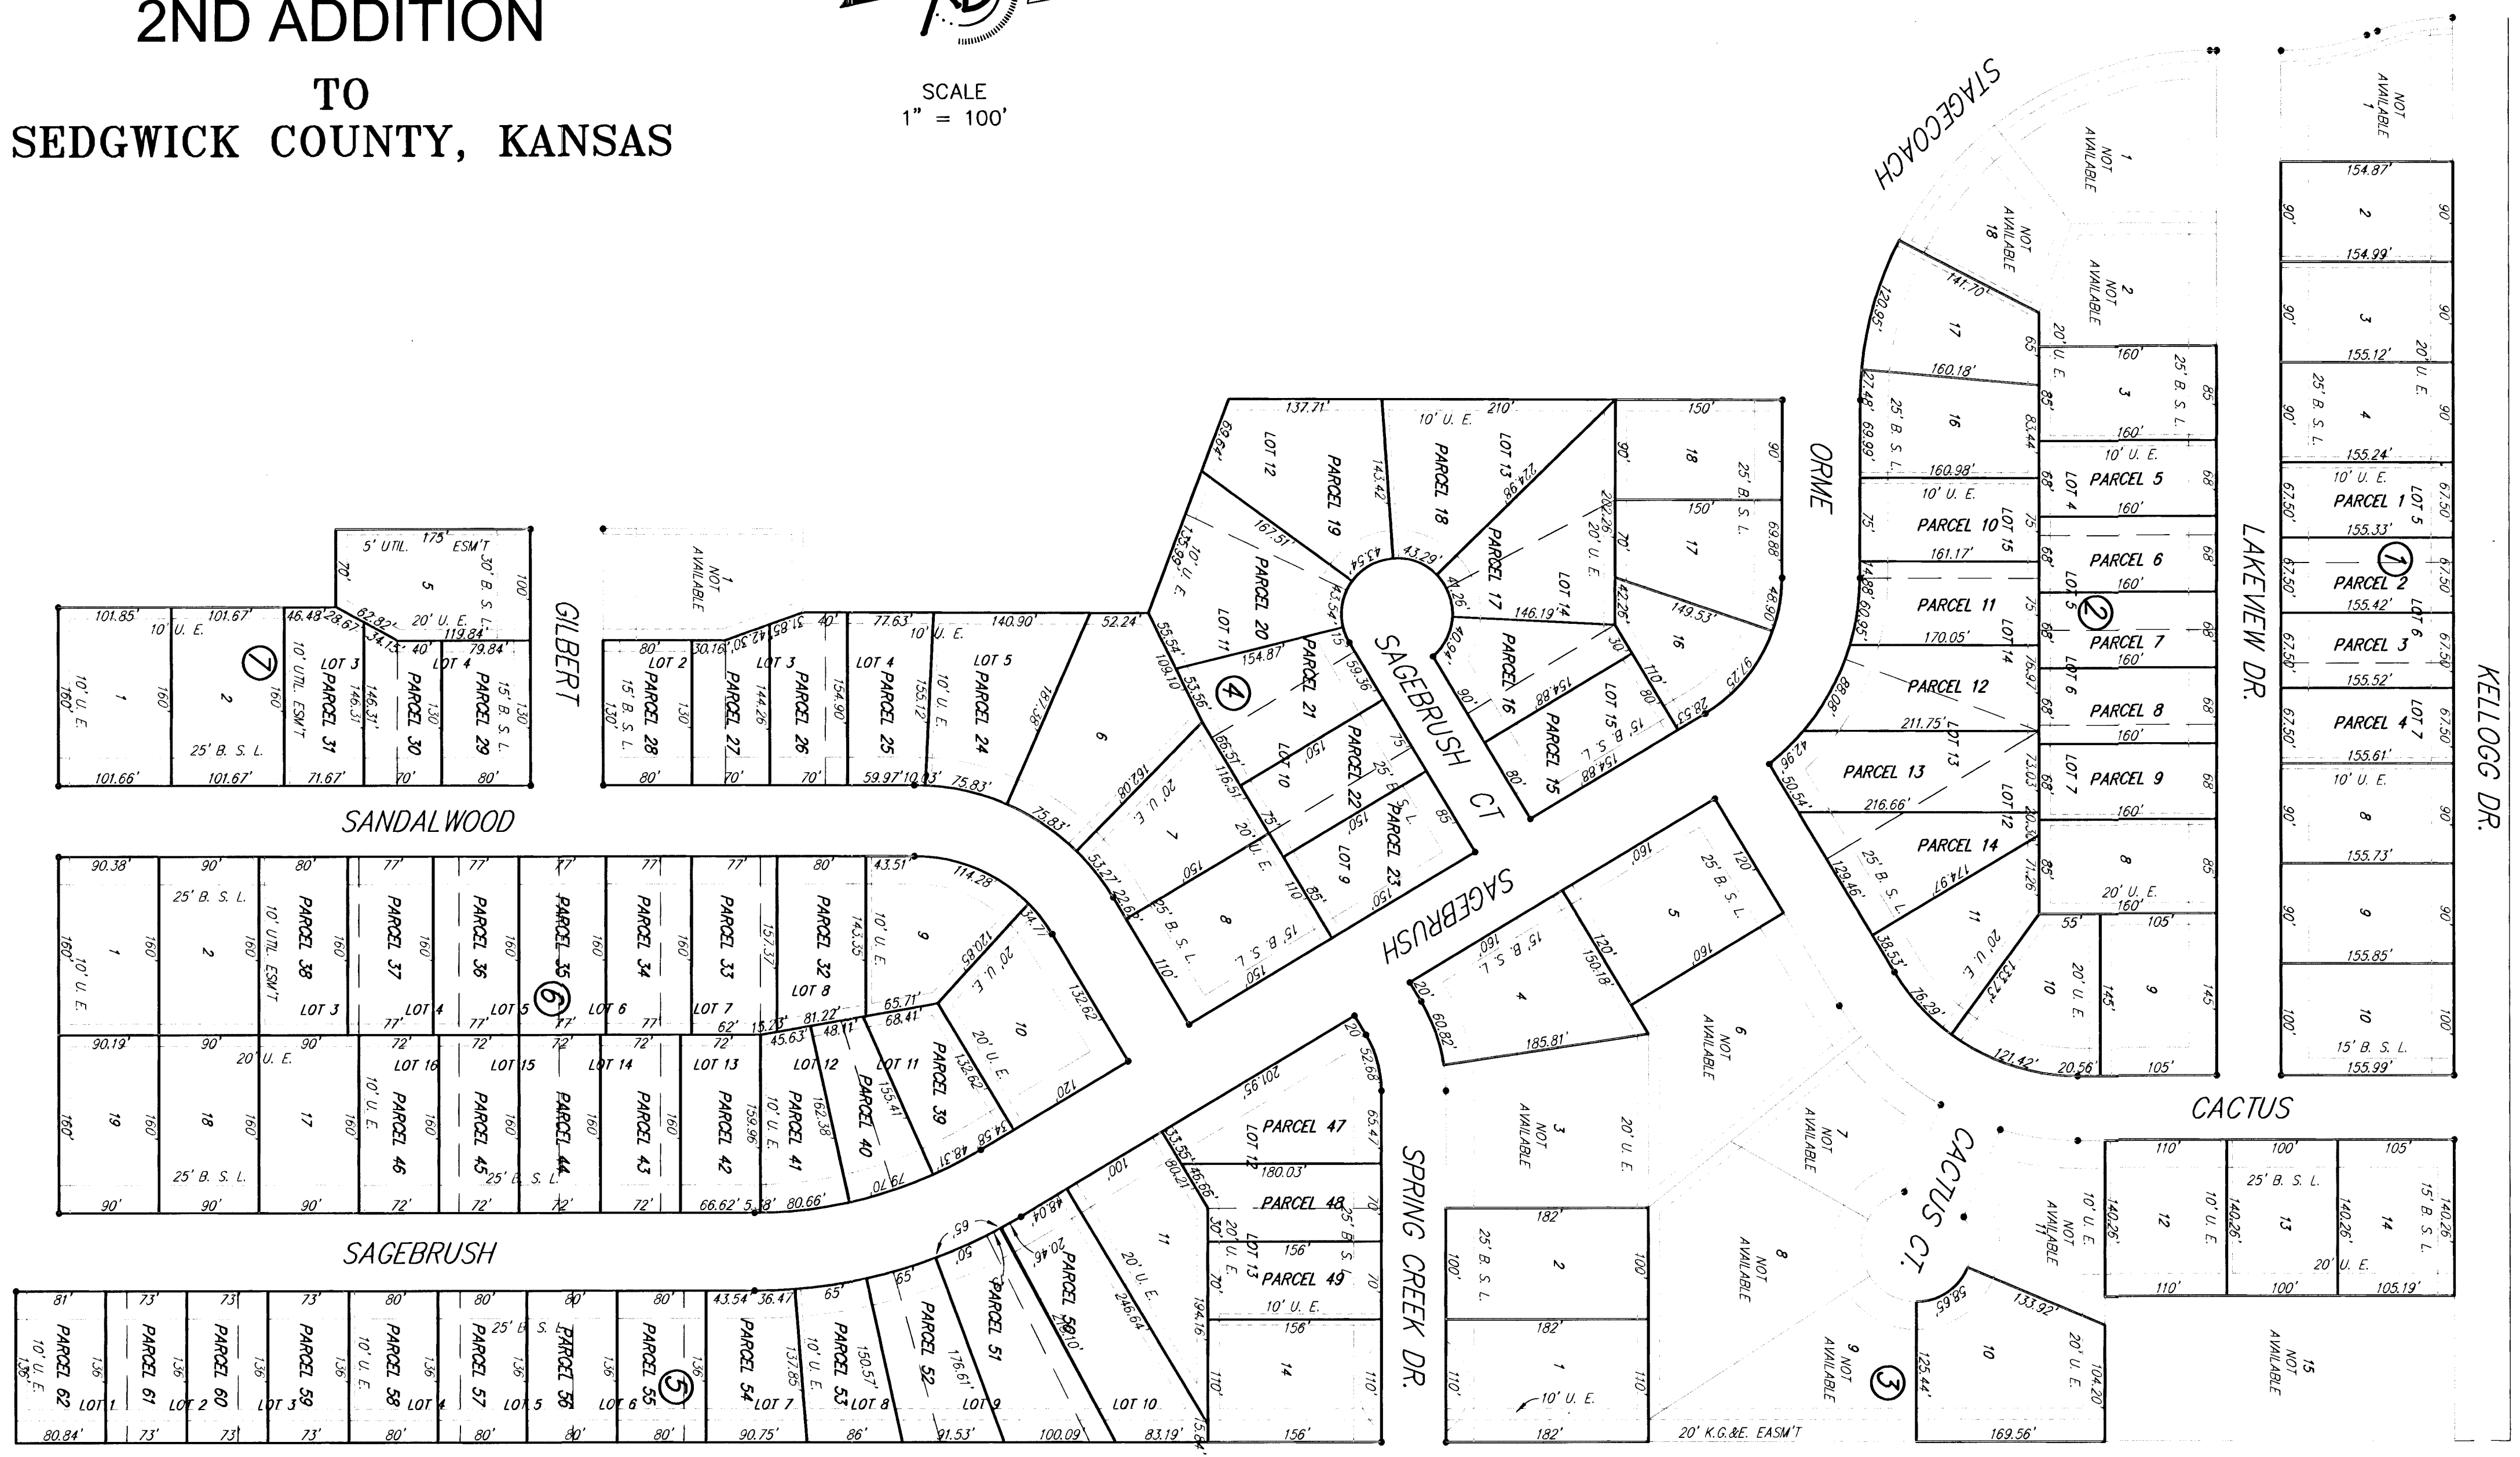

REVISED

PLAT COPY  
SPRINGDALE EAST 2ND ADDITION  
SEDGWICK COUNTY, KANSAS

Ruggles & Bohm, P.A.  
Engineering, Surveying, Land Planning

924 North Main  
Wichita, Kansas 67203  
www.rbkansas.com

(316) 264-8008  
(316) 264-4621 fax  
E-mail: info@rbkansas.com

DESIGN: CMB  
DRAWN: EJC  
REVIEW: REV  
UTILITY: \_\_\_\_\_  
DATE: Nov. 27, 2002

DRAWING FILE: PLAT  
PROJECT NUMBER: Proj. No.

SHEET NO. 27 OF 27

50-10-05-10