
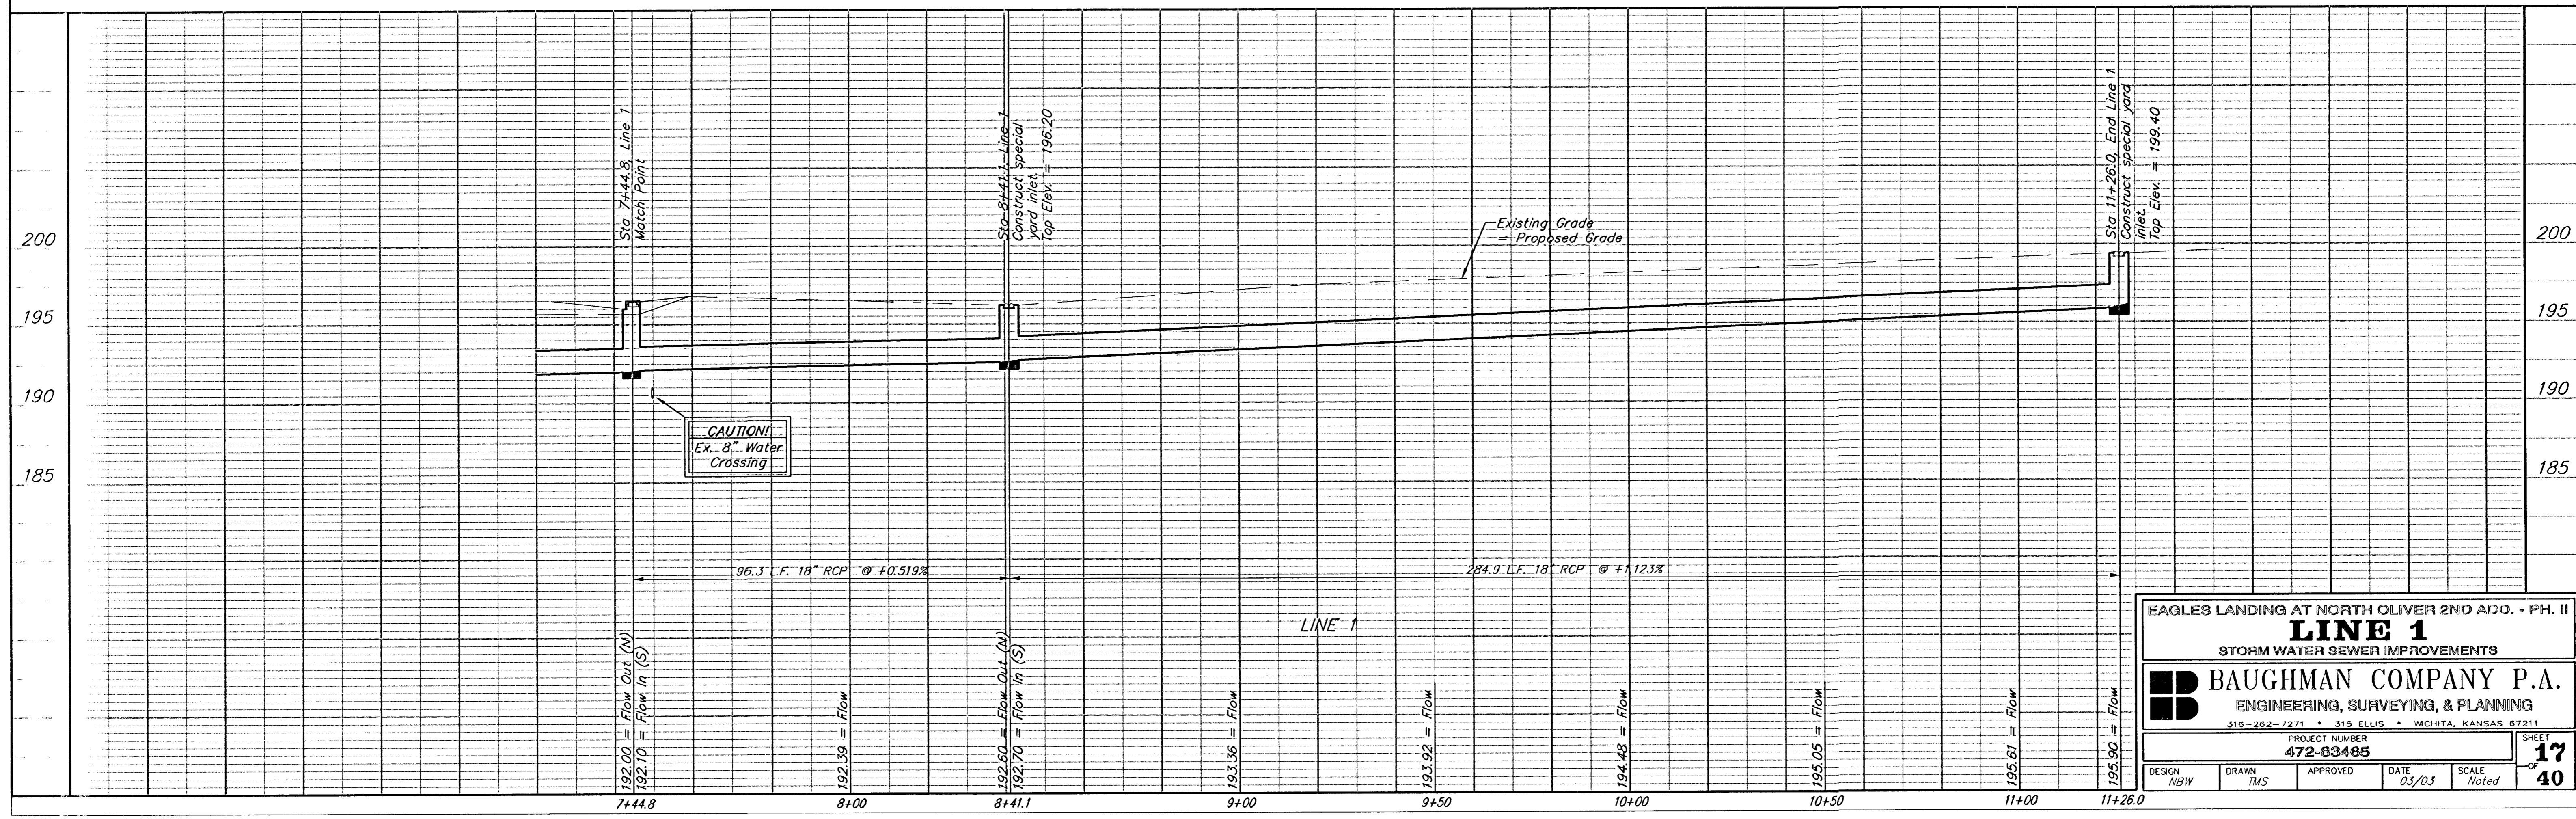


BENCHMARKS:
 Oliver and 45th St. N. - Top of Brass Plate on SW Corner of R.C.B.C. East of Intersection. ELEV. = 1398.88 NGVD (211.48 City Datum)

60d Nail in H.L.P., 33' S. of the NW Corner of Gov't. Lot 1 in the NE1/4 of Sec. 26, TWP. 26-S, R-1-E of the 6th P.M. Elev. = 1377.19 NGVD (189.79 City Datum)

Scale: 1" = 20' Horizontal
 1" = 5' Vertical
 • = Iron

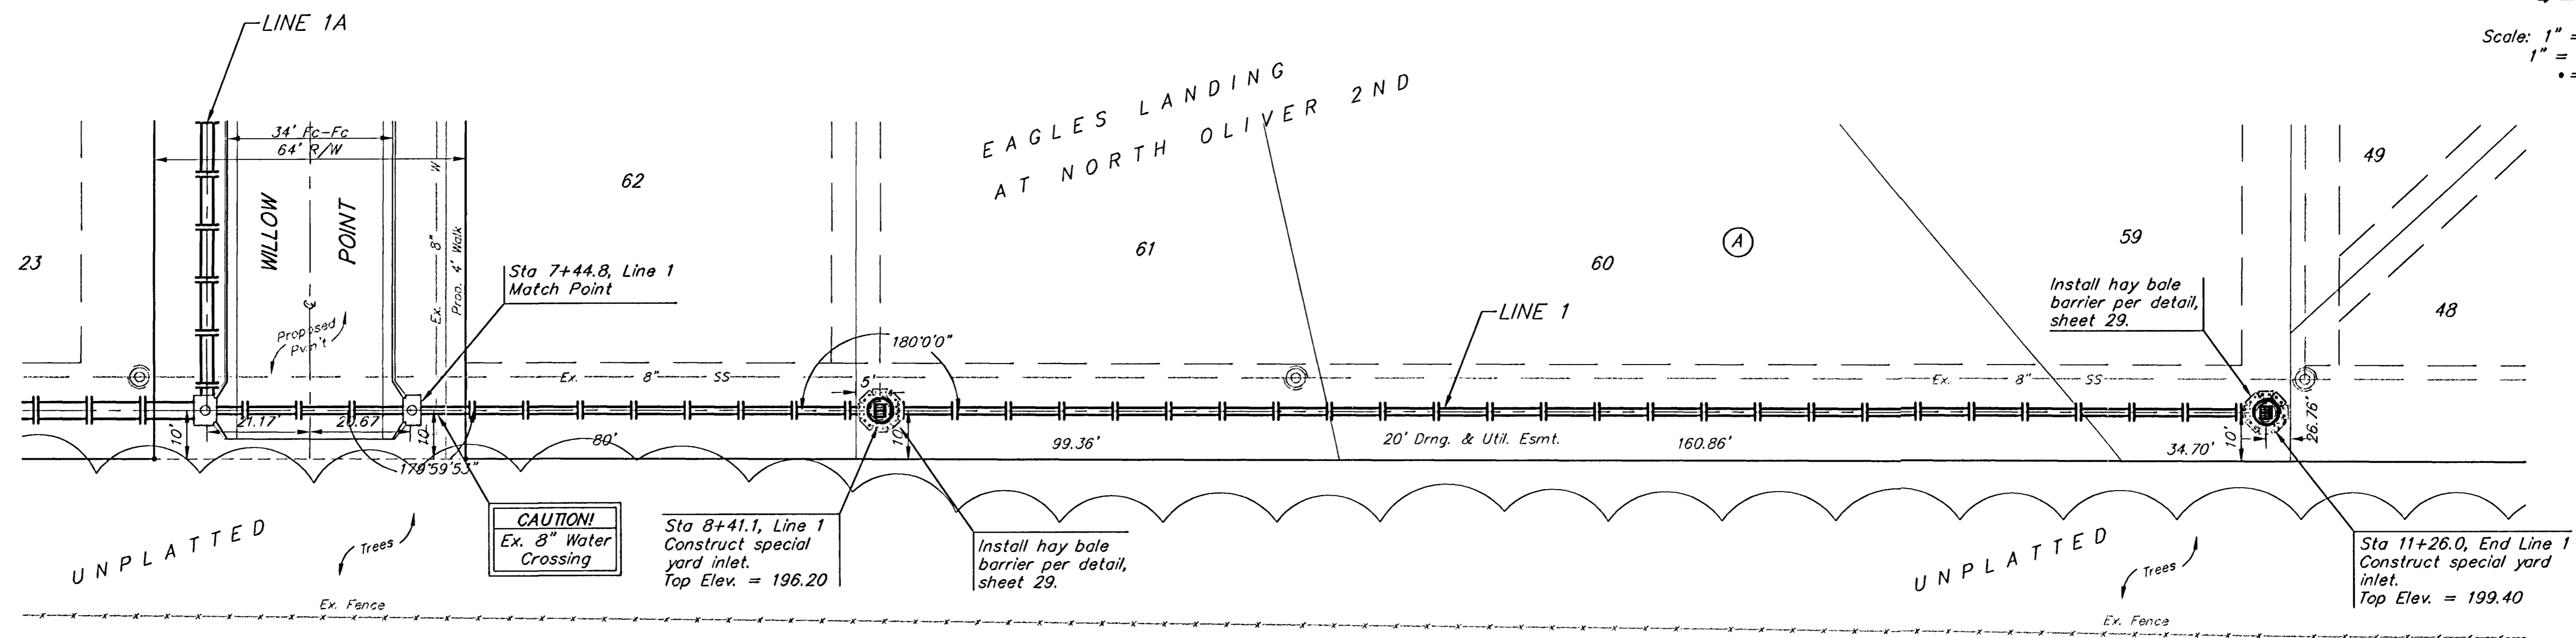

EAGLES LANDING AT NORTH OLIVER 2ND ADD. - PH. II
LINE 1
 STORM WATER SEWER IMPROVEMENTS

BAUGHMAN COMPANY P.A.
 ENGINEERING, SURVEYING, & PLANNING
 316-262-7271 • 315 ELLIS • WICHITA, KANSAS 67211

PROJECT NUMBER
472-83485

DESIGN NBW	DRAWN TMS	APPROVED	DATE 03/03	SCALE Noted
---------------	--------------	----------	---------------	----------------

SHEET
17
 OF
40