

EXC = 28.6  
LF = 35.6  
CF = 7.8

EXC = 18.8  
LF = 42.6  
CF = 10.2

EXC = 17.1  
LF = 38.1  
CF = 8.8

EXC = 33.6  
LF = 25.6  
CF = 4.4

EXC = 38.9  
LF = 20.9  
CF = 4.8

EXC = 25.4  
LF = 28.9  
CF = 7.3

EXC = 16.5  
LF = 30.4  
CF = 7.8

EXC = 5.2  
LF = 8.2  
CF = 2.2


EXC = 27.4  
LF = 16.6  
CF = 2.5

EXC = 28.9  
LF = 12.7  
CF = 2.5

EXC = 37.1  
LF = 10.0  
CF = 2.5

EXC = 69.5  
LF = 11.6  
CF = 0.4

EXC = 32.9  
LF = 12.2  
CF = 1.9

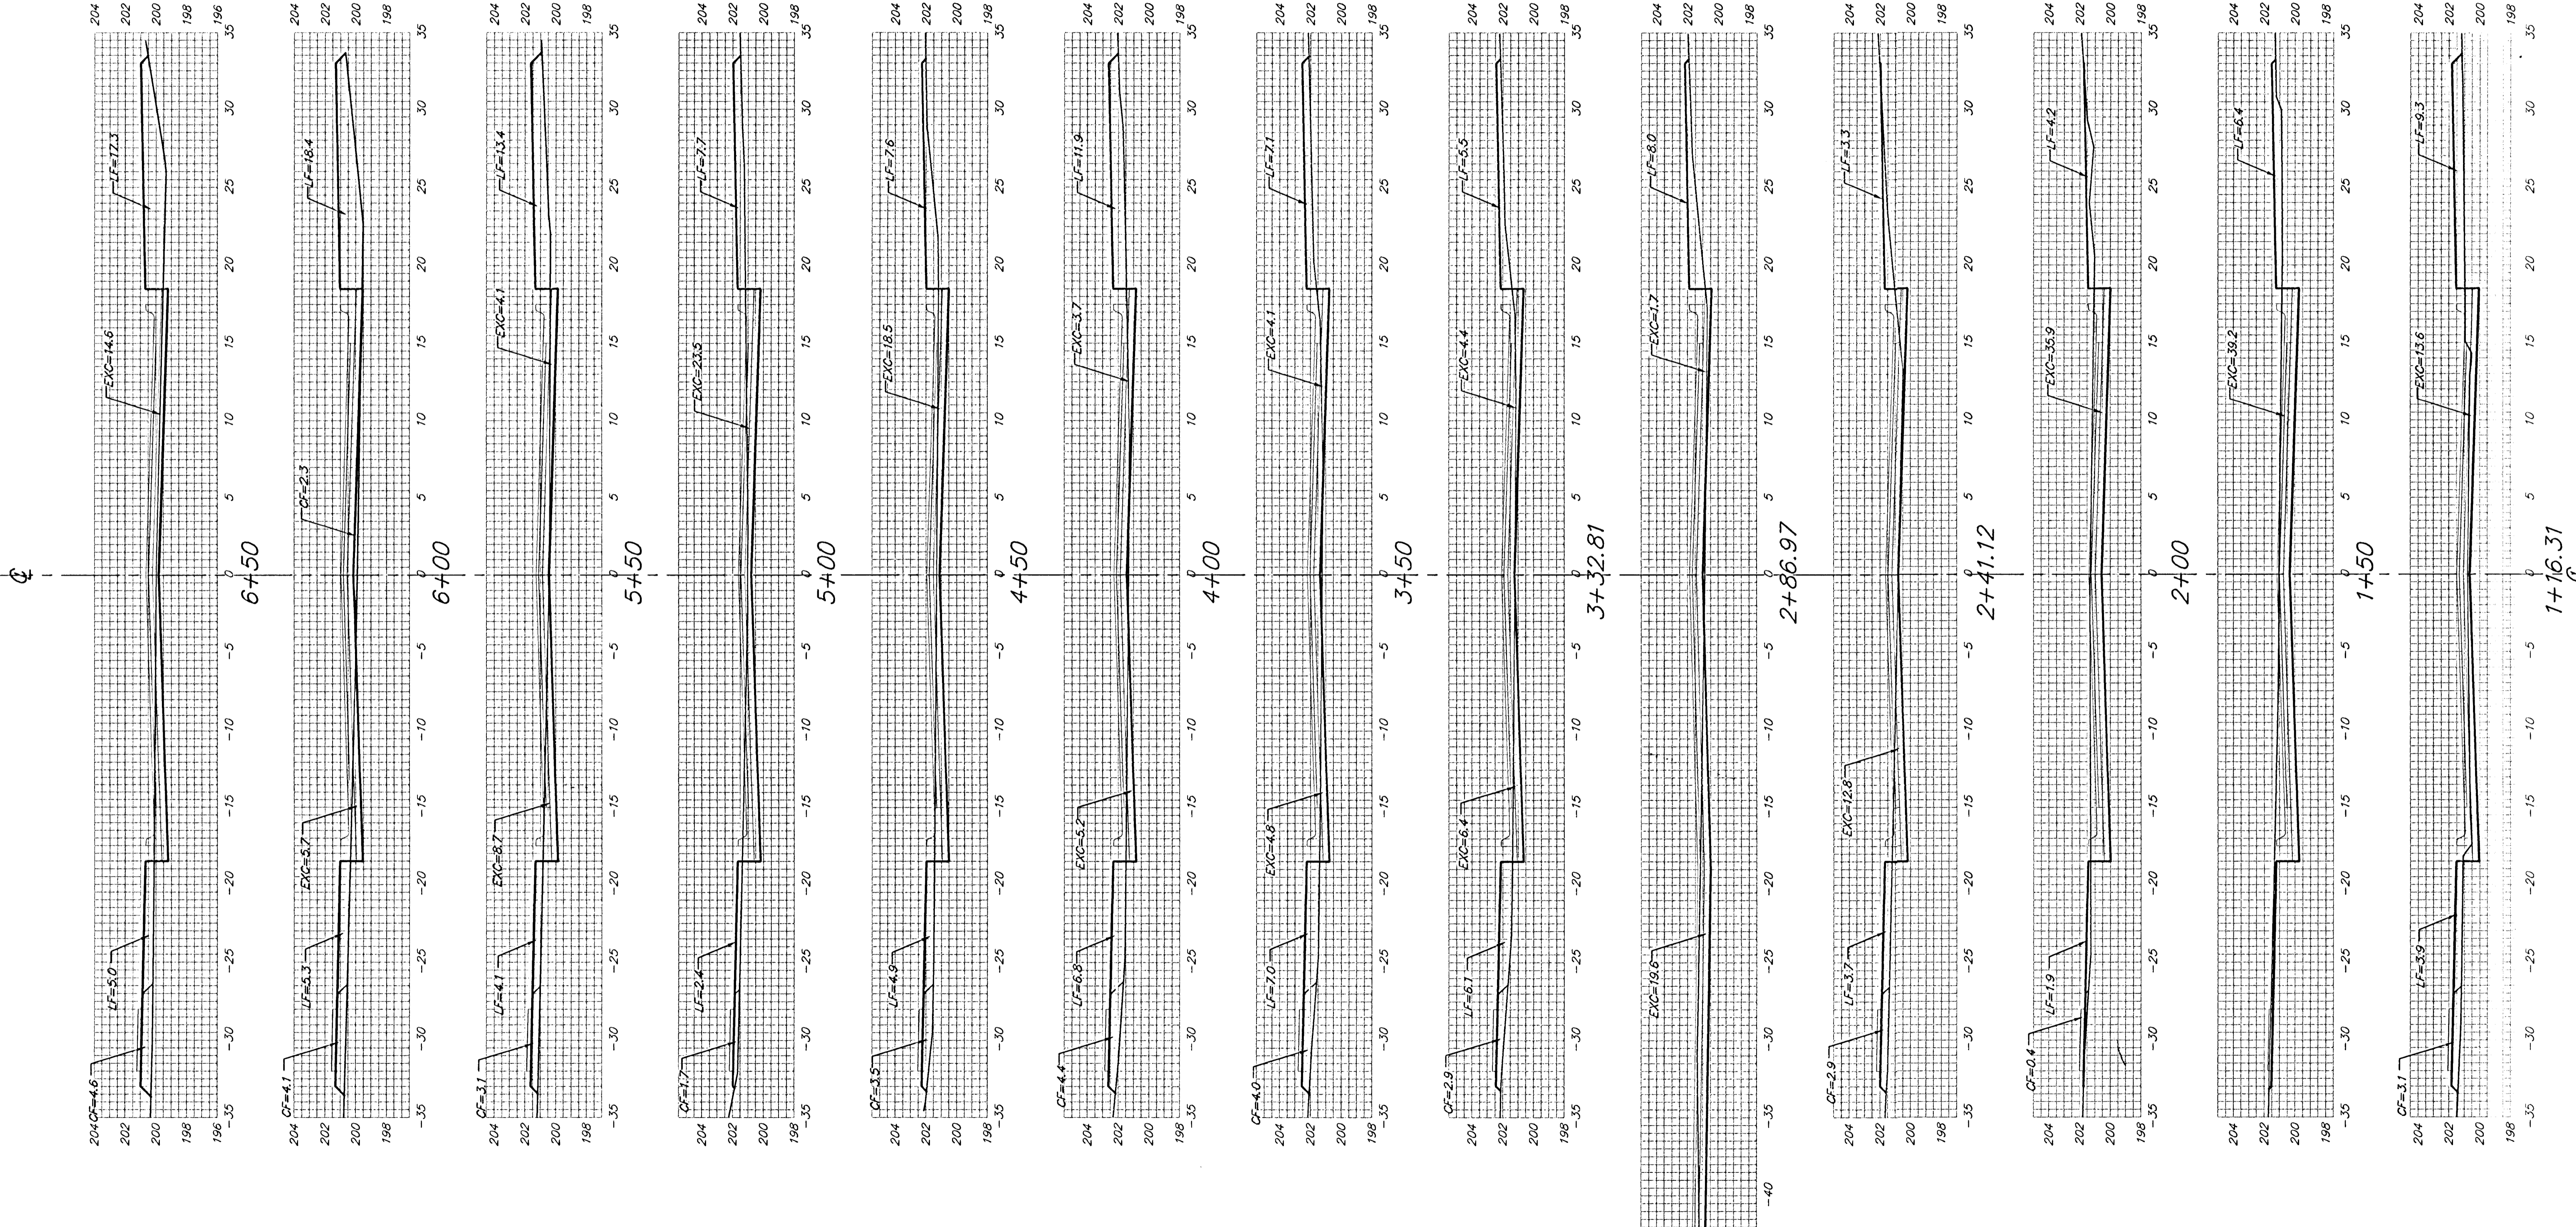

Sheet Totals:  
 Excavation = 379.9 C.Y.  
 Loose Fill = 293.4 C.Y.  
 Compacted Fill = 63.1 C.Y.

**BAUGHMAN COMPANY P.A.**  
 ENGINEERING, SURVEYING, & PLANNING  
 316-262-7271 • 315 ELLIS • WICHITA, KANSAS 67211

PROJECT NUMBER  
**472-63485**

REV.  
 SHEET  
**31**  
 40

EAGLES LANDING