

EXC = 7.9
LF = 43.7
CF = 10.1

EXC = 4.2
LF = 38.5
CF = 12.8

EXC = 5.1
LF = 30.8
CF = 14.3

EXC = 16.3
LF = 28.3
CF = 10.4

EXC = 24.8
LF = 28.0
CF = 5.4

EXC = 26.1
LF = 30.3
CF = 4.6

EXC = 33.3
LF = 35.7
CF = 4.6


EXC = 33.5
LF = 39.0
CF = 5.6

EXC = 5.0
LF = 6.7
CF = 1.1

EXC = 36.7
LF = 18.2
CF = 5.8

EXC = 36.5
LF = 16.0
CF = 5.8

EXC = 11.0
LF = 11.2
CF = 2.3

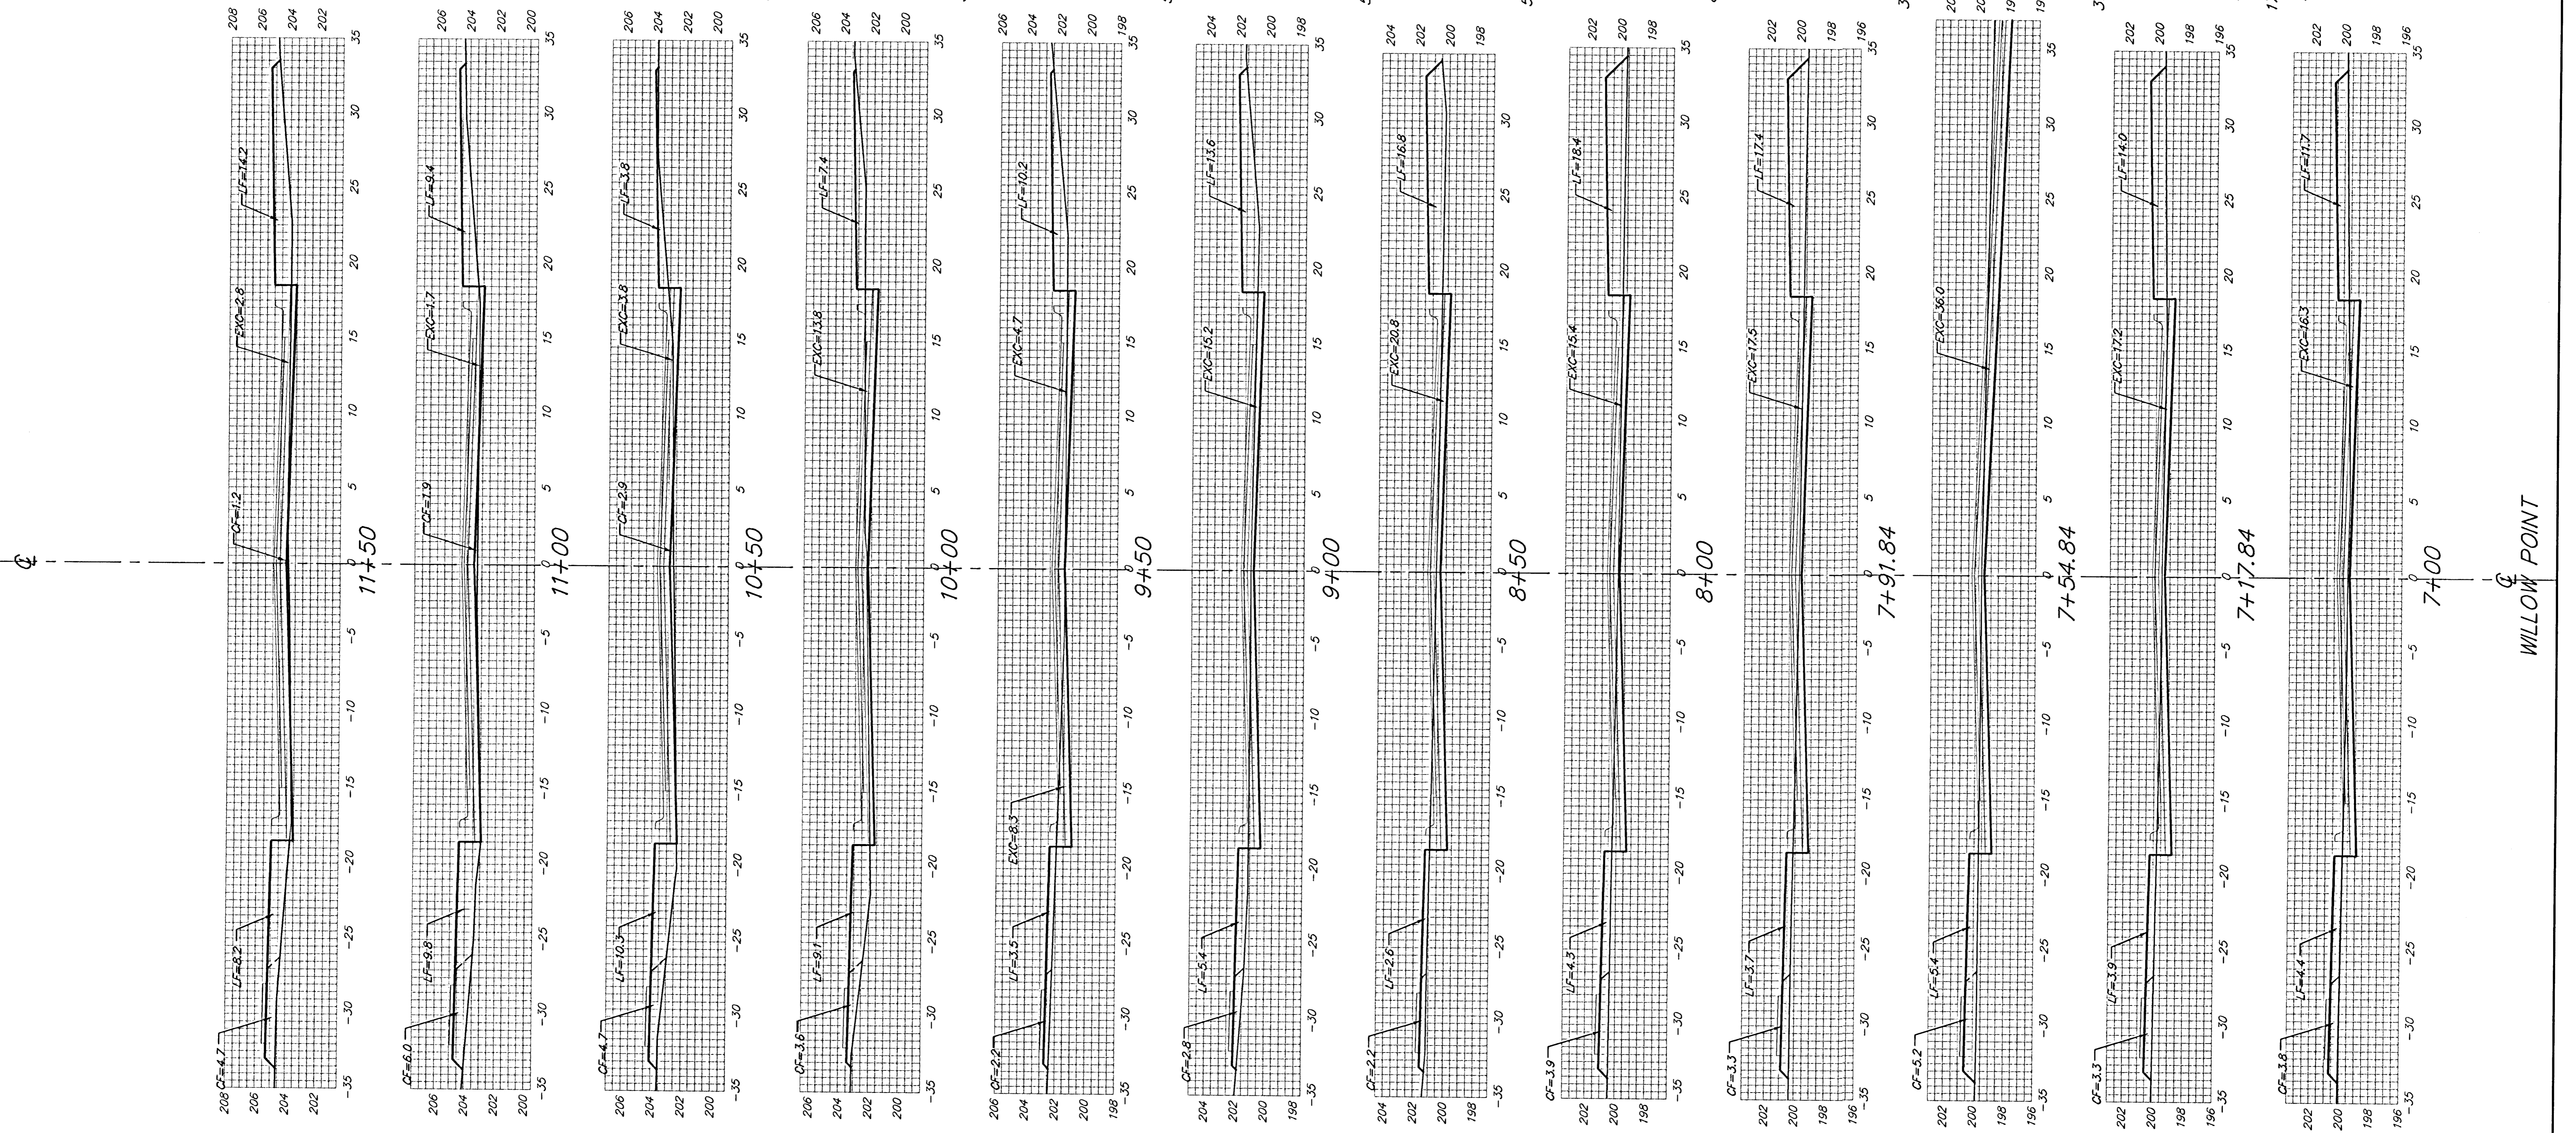

Sheet Totals:
Excavation = 240.4 C.Y.
Loose Fill = 326.4 C.Y.
Compacted Fill = 82.8 C.Y.

BAUGHMAN COMPANY P.A.
ENGINEERING, SURVEYING, & PLANNING
316-292-7271 • 315 ELLIS • WICHITA, KANSAS 67211

PROJECT NUMBER
472-83485

REV. SHEET
32
40

WILLOW POINT