


±

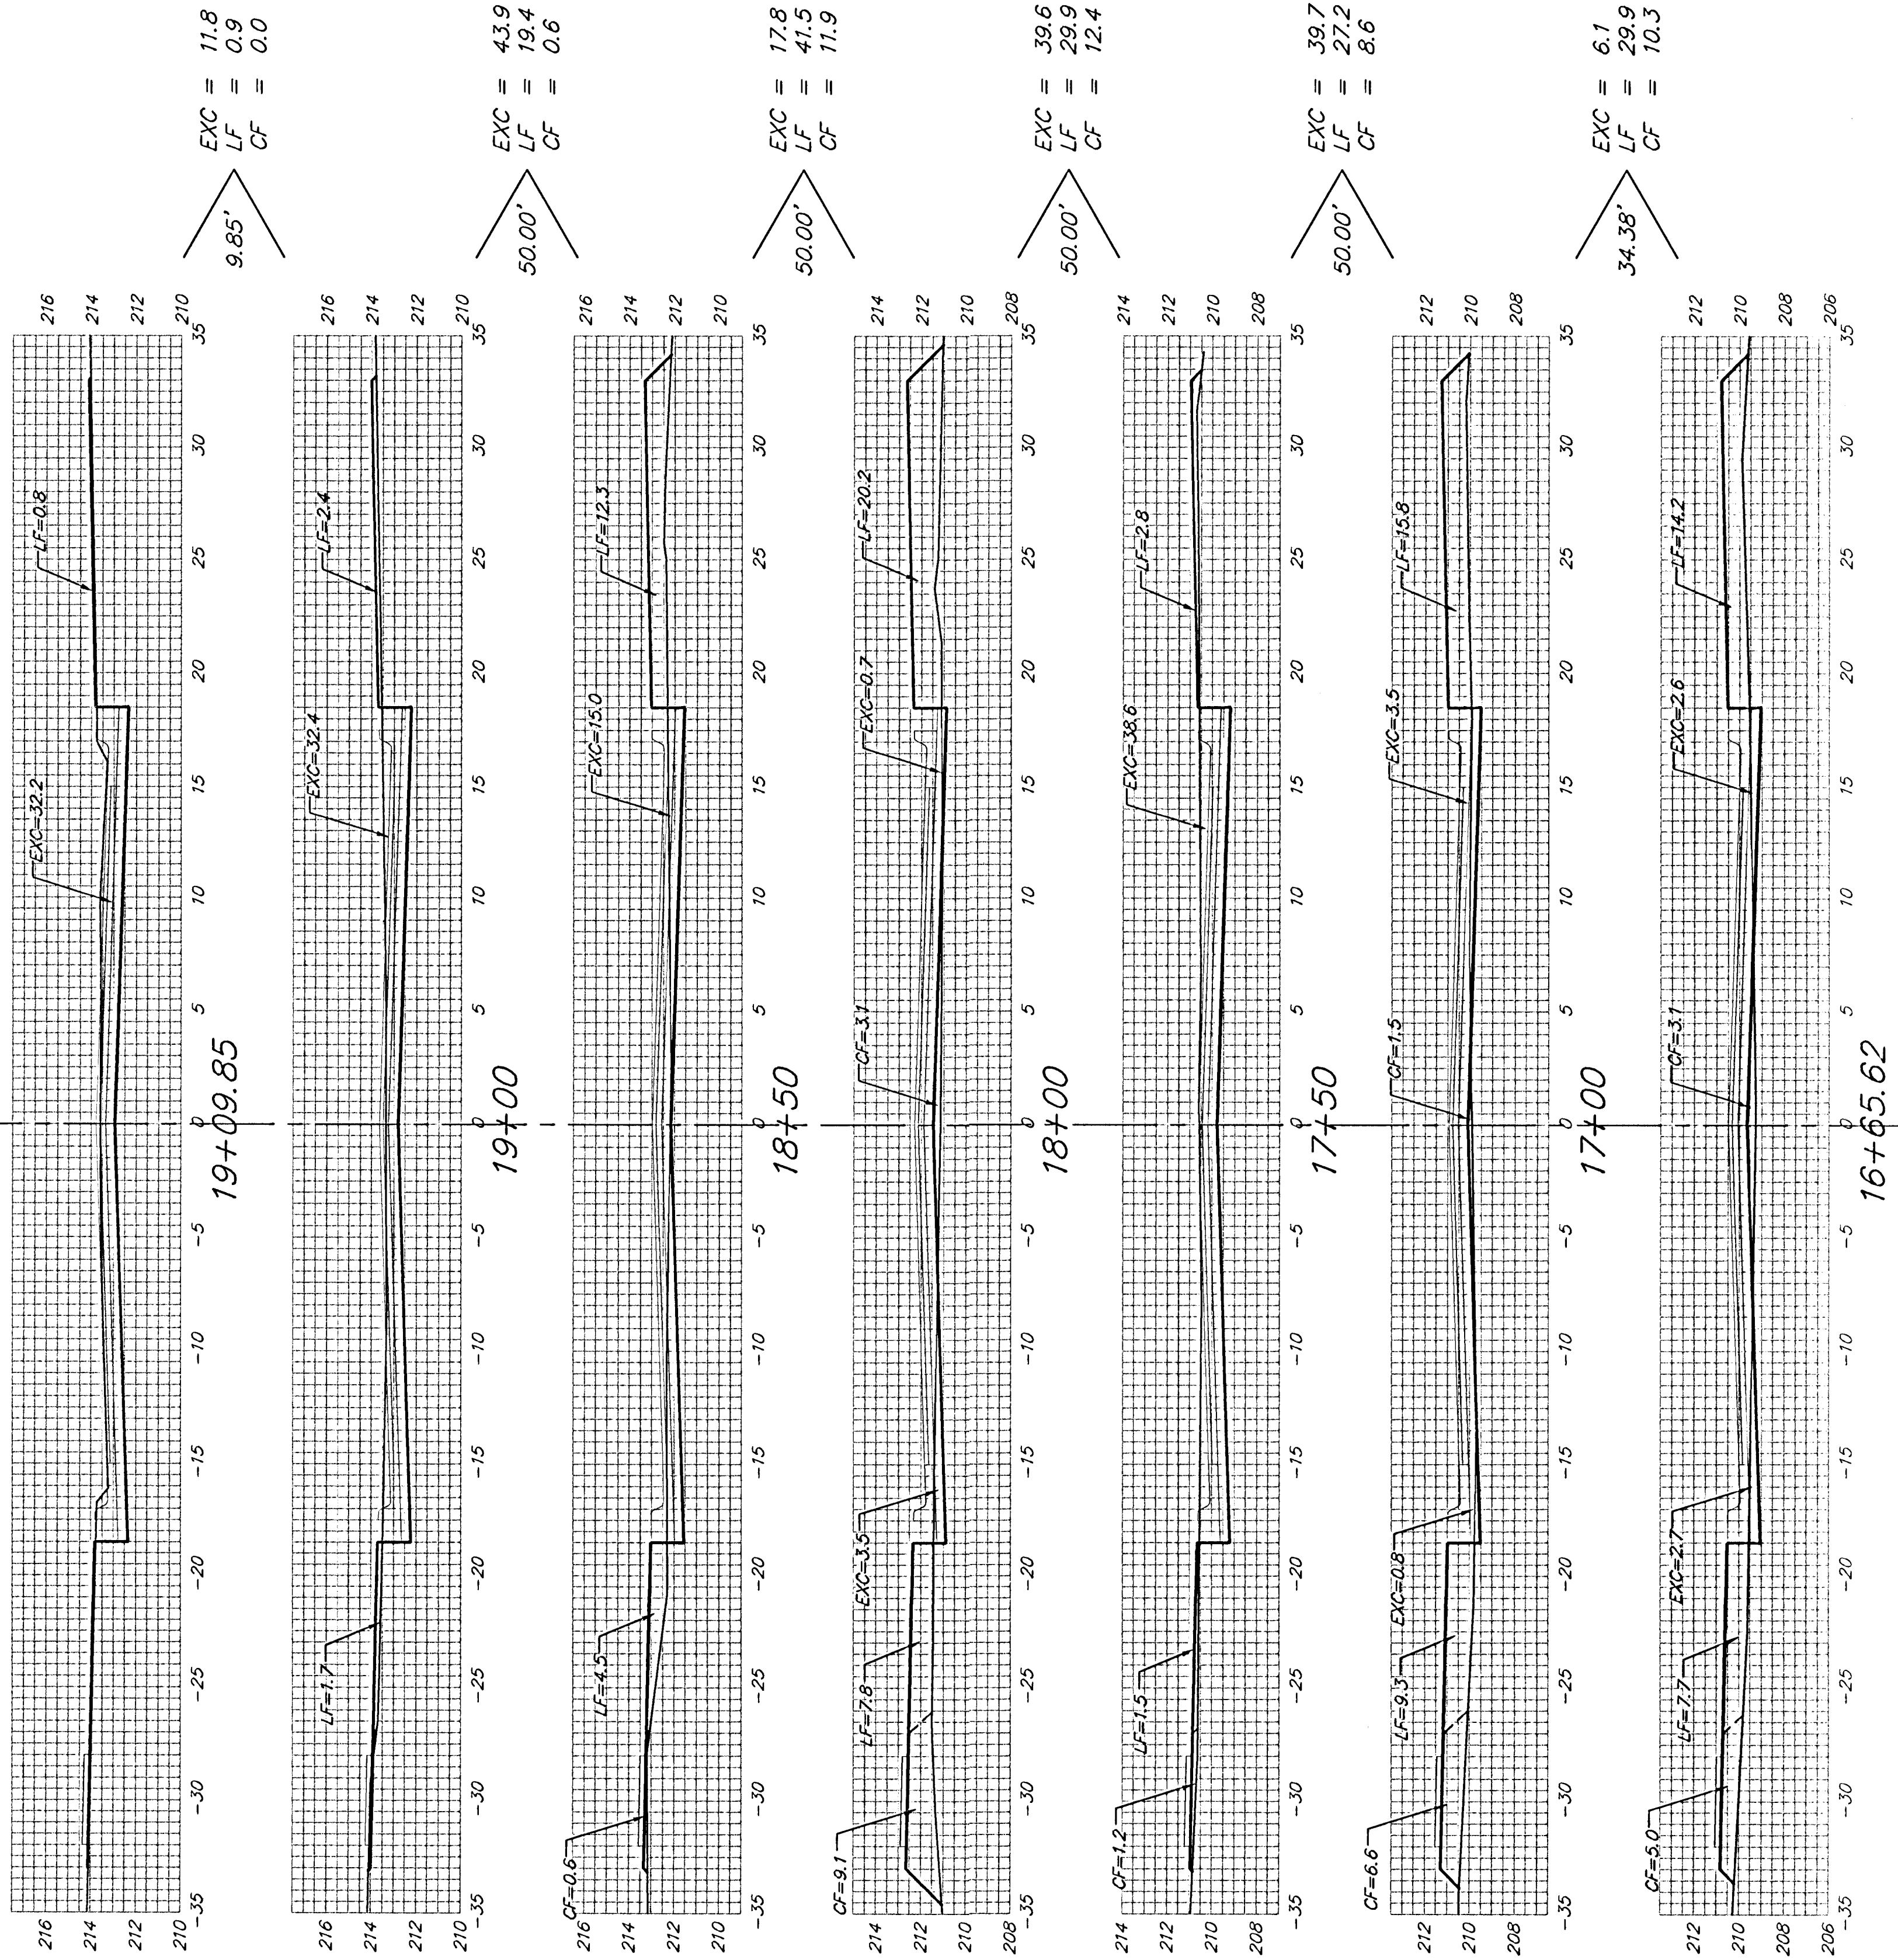

9.85' \triangle
 EXC = 11.8
 LF = 0.9
 CF = 0.0

50.00' \triangle
 EXC = 43.9
 LF = 19.4
 CF = 0.6

50.00' \triangle
 EXC = 17.8
 LF = 41.5
 CF = 11.9

50.00' \triangle
 EXC = 39.6
 LF = 29.9
 CF = 12.4

50.00' \triangle
 EXC = 39.7
 LF = 27.2
 CF = 8.6

34.38' \triangle
 EXC = 6.1
 LF = 29.9
 CF = 10.3

19+09.85

19+00

18+50

18+00

17+50

17+00

16+65.62

WILLOW POINT

Sheet Totals:
 Excavation = 158.9 C.Y.
 Loose Fill = 148.8 C.Y.
 Compacted Fill = 43.8 C.Y.

BAUGHMAN COMPANY P.A.
 ENGINEERING, SURVEYING, & PLANNING
 316-262-7271 • 315 ELLIS • WICHITA, KANSAS 67211

PROJECT NUMBER
472-83485

REV. SHEET OF 34 OF 40