

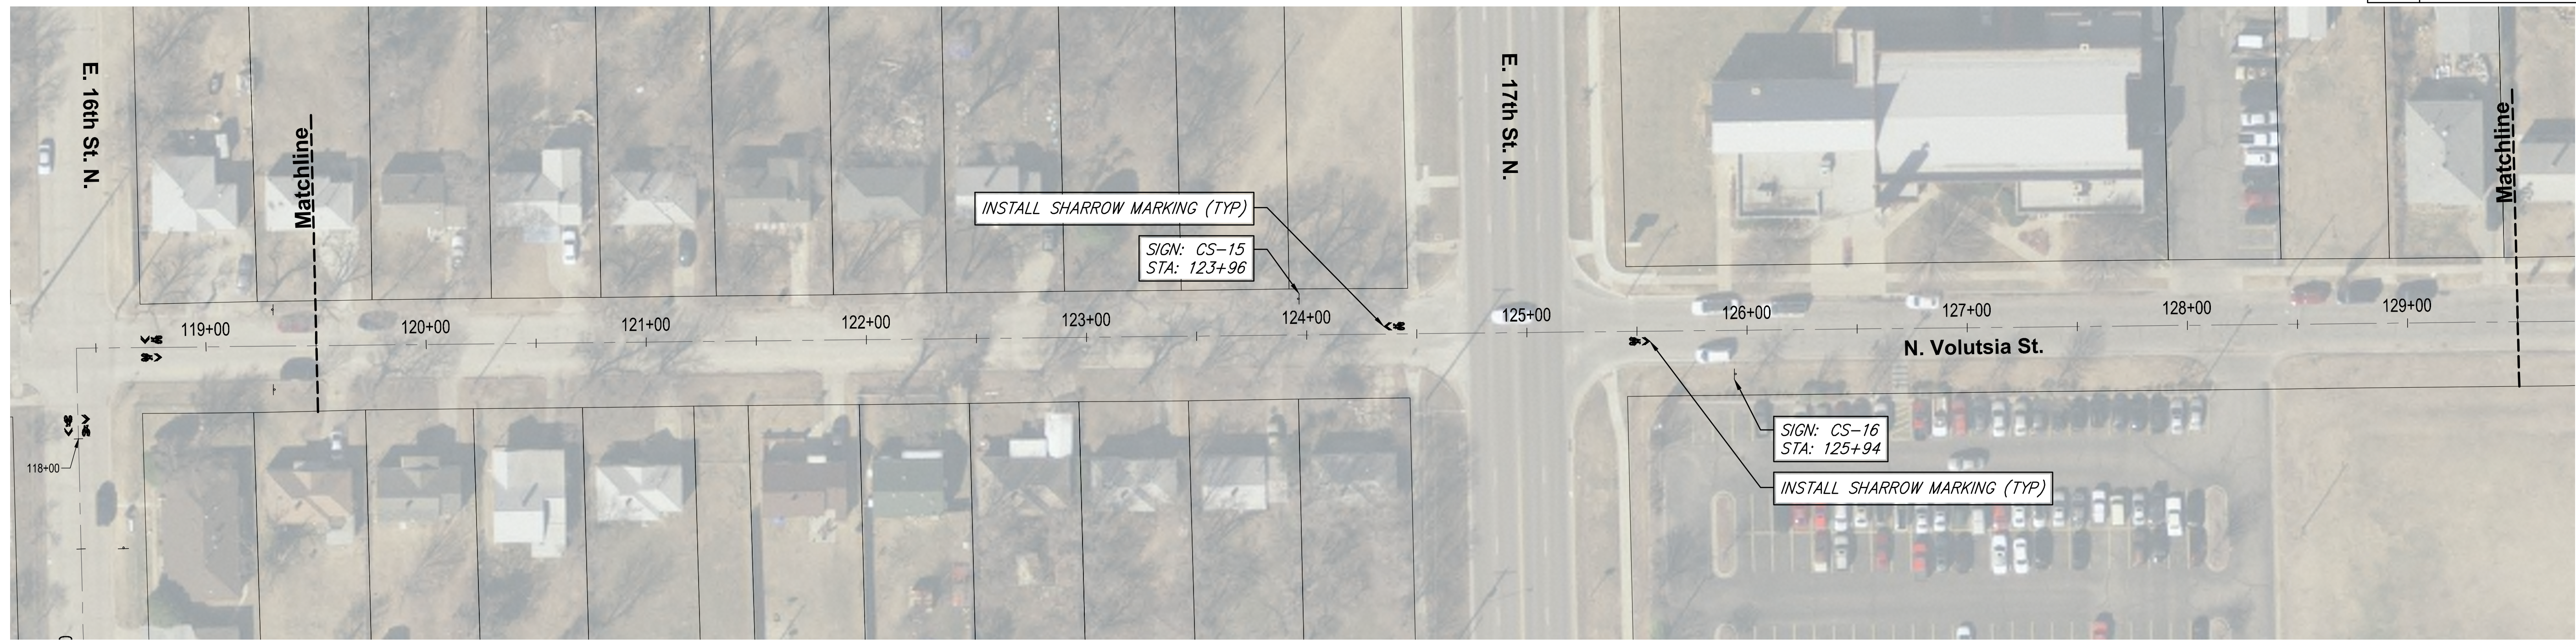



STATE	PROJECT NO.	YEAR	SHEET NO.	TOTAL SHEETS
KANSAS	87 xx-xxxx-01	2016	12	24

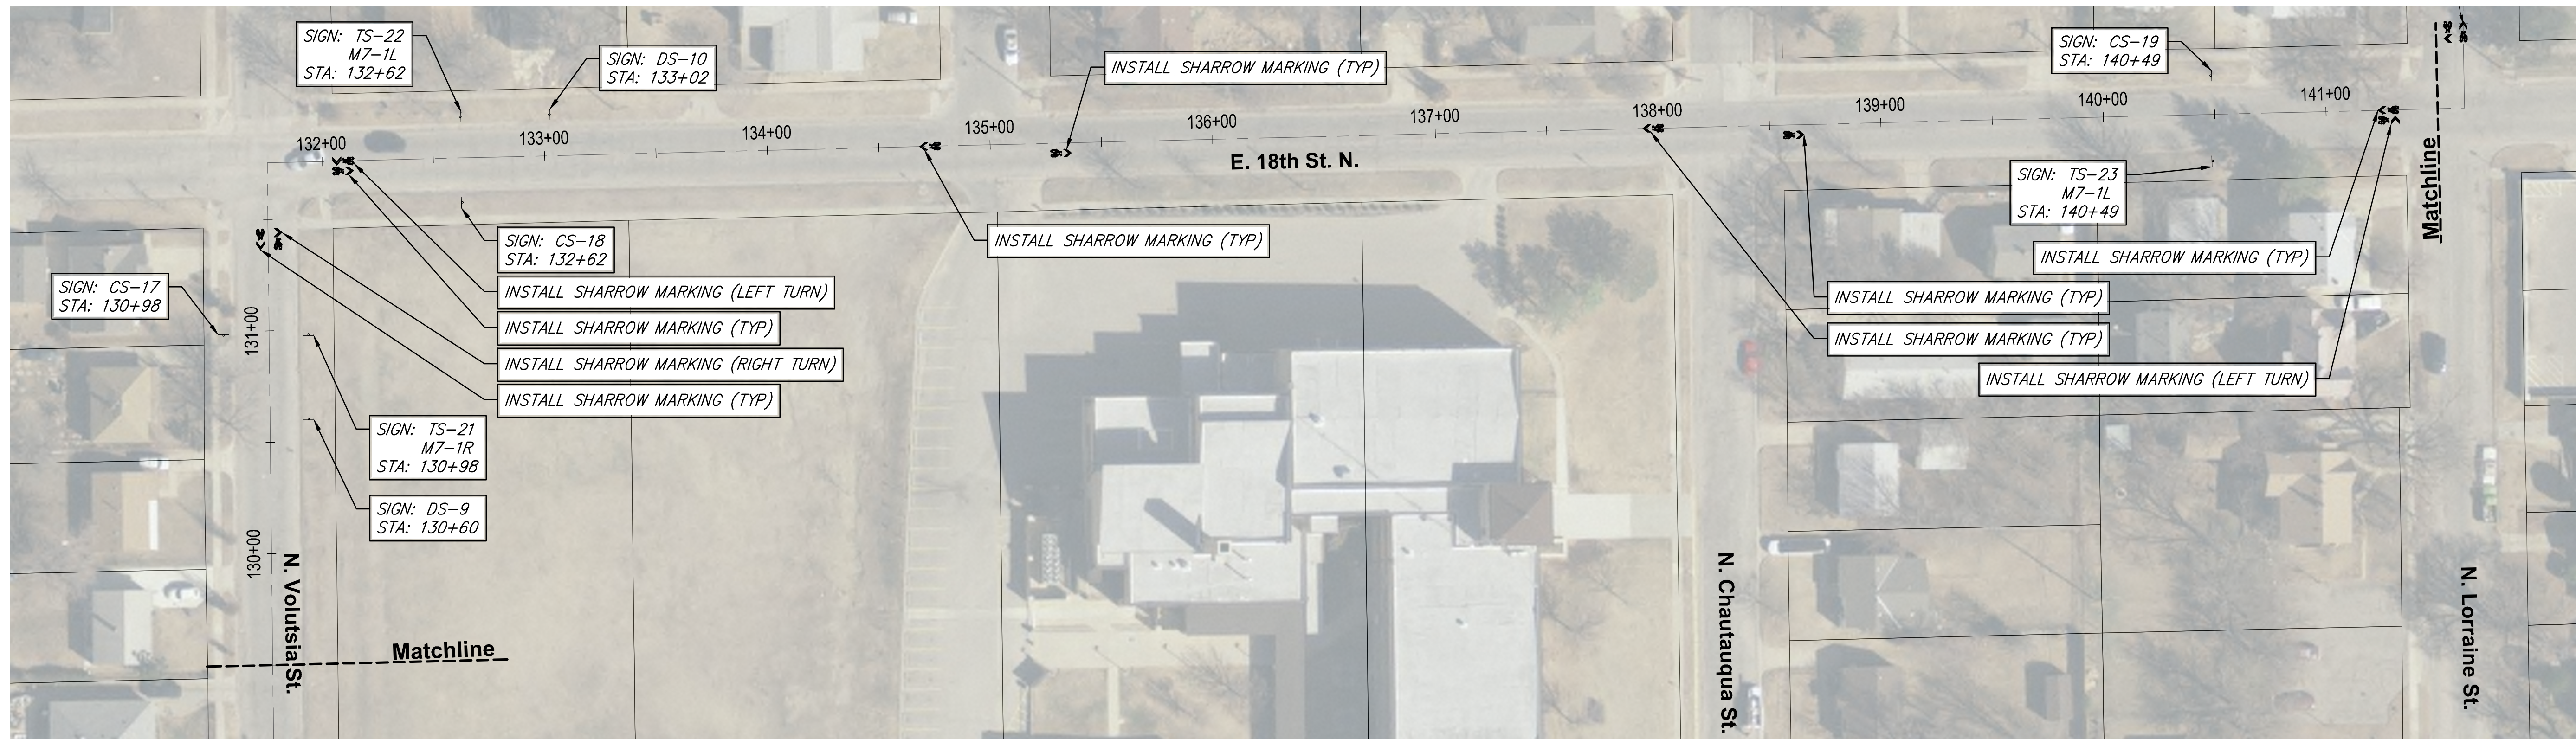

STA 119+50 TO STA 129+50
SCALE 1" = 40' - 0"

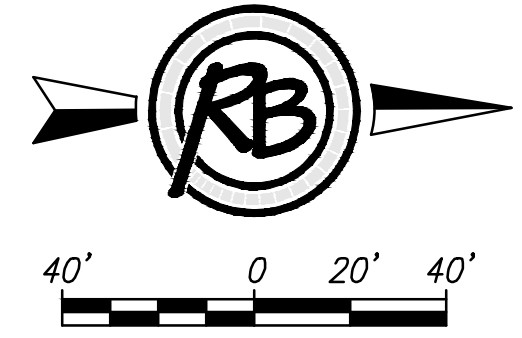

STA 129+50 TO STA 141+50
SCALE 1" = 40' - 0"

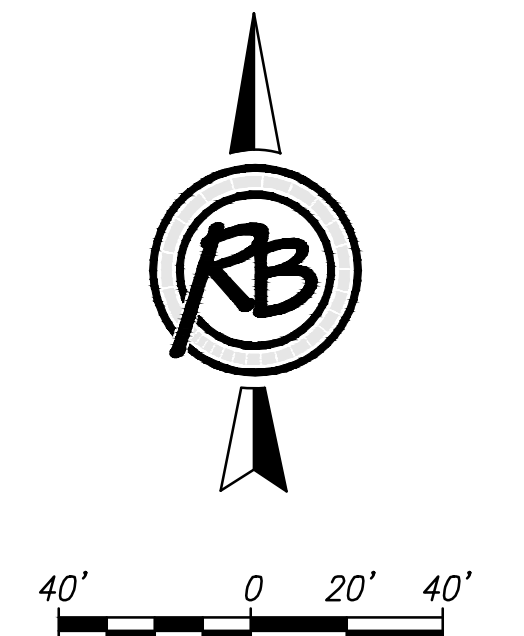

Green Street Bikeway			
Plan- Sta 119+50 to Sta 141+50			
SEAL	RUGGLES & BOHM <small>ENGINEERING SURVEYING LANDSCAPE ARCHITECTURE GOVERNMENT</small> <small>924 NORTH MAIN WICHITA, KANSAS 67203 P (316) 264-8008 F (316) 264-4621 WWW.RBKANSAS.COM</small>	DATE	APRIL 2016
		DESIGN	BDT
		DRAWN	DK
		REVIEW	
PROJECT NUMBER	RB JOB NO.	DWG. SCALE	SHEET
472-85112	4180H	...	12
DRAWING FILE	4180-Engineering Base-Phase 2 [Plan- Sta 119+50 to Sta 141+50]		OF 24

F:\Projects\Projects 4100-4199\4180H\4180H-Engineering Base-Phase 2.dwg