



STATE	PROJECT NO.	YEAR	SHEET NO.	TOTAL SHEETS
KANSAS	87 xx-xxxx-01	2016	3	24

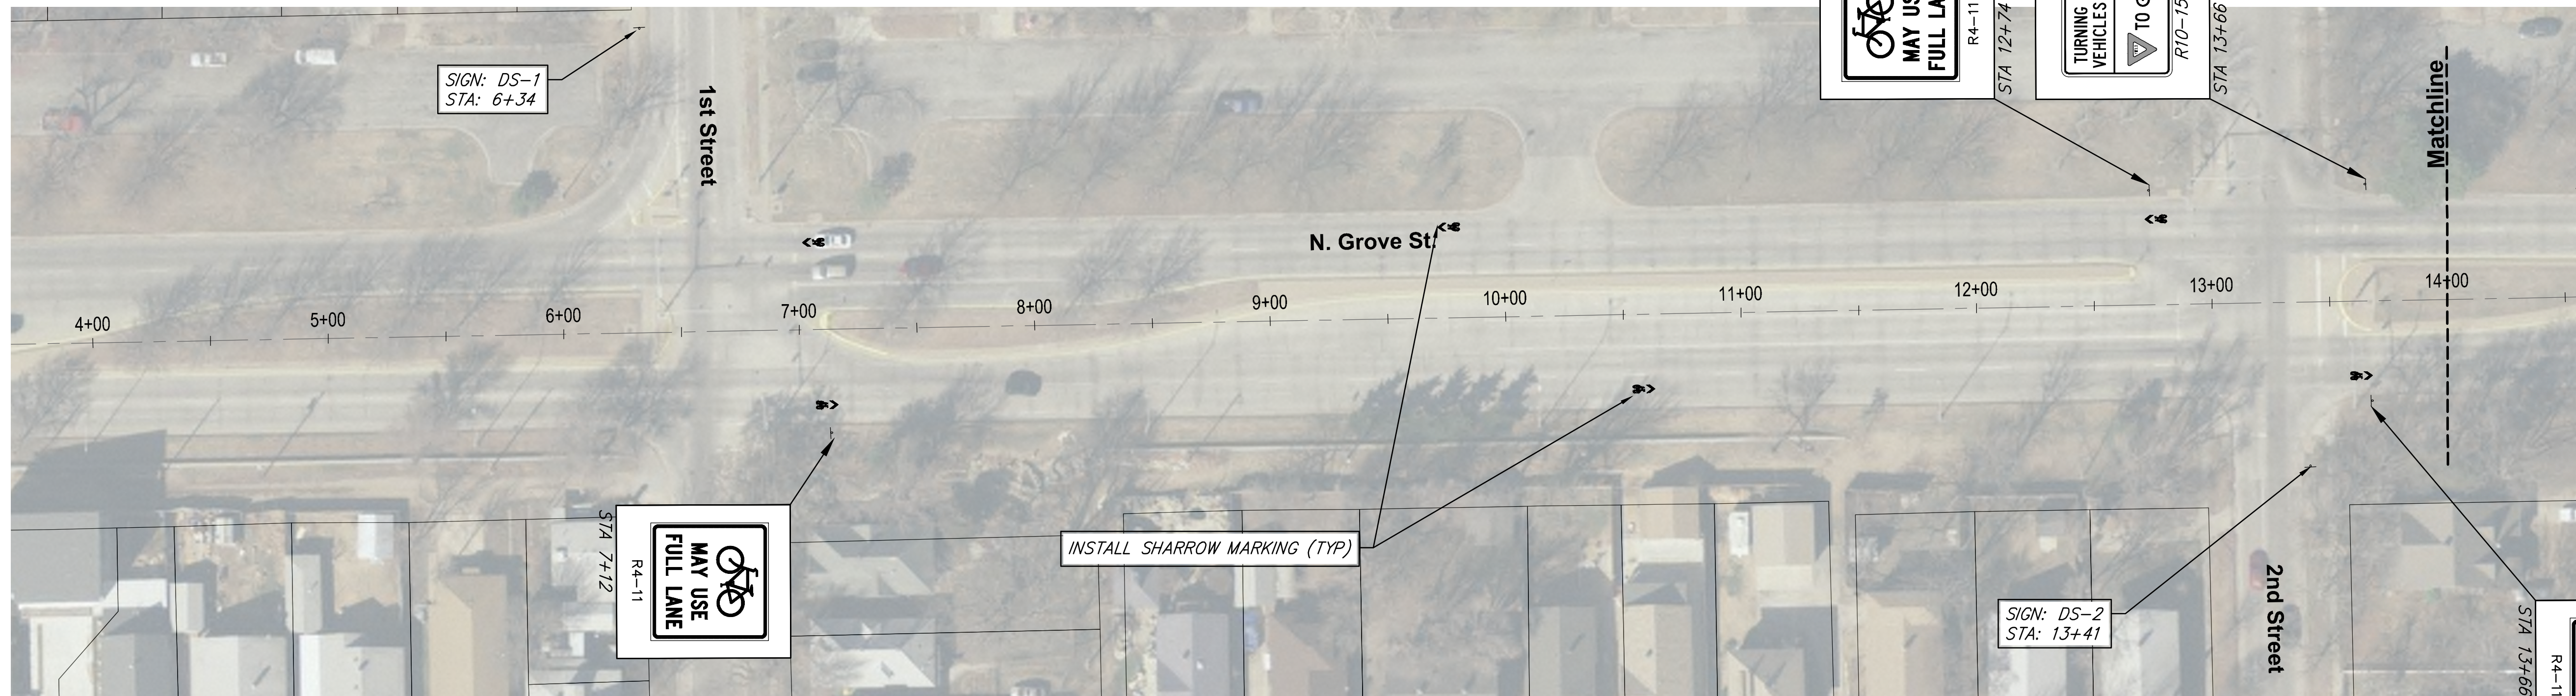


STA 5+00 TO STA 14+00
SCALE 1" = 40' - 0"

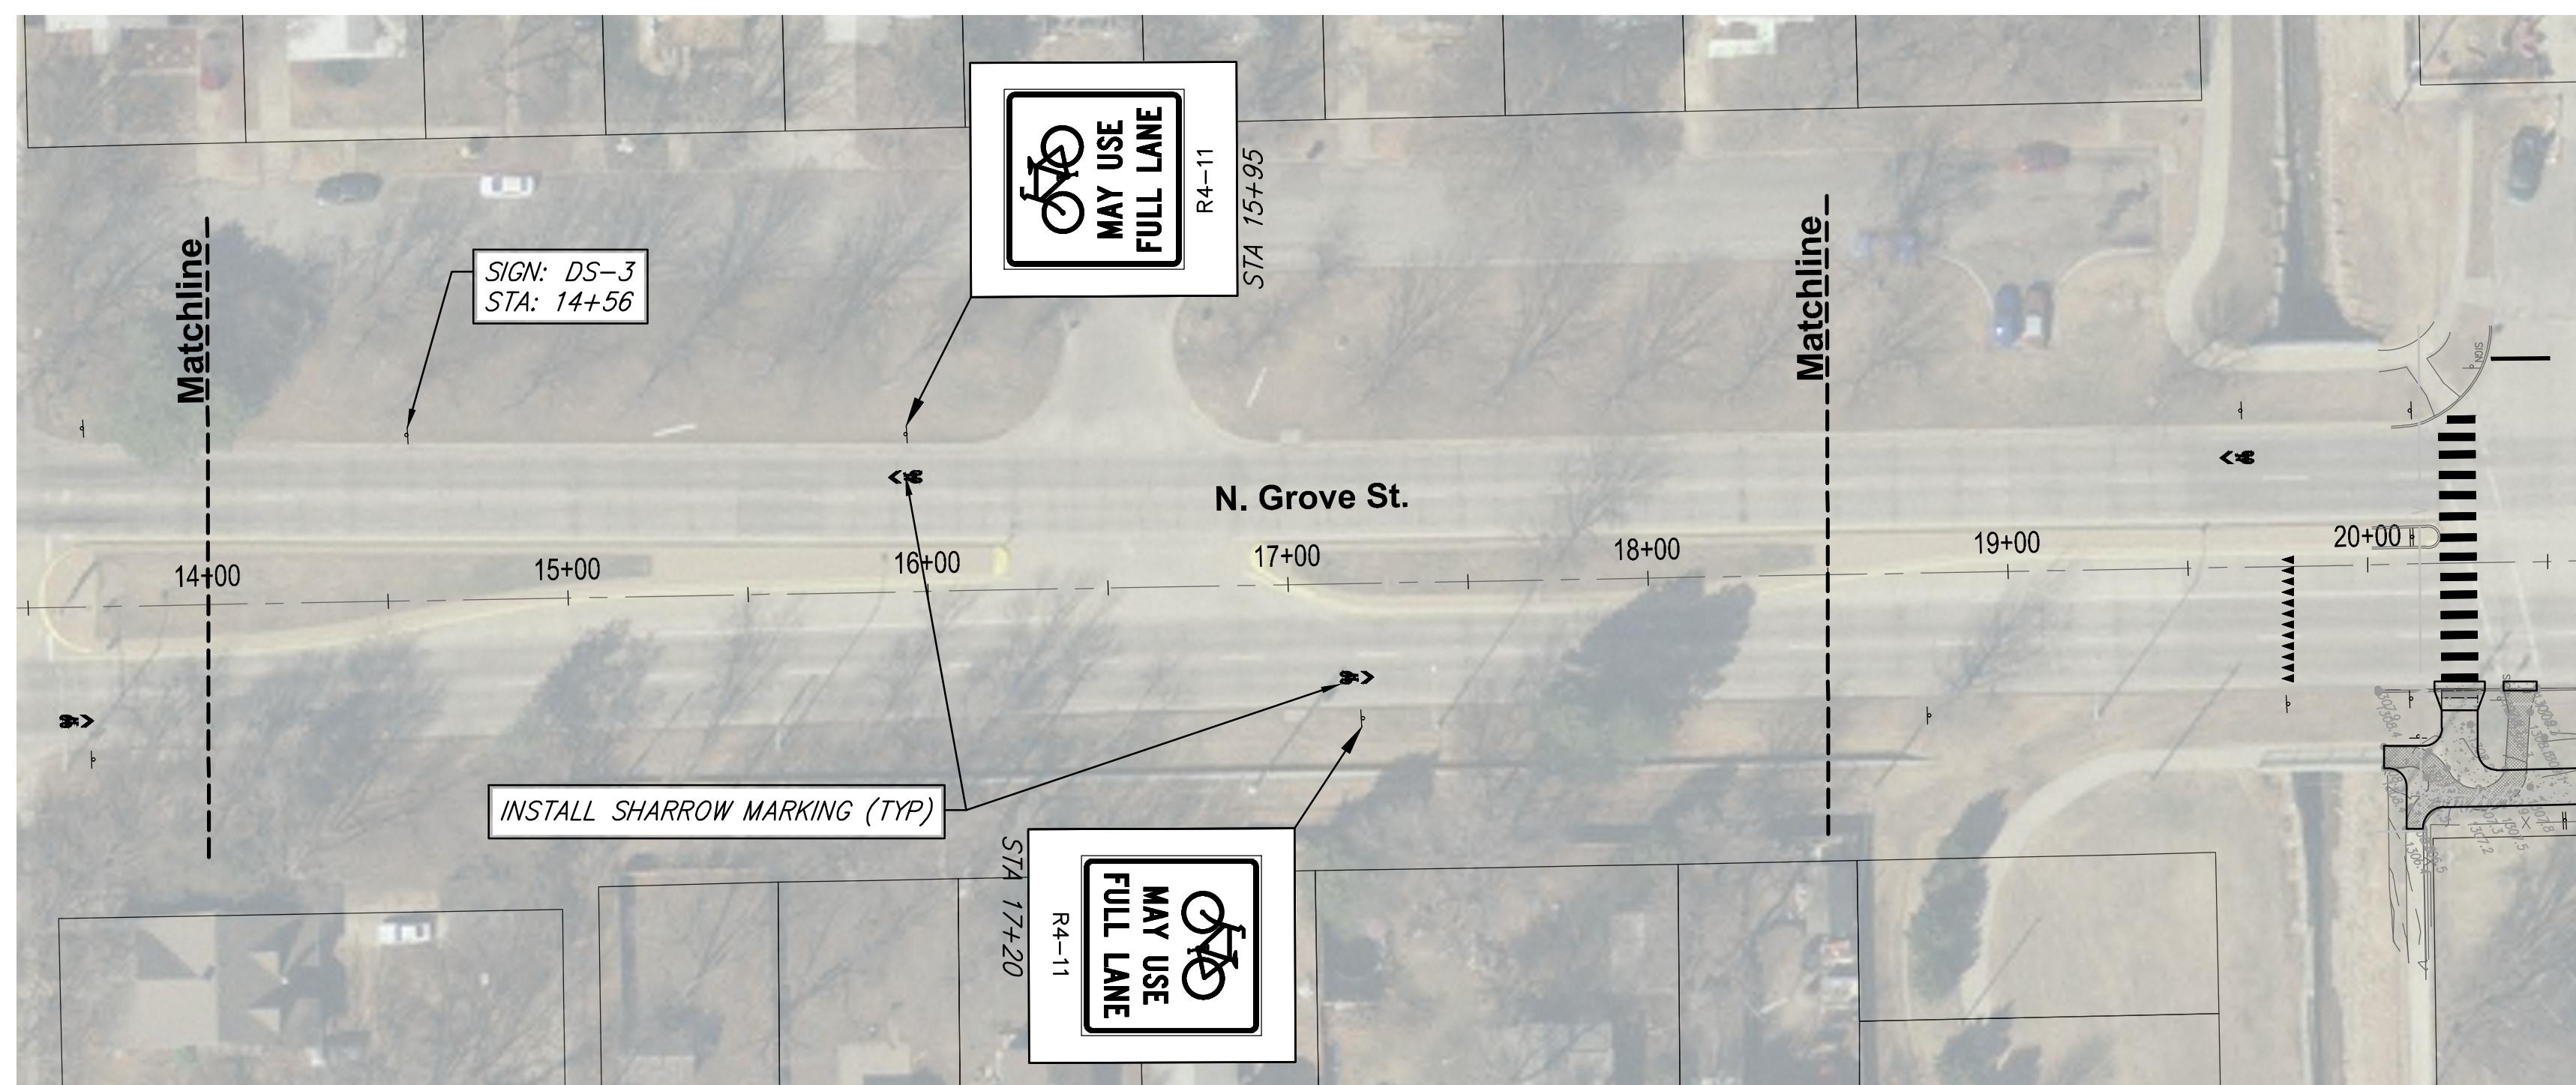

STA 14+00 TO STA 18+50
SCALE 1" = 40' - 0"

NOTE:
CENTER SHARROWS ON GROVE ST BETWEEN
THE WHEEL PATH OF OUTSIDE LANES.

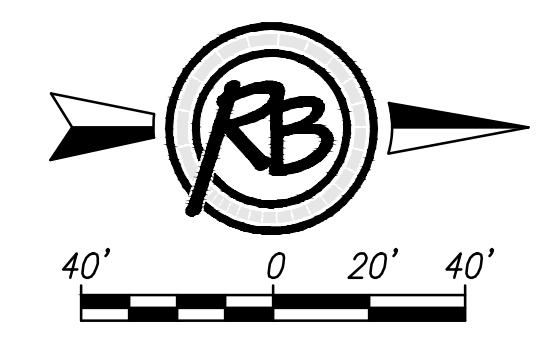

Green Street Bikeway			
Plan- Sta 5+00 to Sta 18+50			
	RUGGLES & BOHM		DATE APRIL 2016
	ENGINEERING SURVEYING LANDSCAPE ARCHITECTURE GOVERNMENT 924 NORTH MAIN WICHITA, KANSAS 67203 P (316) 264-8008 F (316) 264-4621 WWW.RBKANSAS.COM		DESIGN BDT
PROJECT NUMBER 472-85112	RB JOB NO. 4180H	DWG. SCALE ...	DRAWN DK
DRAWING FILE 4180-Engineering Base-Phase 2 [Plan- Sta 5+00 to Sta 18+50]			REVIEW .
			SHEET 3
			OF 24

F:\Projects\Projects 4100-4199\4180H\4180H - Engineering Base - Phase 2.dwg