



STATE	PROJECT NO.	YEAR	SHEET NO.	TOTAL SHEETS
KANSAS	87 xx-xxxx-01	2016	4	24

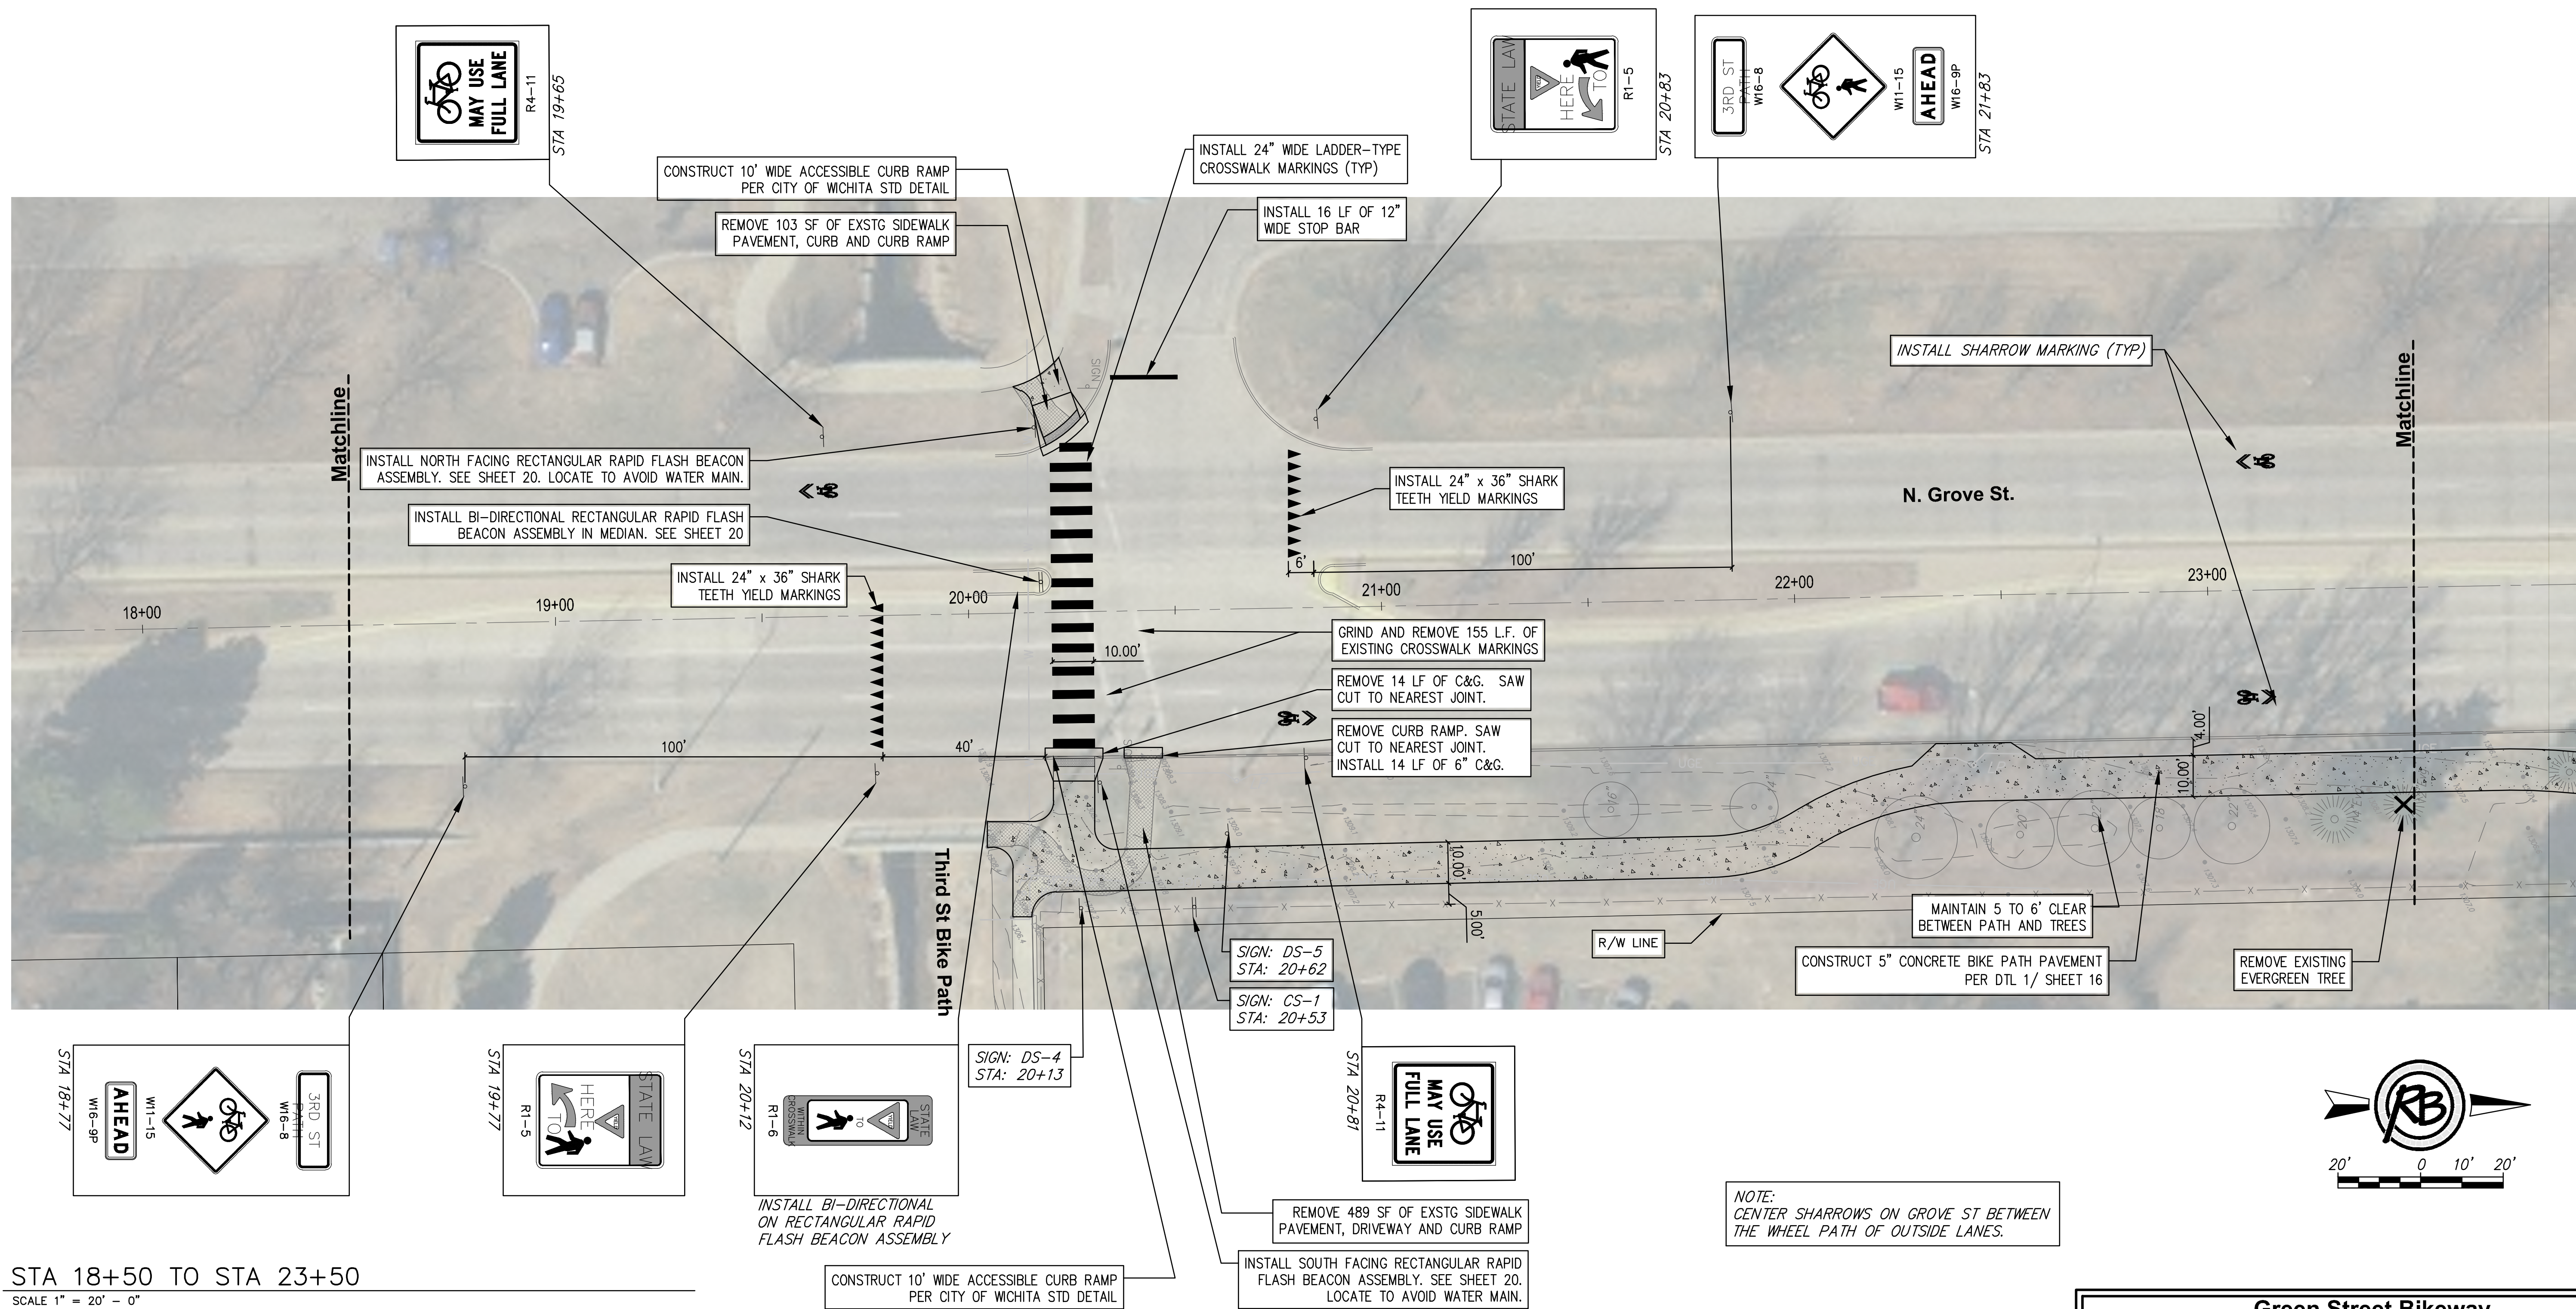

STA 18+50 TO STA 23+50
SCALE 1" = 20' - 0"

NOTE:
SOD DISTURBED AREAS WITH BERMUDA SOD
(APPROXIMATELY 25 SY THIS SHEET)

NOTE:
CENTER SHARROWS ON GROVE ST BETWEEN
THE WHEEL PATH OF OUTSIDE LANES.

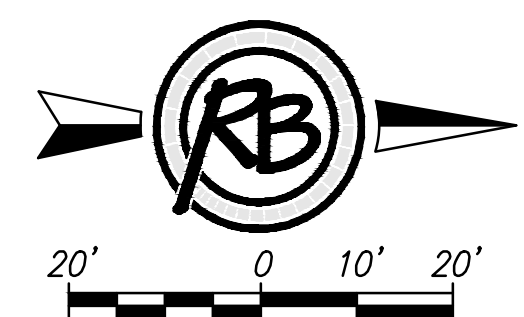

Green Street Bikeway Plan- Sta 18+50 to Sta 23+50			
SEAL	RUGGLES & BOHM ENGINEERING SURVEYING LANDSCAPE ARCHITECTURE GOVERNMENT 924 NORTH MAIN WICHITA, KANSAS 67203 P (316) 264-8008 F (316) 264-4621 WWW.RBKANSAS.COM	DATE	APRIL 2016
		DESIGN	BDT
		DRAWN	DK
		REVIEW	
PROJECT NUMBER	RB JOB NO.	DWG. SCALE	SHEET
472-85112	4180H	...	4
DRAWING FILE	4180-Engineering Base-Phase 2 [Plan- Sta 18+50 to Sta 23+50]		OF 24

F:\Projects\Projects 4100-4199\4180H\180H-Engineering Base-Phase 2.dwg