

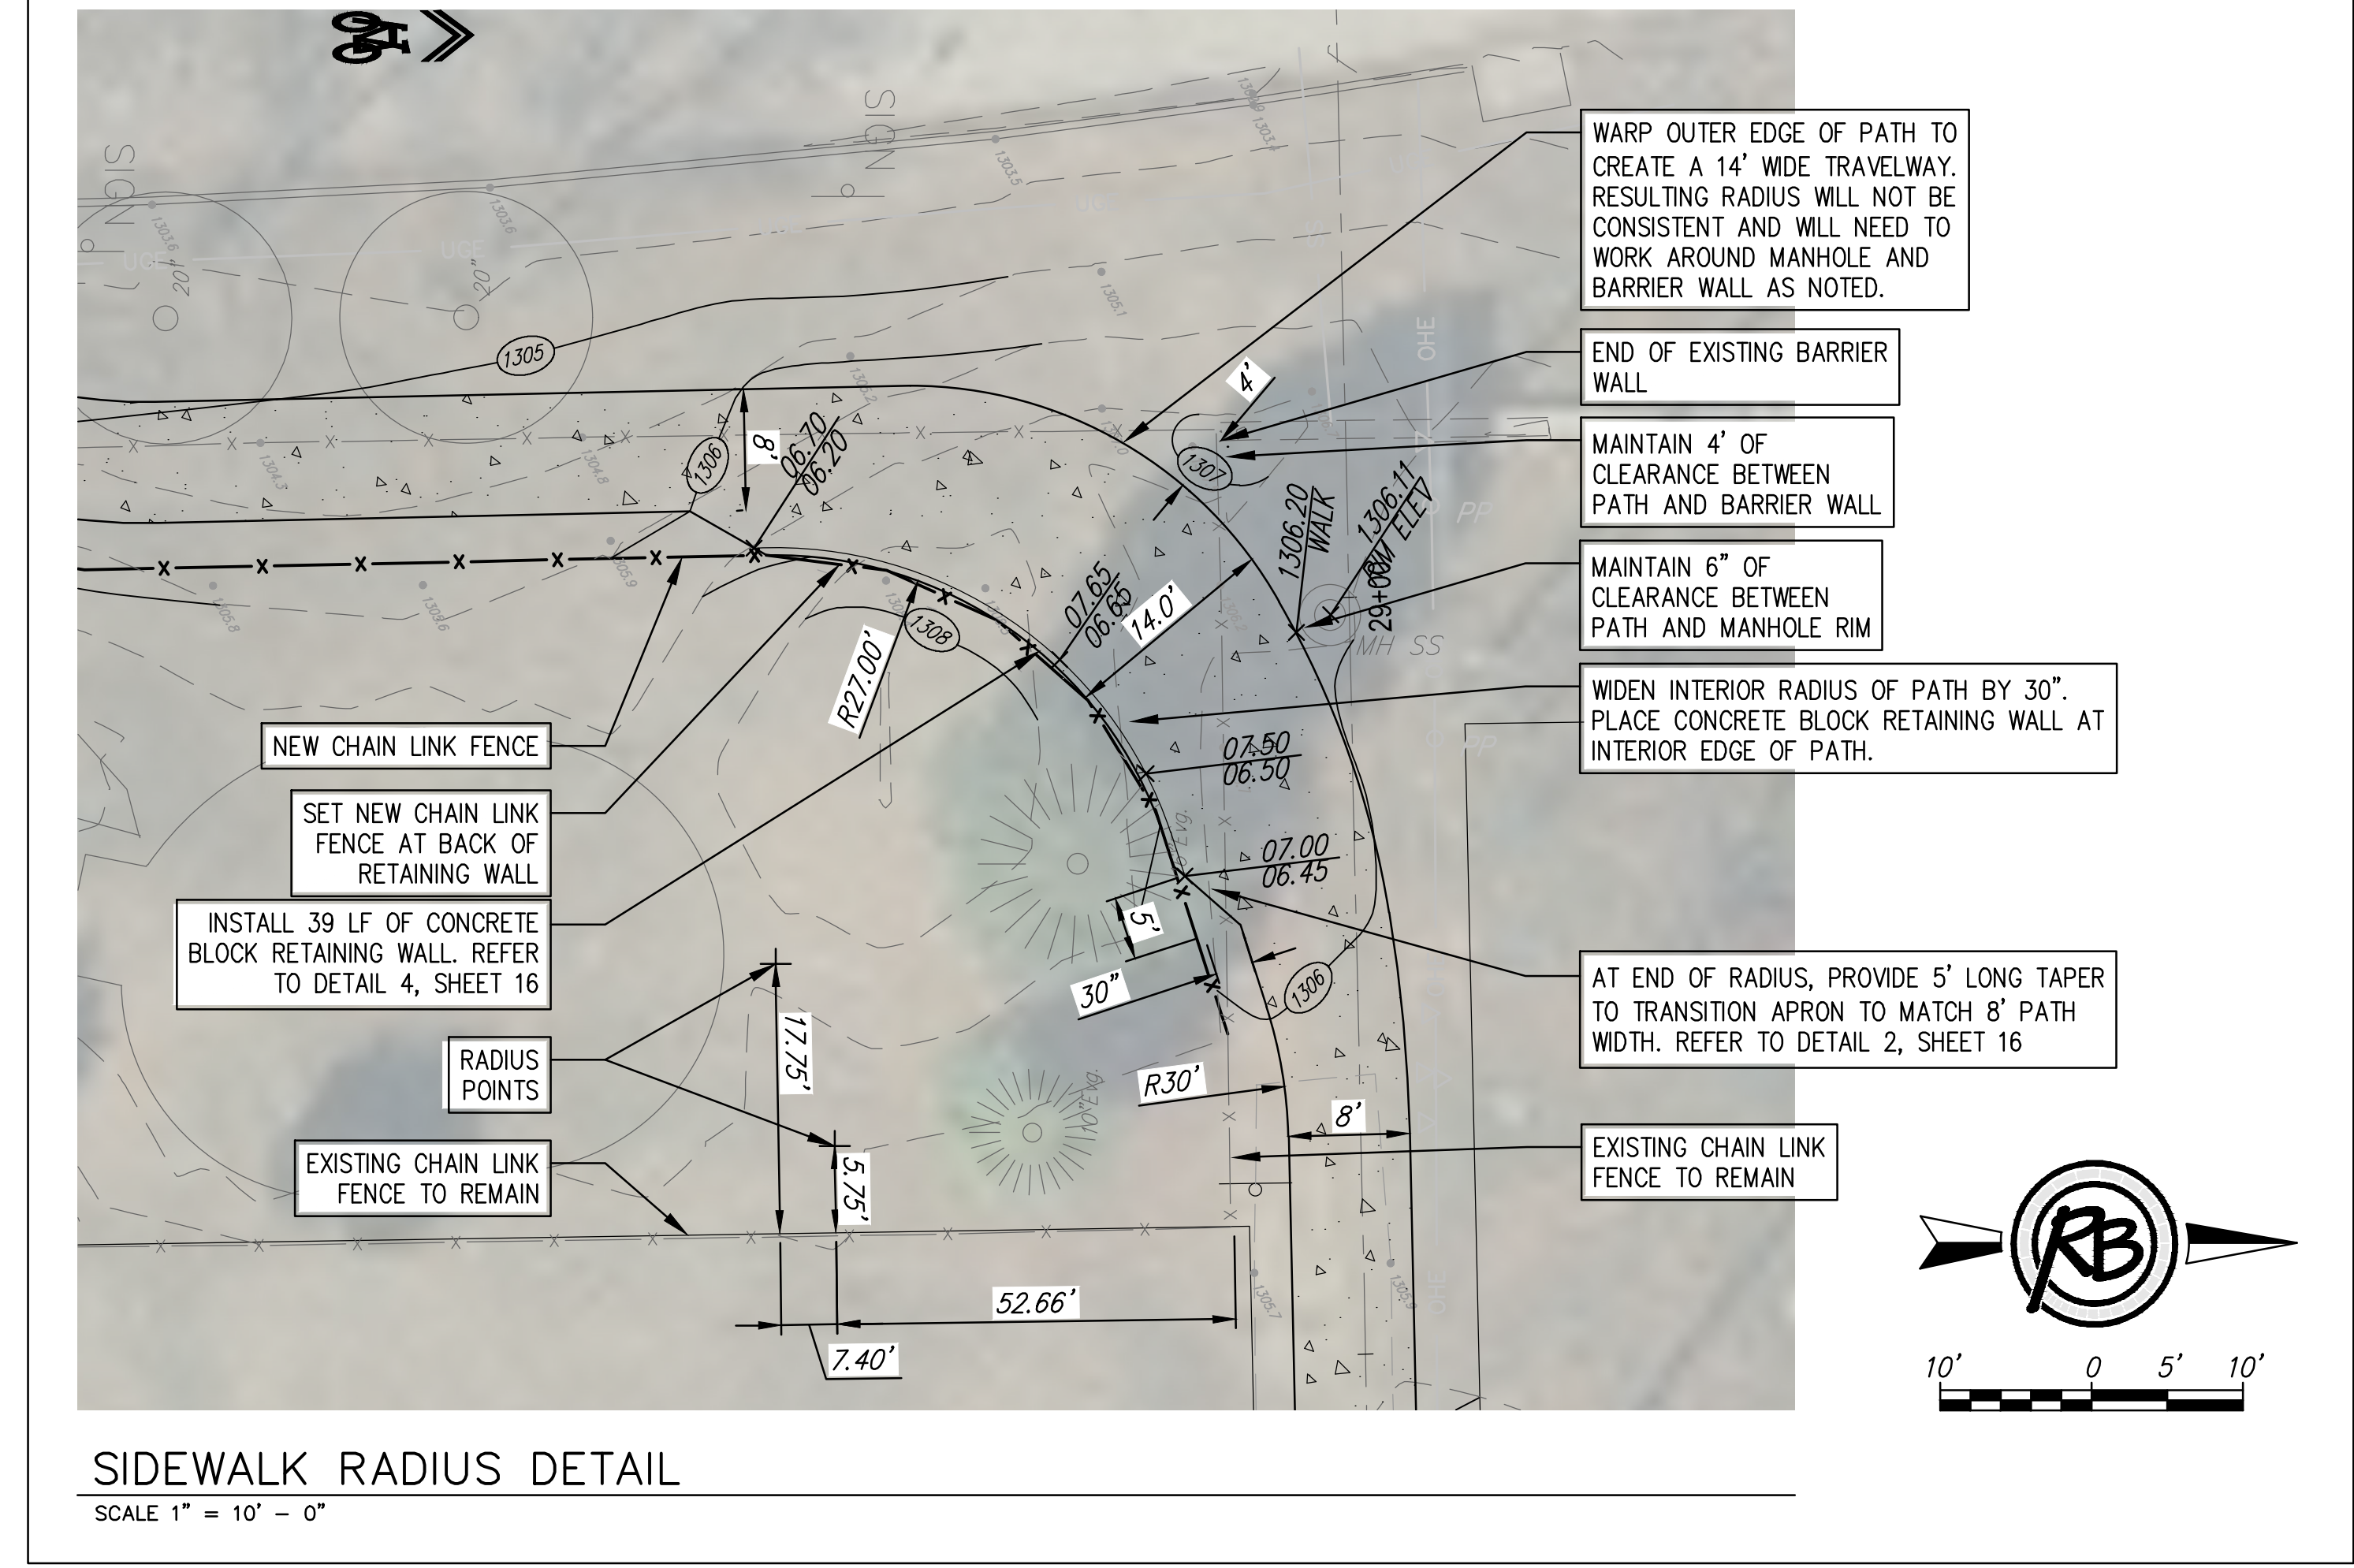


STATE	PROJECT NO.	YEAR	SHEET NO.	TOTAL SHEETS
KANSAS	87 xx-xxxx-01	2016	6	24

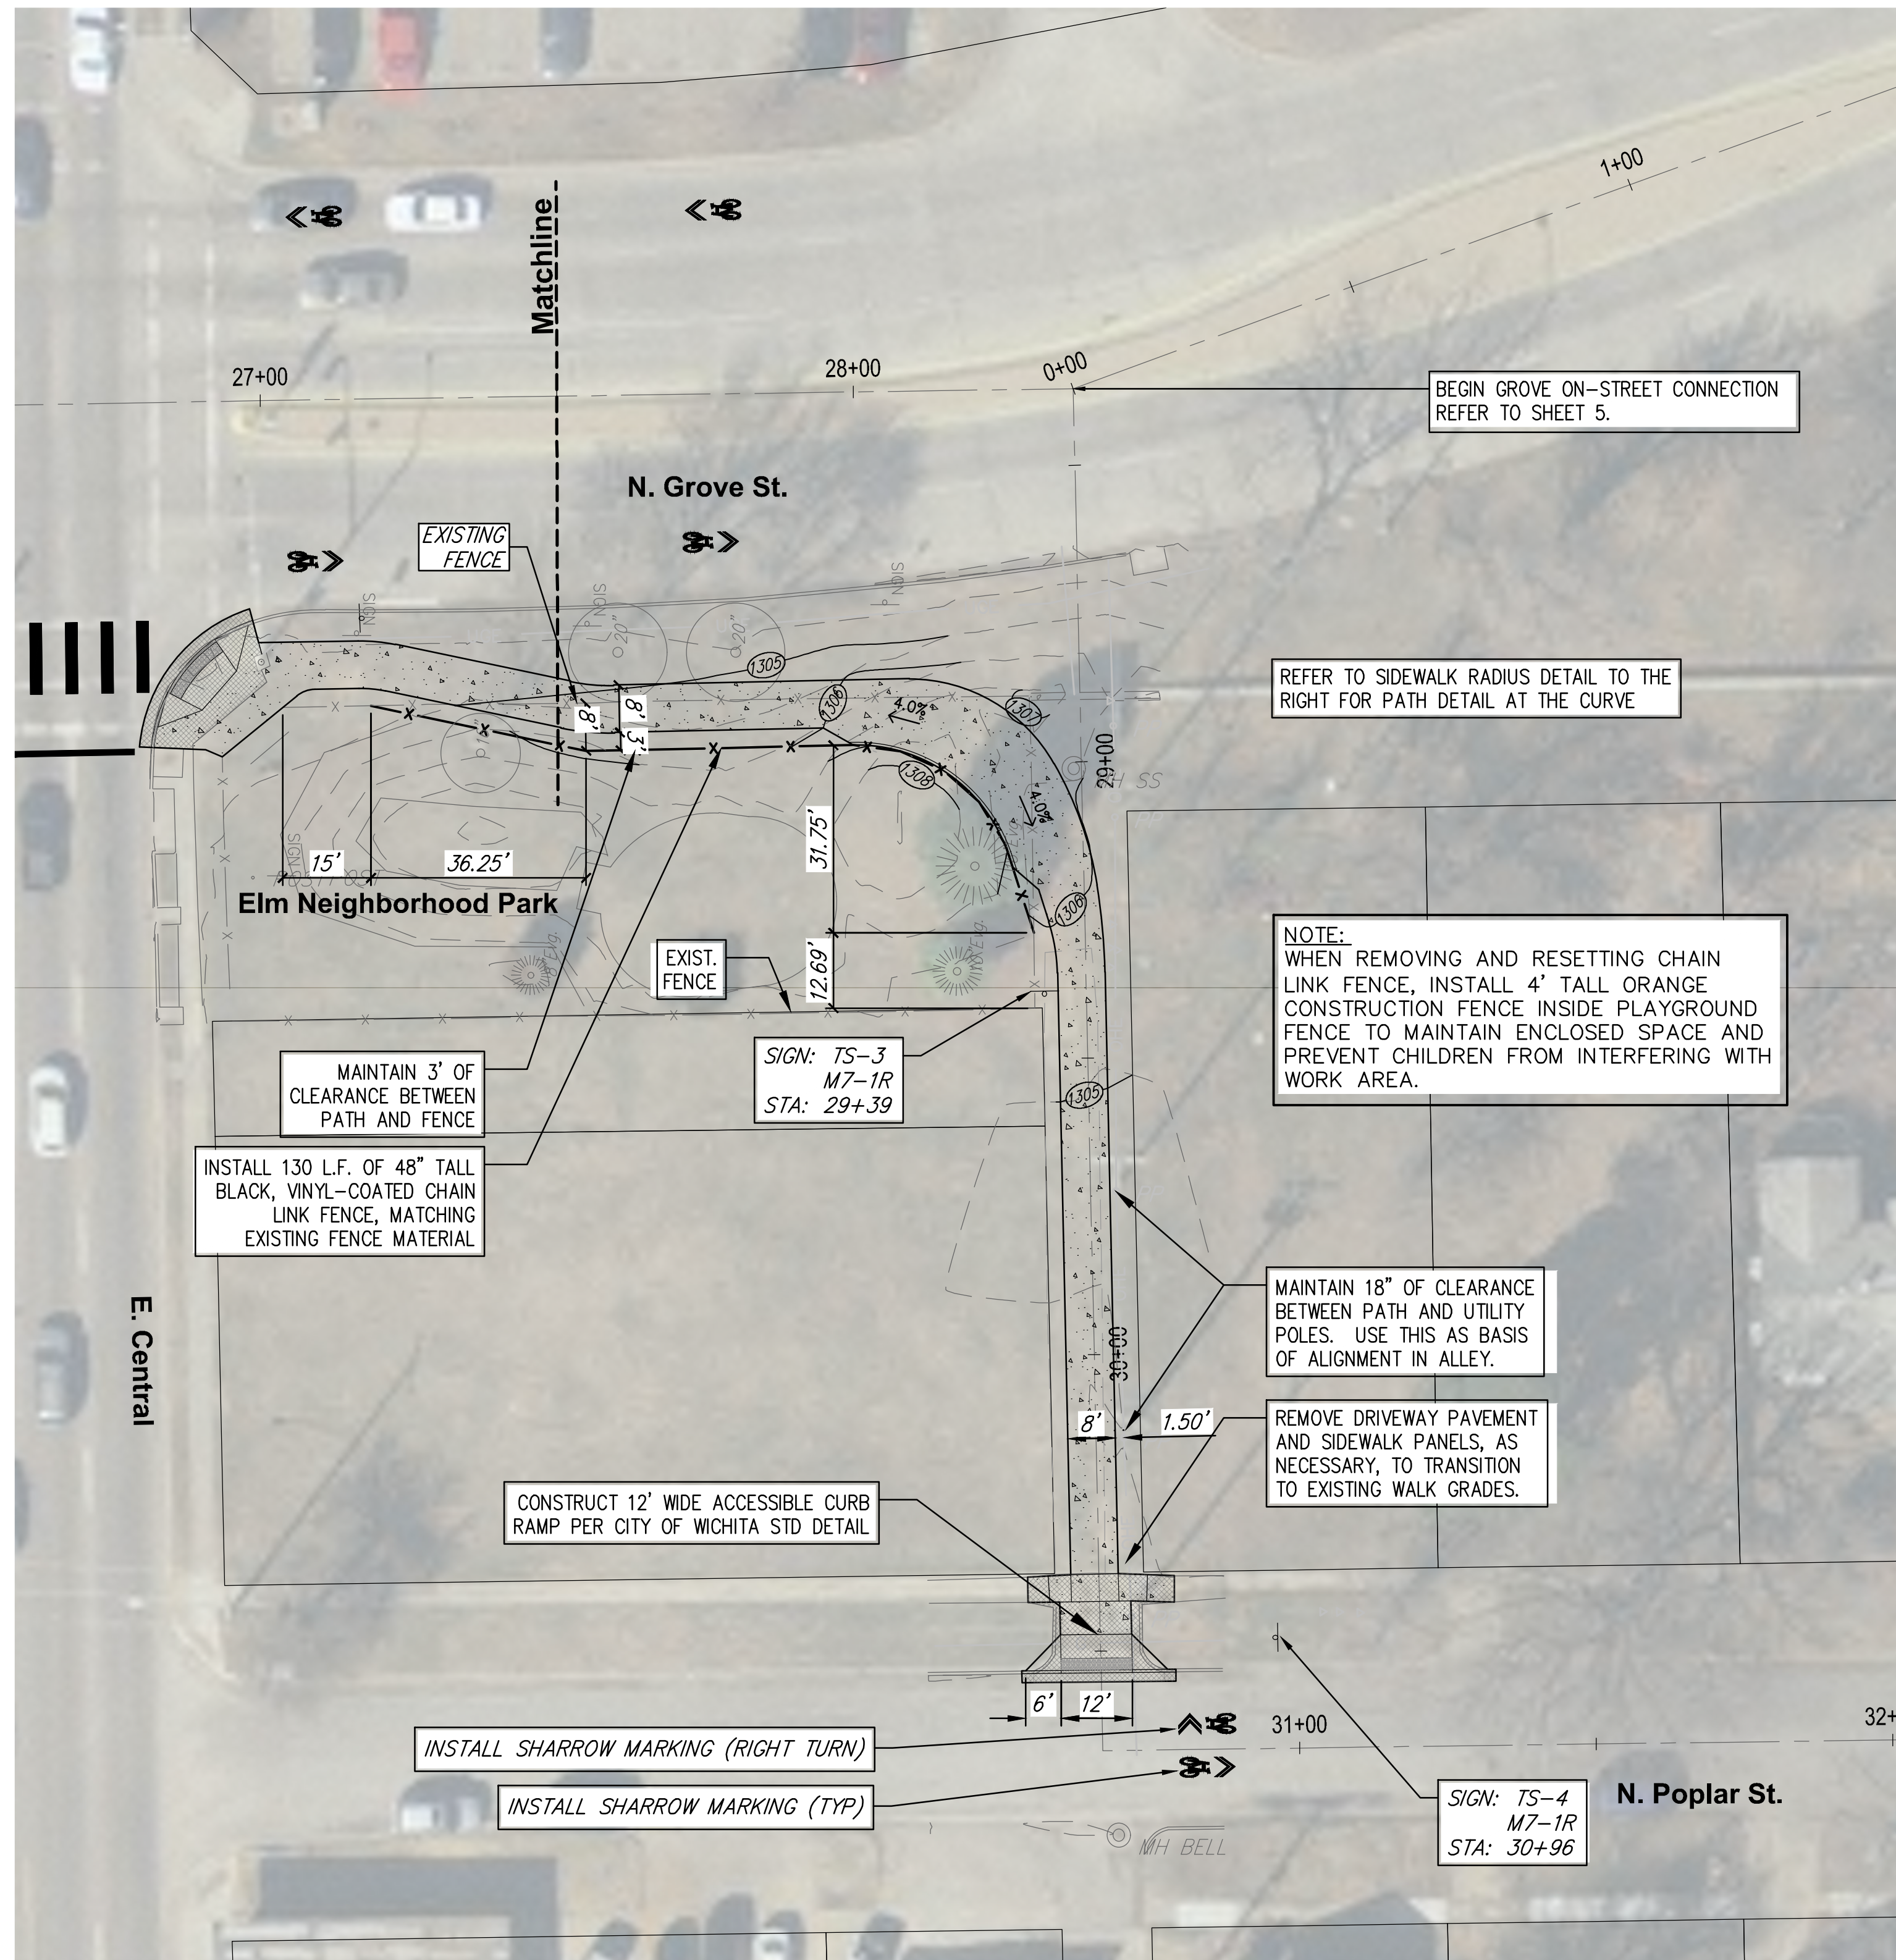

STA 27+50 TO STA 34+50
SCALE 1" = 20' - 0"

NOTE:
SOD DISTURBED AREAS WITH BERMUDA SOD
(APPROXIMATELY 115 SY THIS SHEET)

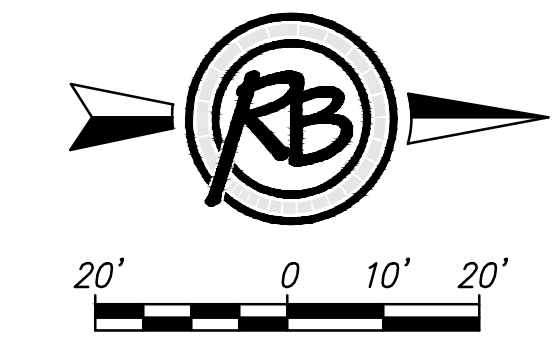

Green Street Bikeway		Plan- Sta 27+50 to Sta 34+50	
	RUGGLES & BOHM		
	<small>ENGINEERING SURVEYING LANDSCAPE ARCHITECTURE GOVERNMENT</small> <small>924 NORTH MAIN WICHITA, KANSAS 67203 P (316) 264-8008 F (316) 264-4621</small> <small>WWW.RBKANSAS.COM</small>		
PROJECT NUMBER 472-85112	RB JOB NO. 4180H	DWG. SCALE ...	SHEET 6
DRAWING FILE 4180-Engineering Base-Phase 2 [Plan- Sta 27+50 to Sta 34+50]			OF 24

F:\Projects\Projects 4100-4199\4180H (NSU to Schweiter Bikeway)\4180-Engineering Base-Phase 2.dwg