

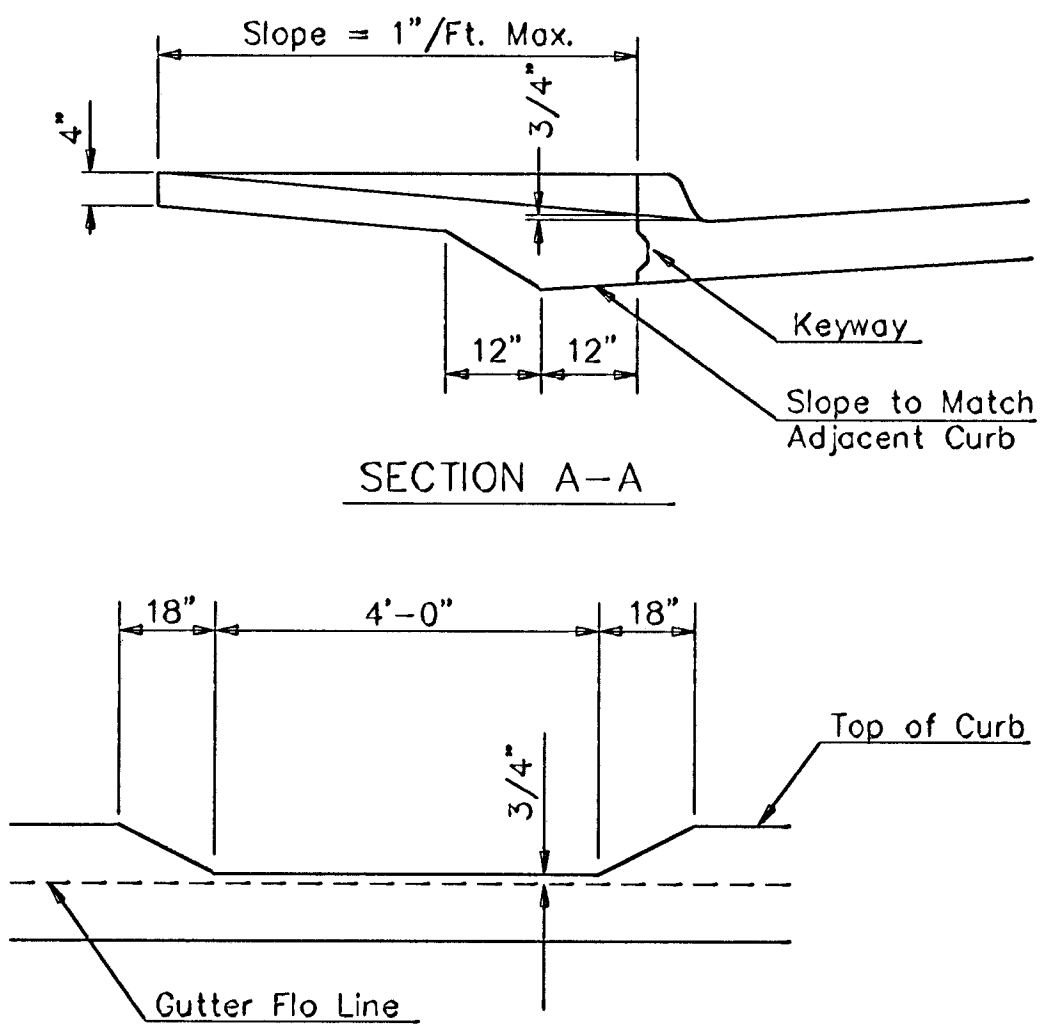
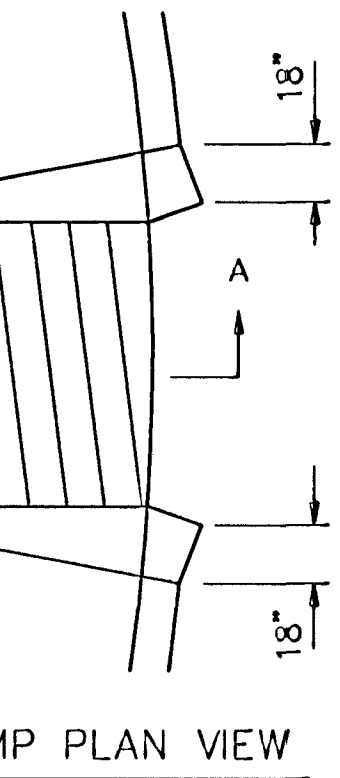




Notes - See Detail

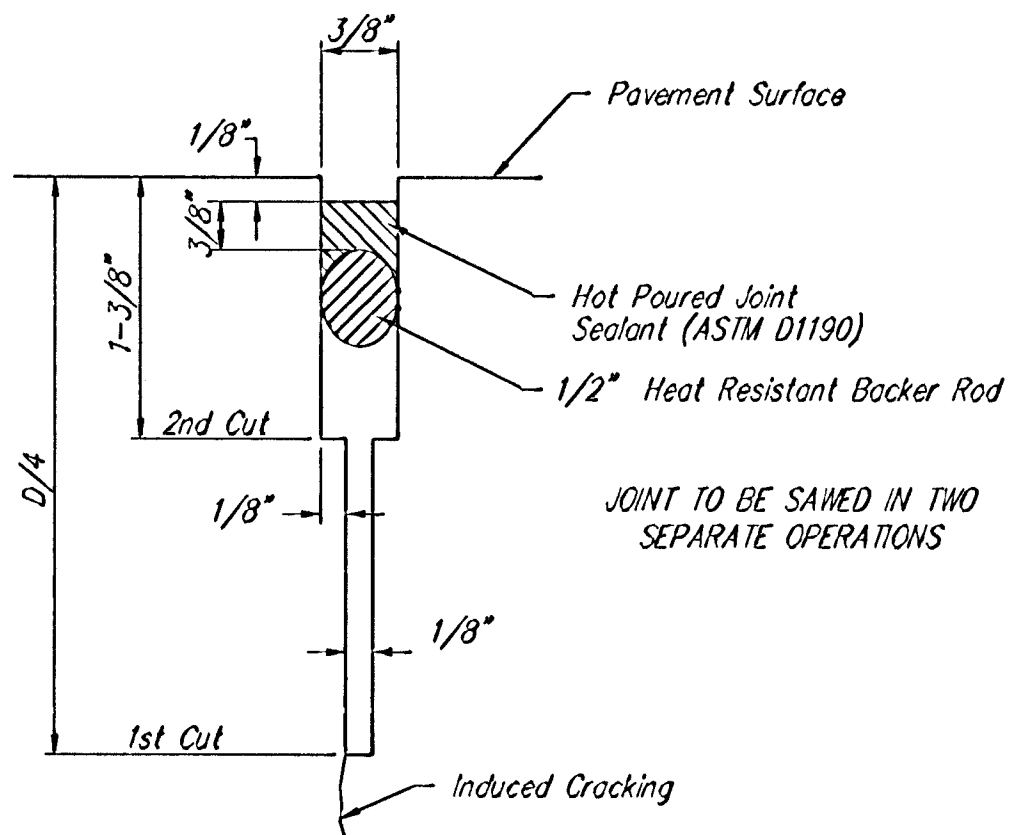

### WHEELCHAIR RAMP DETAIL

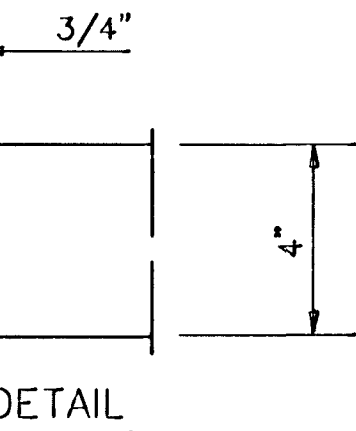

### OPTIONAL CONTRACTION JOINT (CONSTRUCTION JOINT)

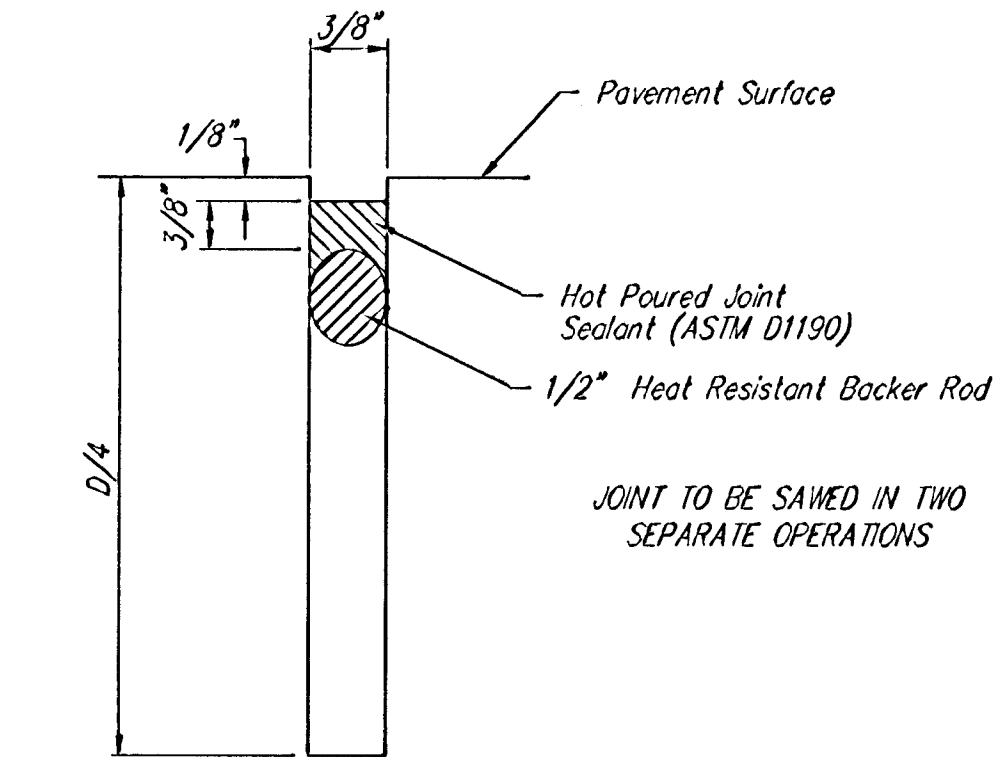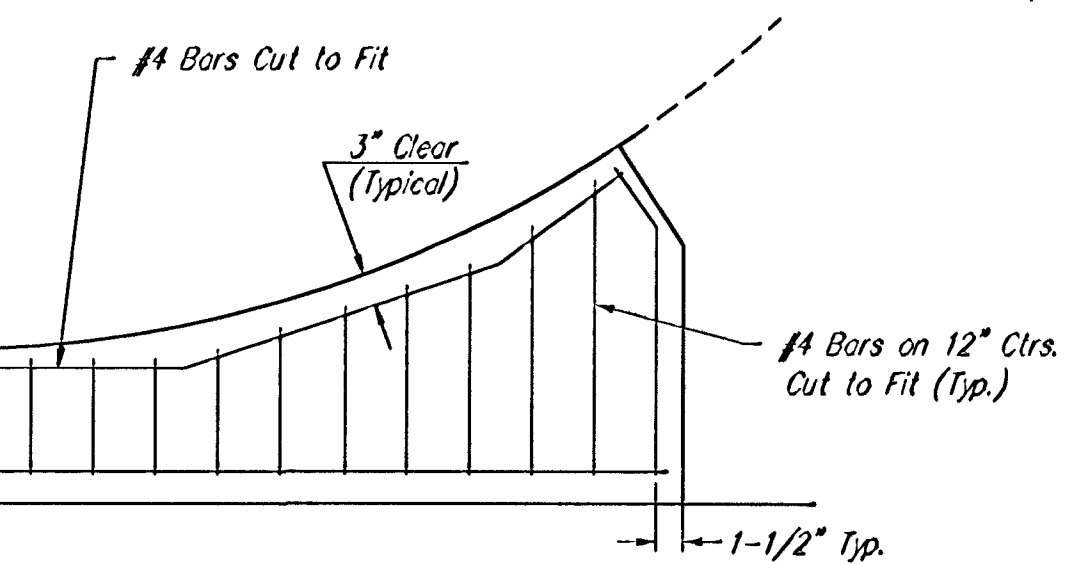

### WING REINFORCING DETAIL

