


P.V.I.
Elev. = 183.52
44.10' V.C.

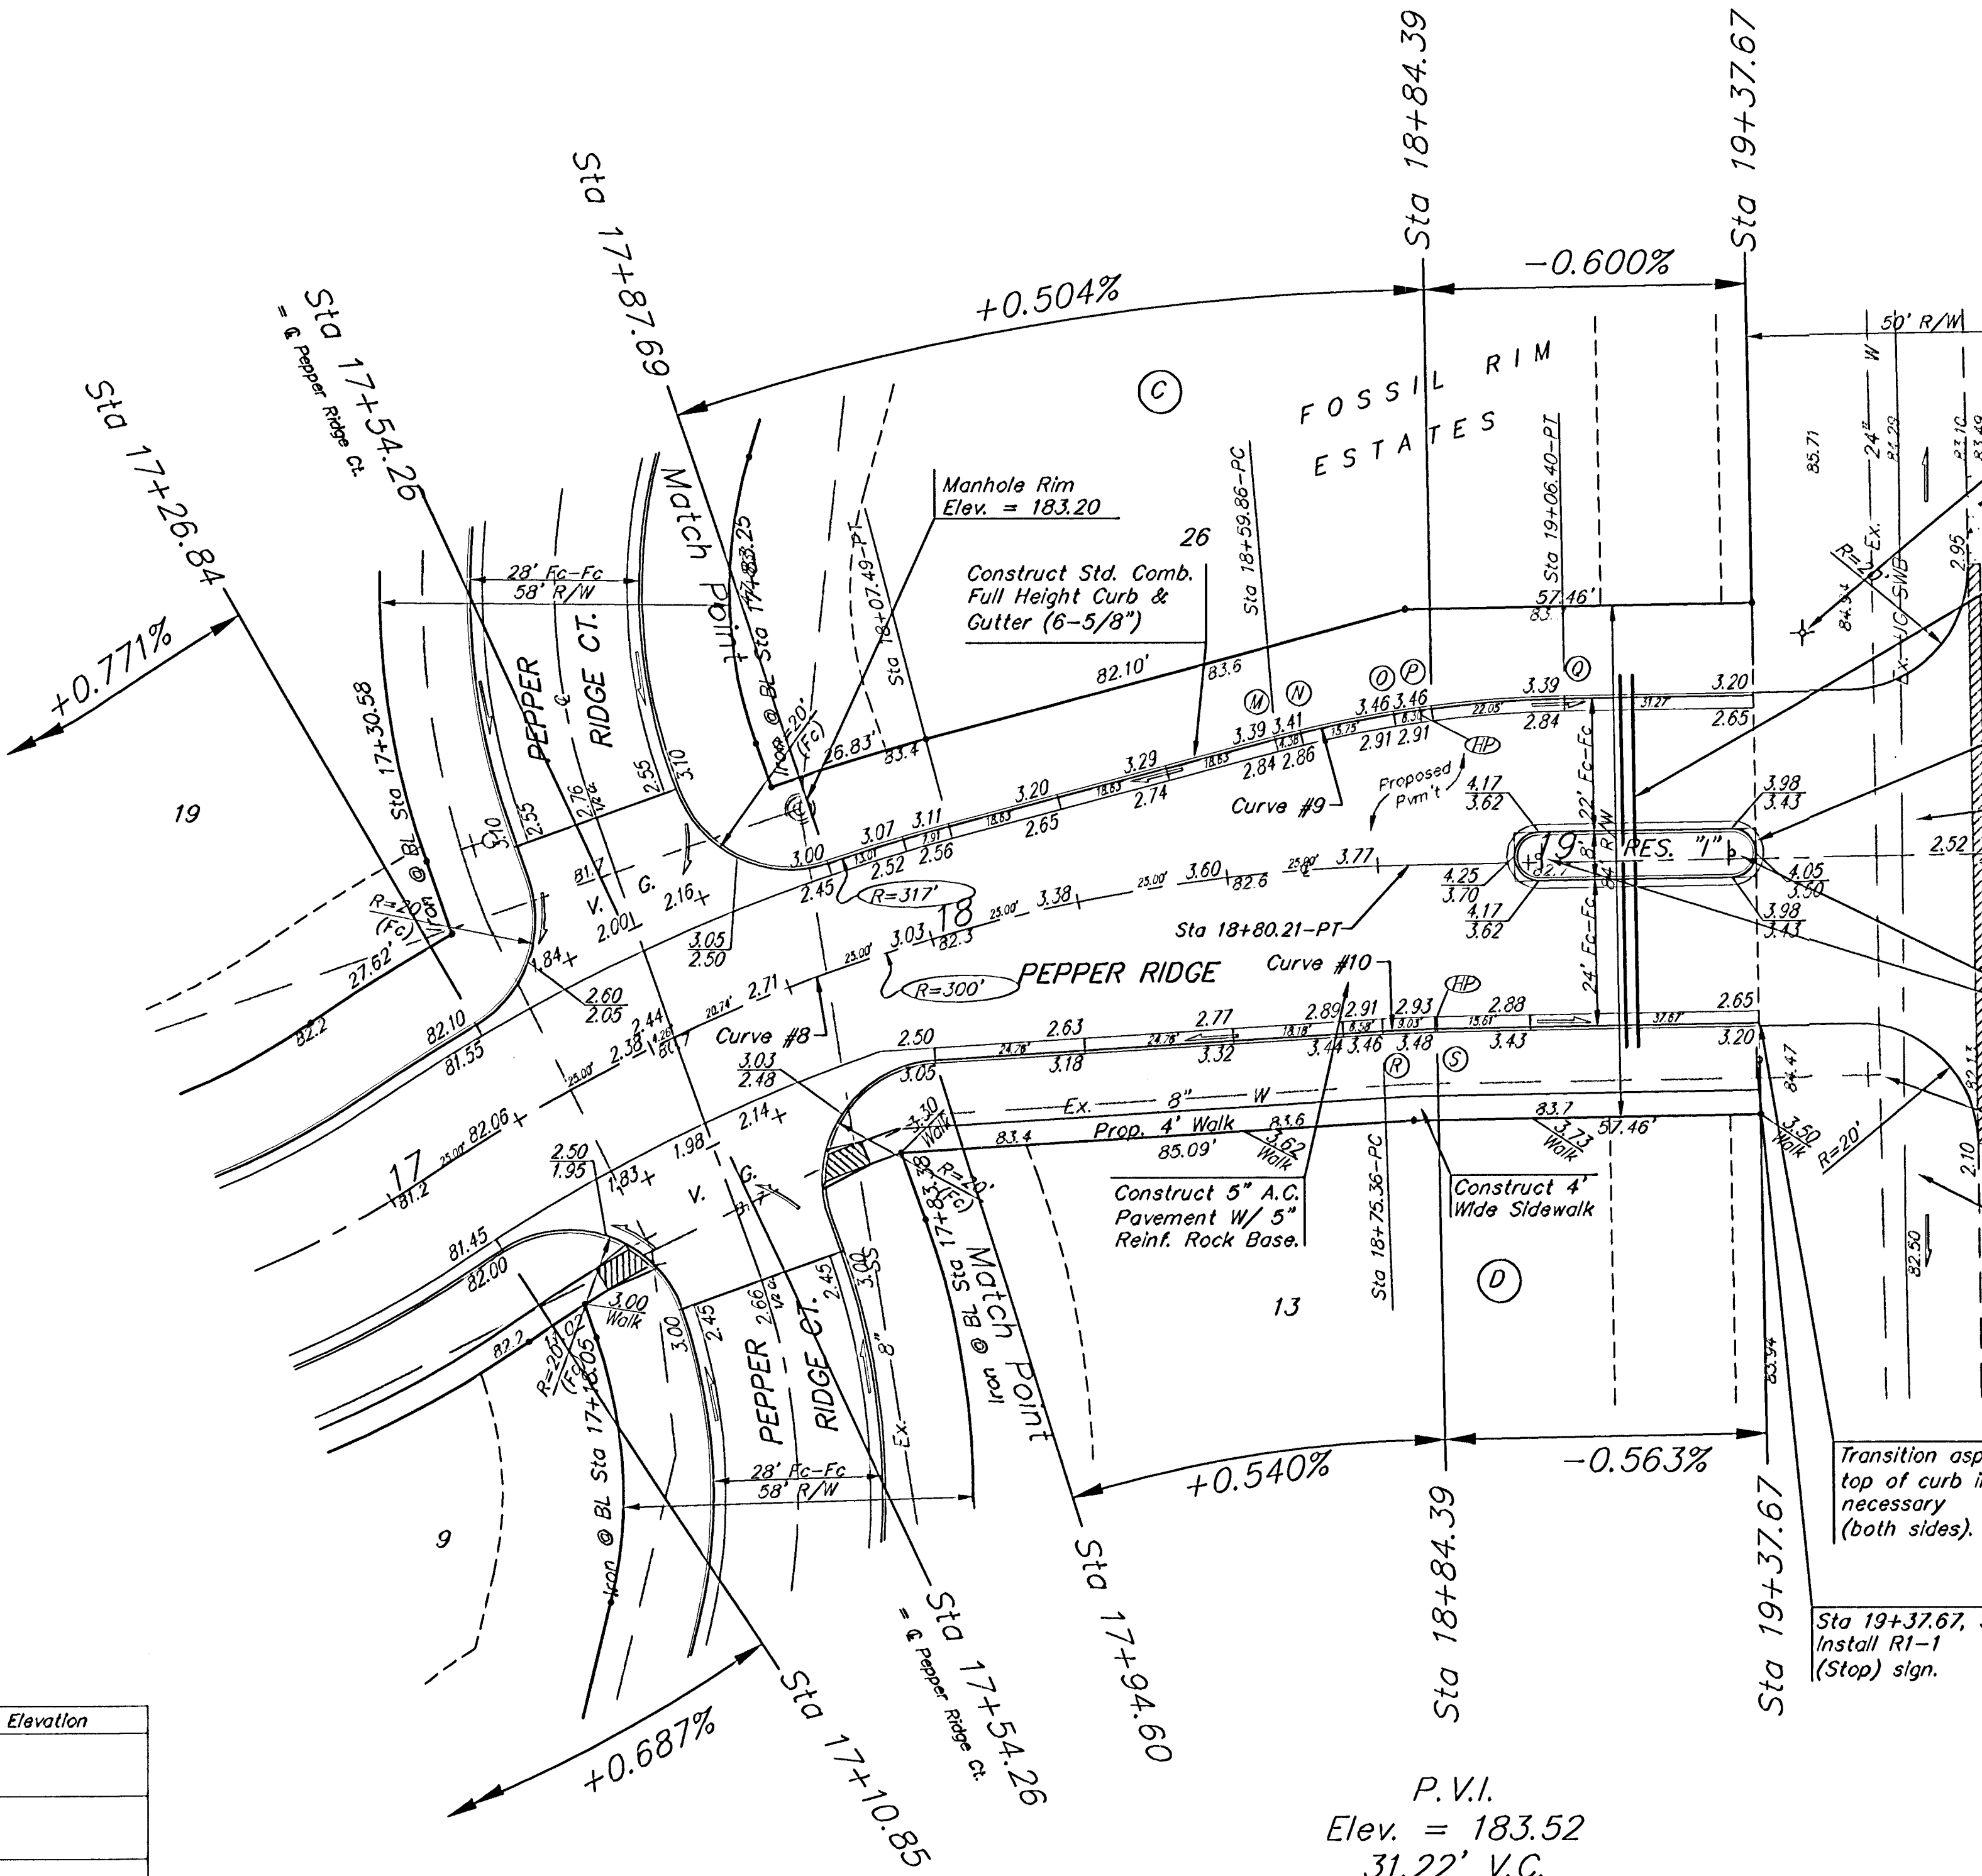

Transition asphalt top of curb in necessary (both sides).

Sta 19+37.67, 3 Install R1-1 (Stop) sign.

P.V.I.
Elev. = 183.52
31.22' V.C.

Elevation