


Note:
Place 4" perforated PVC pipe filled w/ 1/2"-1" Dia. gravel. Place pipe in front of Curb Inlet as Shown.

2x4 LENGTH	INLET TYPE	INLET OPENING
5'-6"	1-A	5'-0"
10'-6"	1-A	10'-0"
15'-6"	1-A	15'-0"

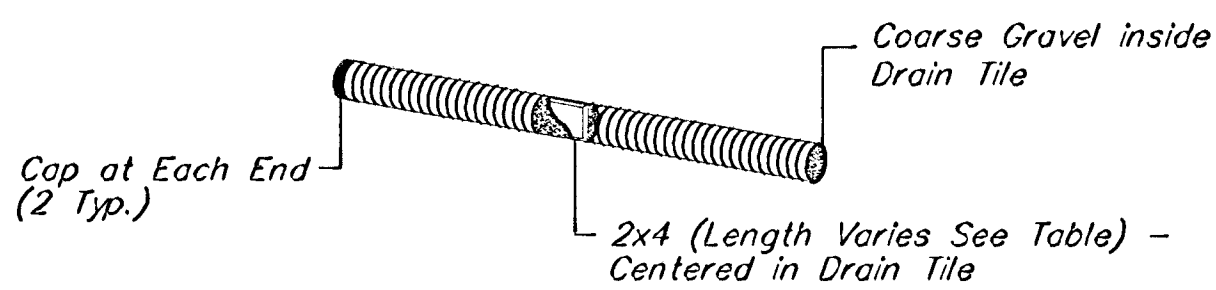


CURB INLET PROTECTION

4" Perforated Pipe w/ Gravel

Existing Paved Roadway

Sediment Barrier (Straw Bale type shown)

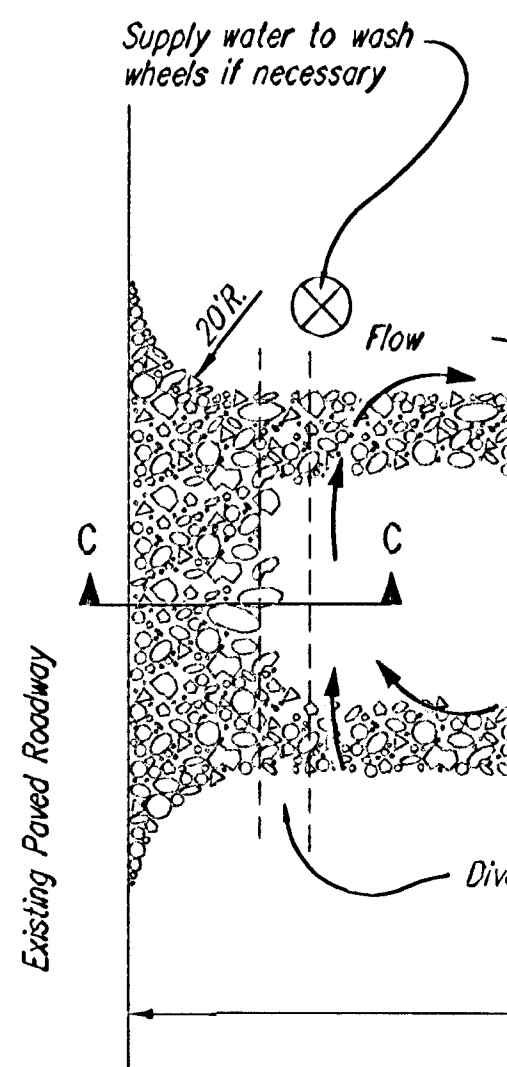

NOTES:

1. THE ENTRANCE SHALL PREVENT FLOWING OF SEDIMENT INTO DRIVE. REPAIR AND/OR CLEAN AS NECESSARY.
2. WHEN NECESSARY, WHEN FLOWING OF SEDIMENT IS OBSERVED, THE ENTRANCE SHALL BE REPAIRED AND/OR CLEANED.
3. WHEN WASHING IS REQUIRED, WATER SHALL BE SUPPLIED TO WASH WHEELS OF VEHICLES THAT DRAINS INTO DRIVE.
4. DRIVE ENTRANCES ON DRIVEWAYS SHALL BE BARRIERS SHOWN, BUT NOT BARRIERS. BARRIERS SHALL BE SUFFICIENT TO KEEP SEDIMENT FROM EXTENDING FROM BACK OF DRIVEWAY.