
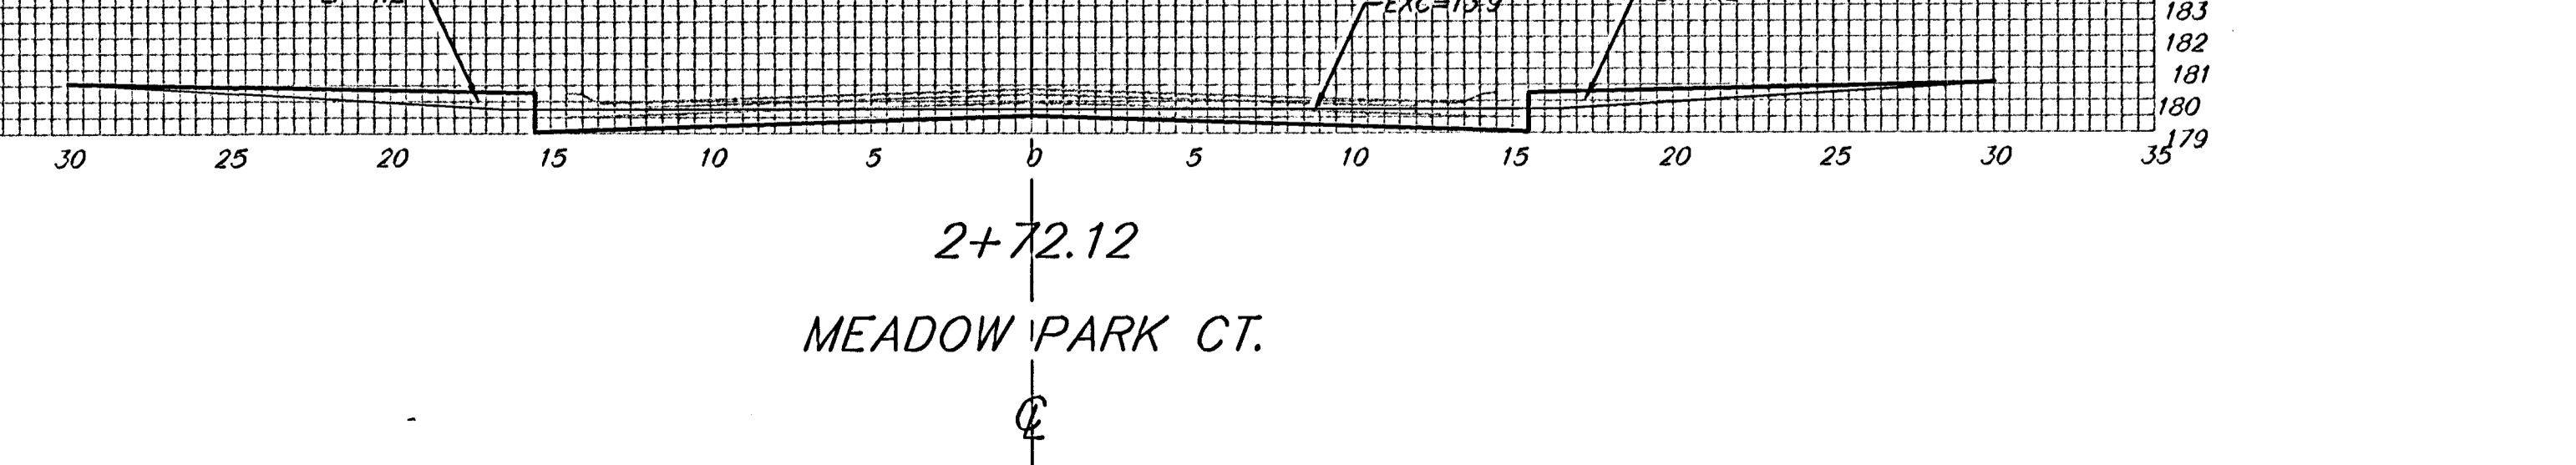
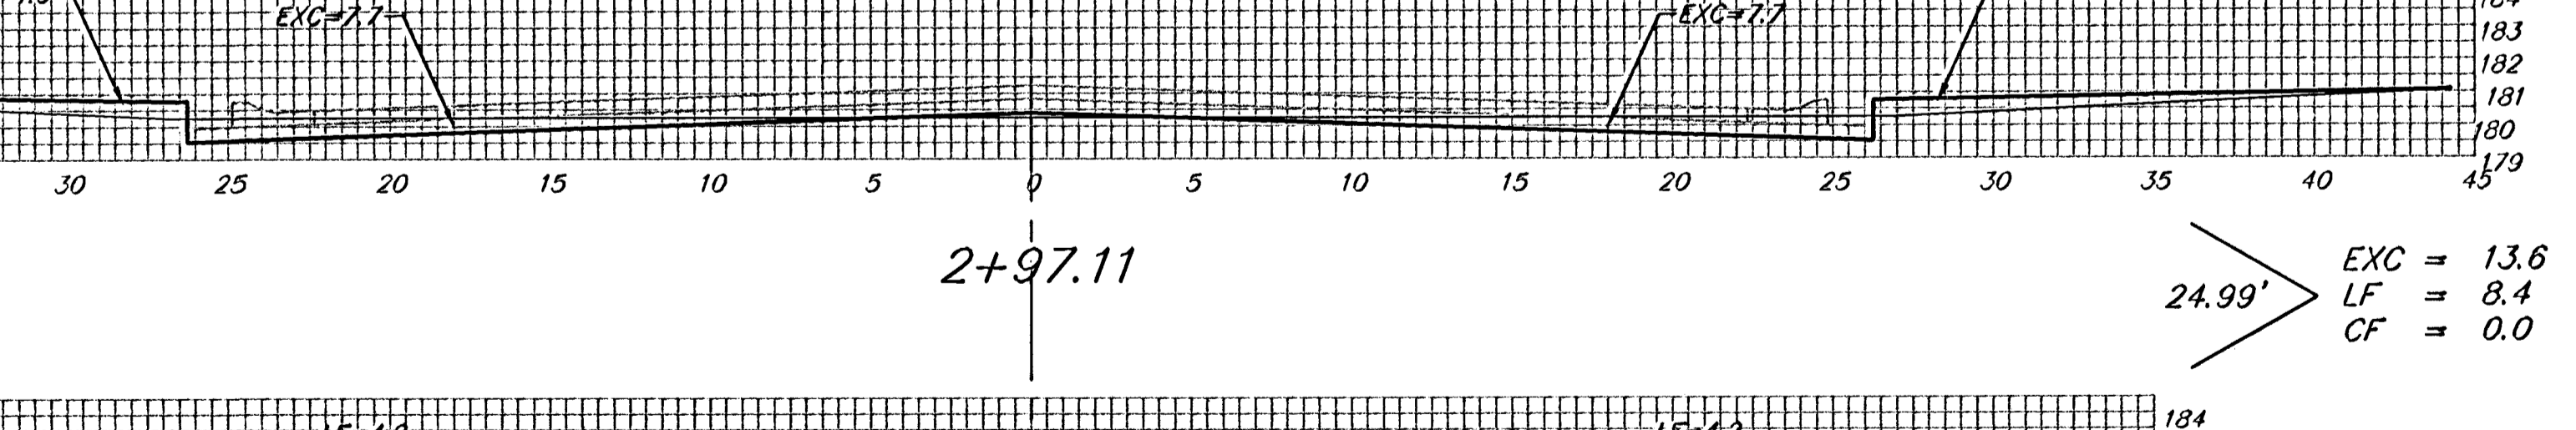
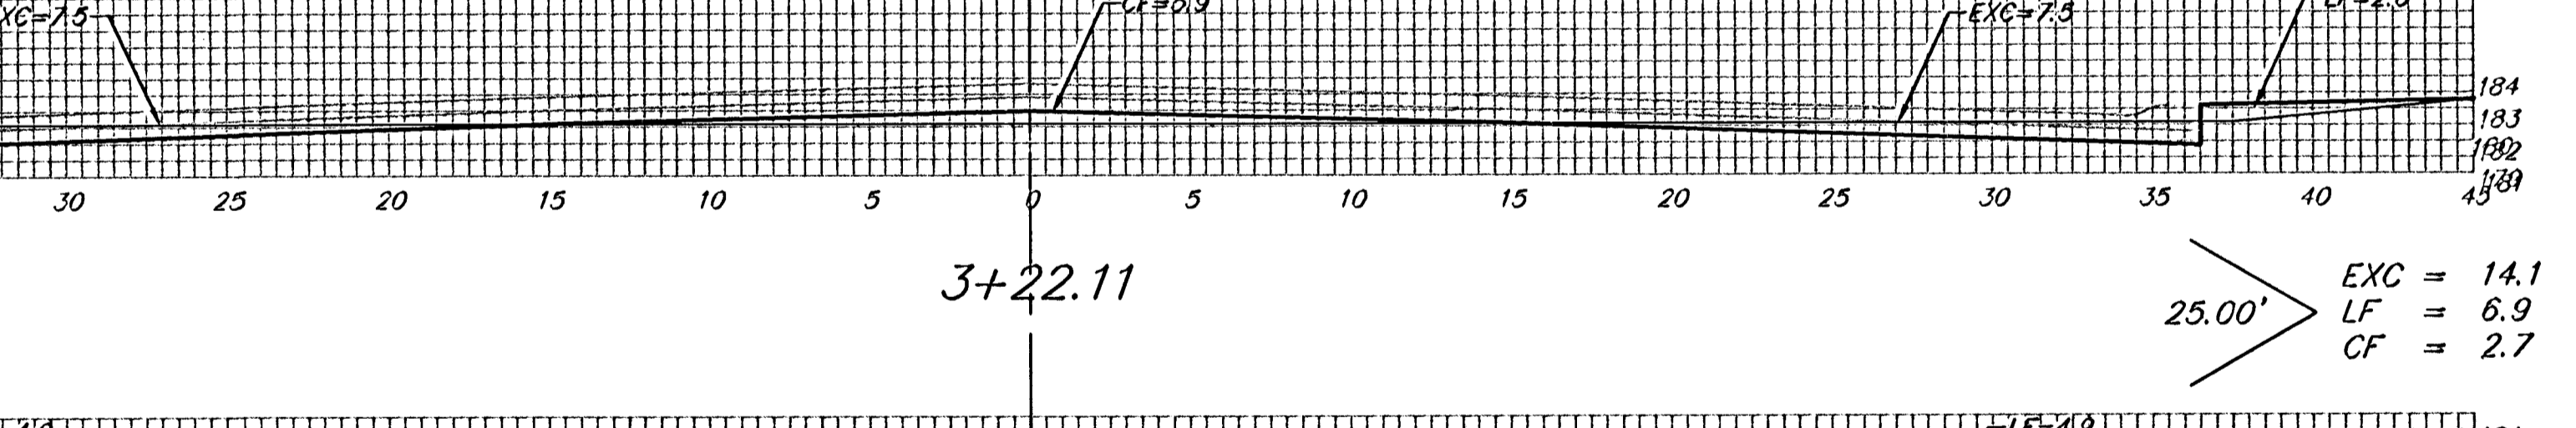
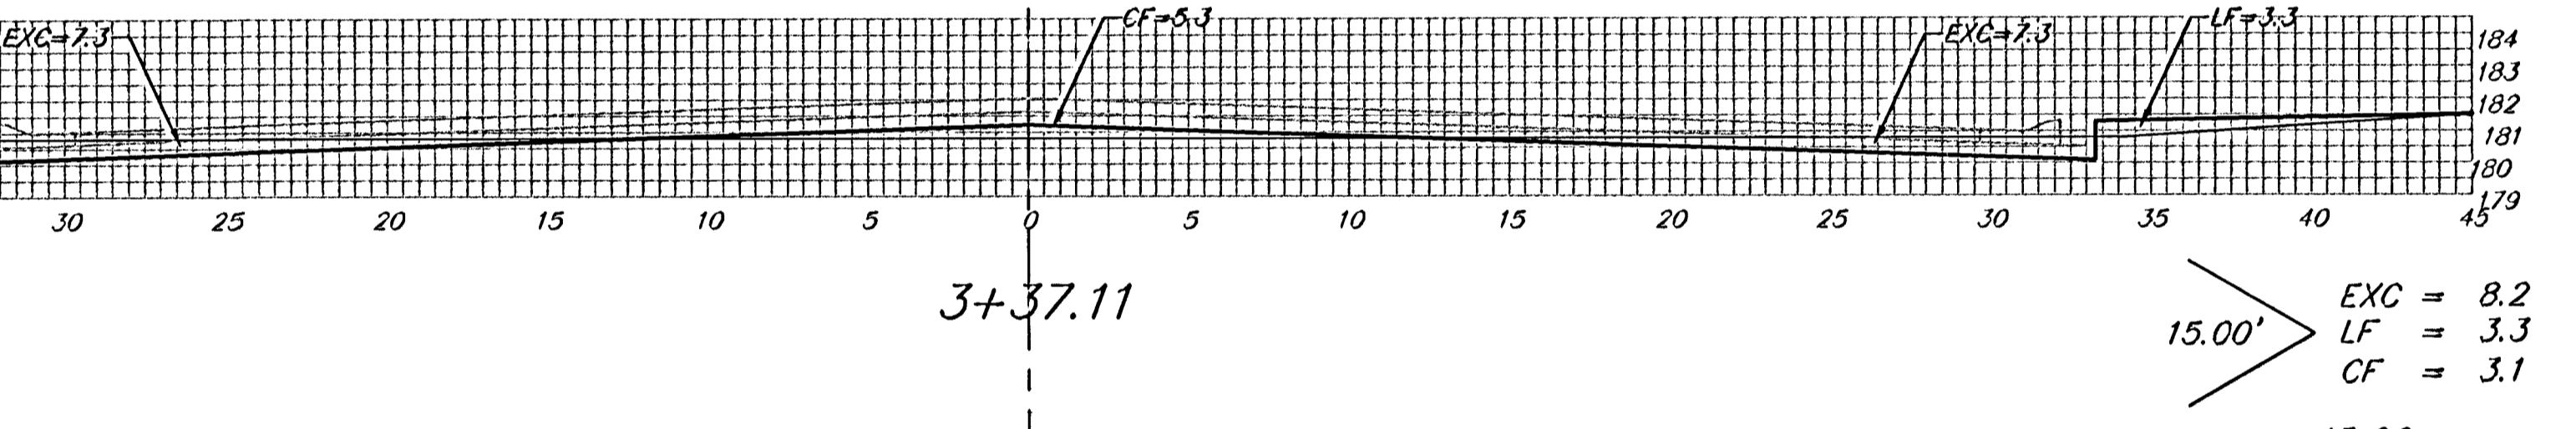
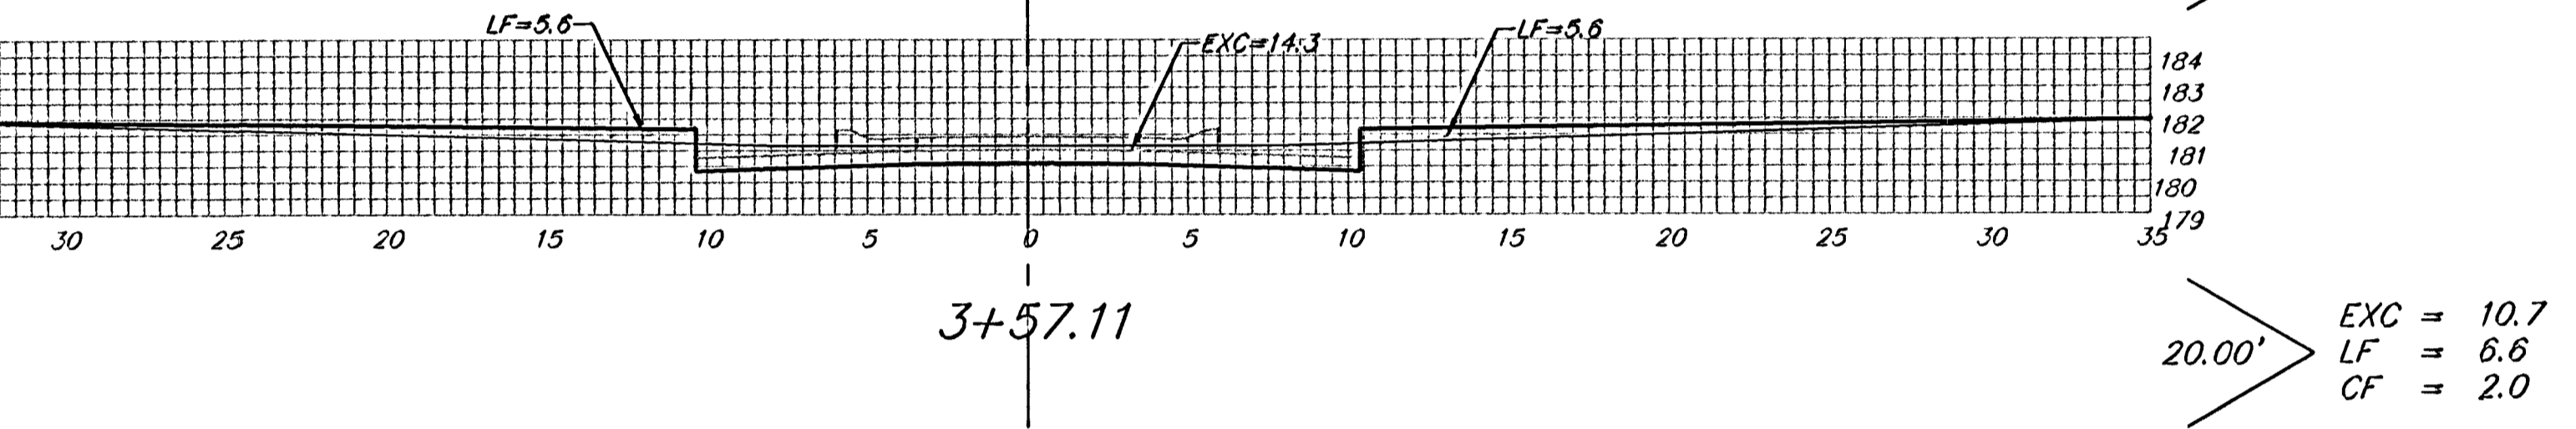


Q

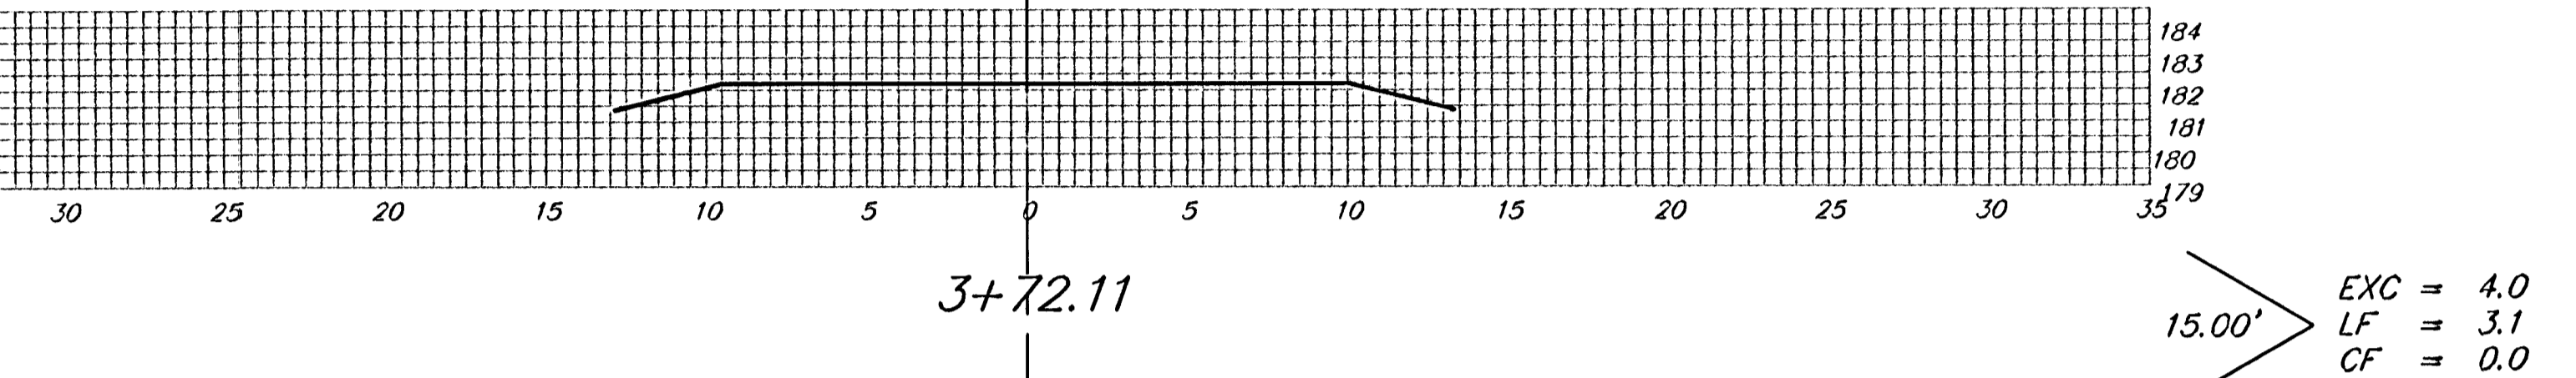

MEADOW PARK CT.

Q