



Tara Falls Addition

Tara Falls 3rd Addition

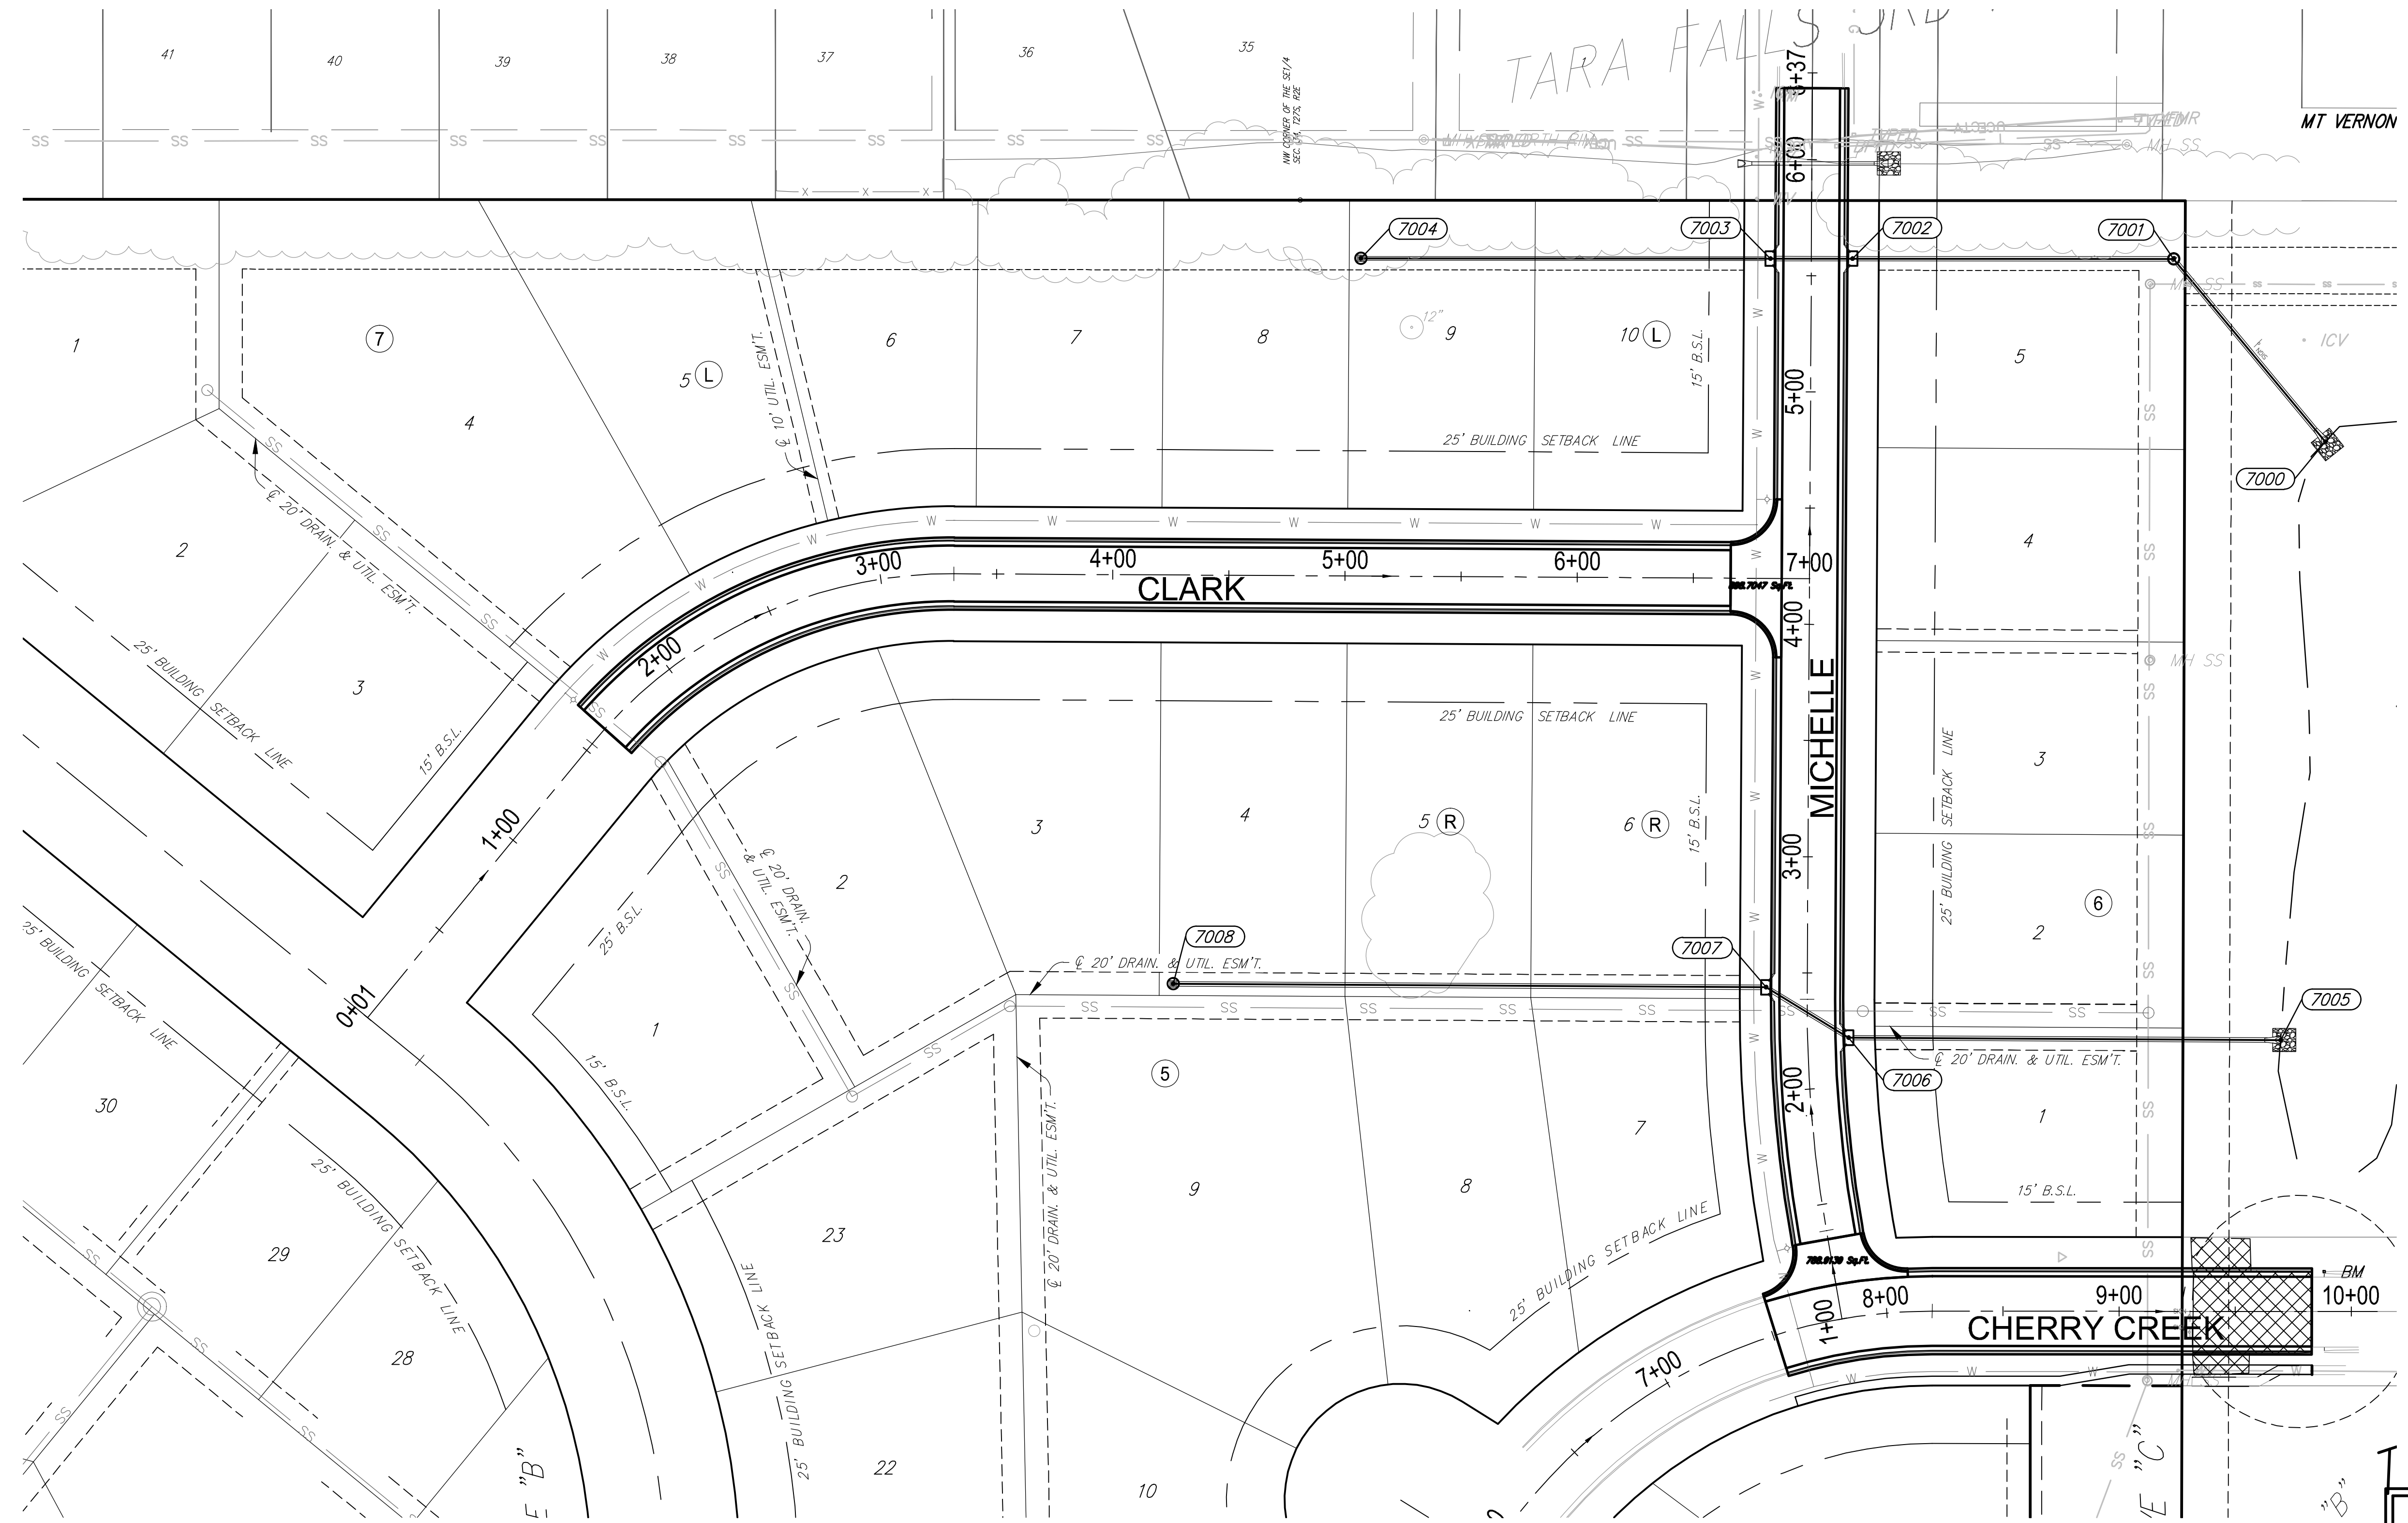

Point Table			
Point #	Northing	Eastng	Description
7000	22557.54	21393.74	END SECTION
7001	22636.19	21328.51	MANHOLE
7002	22636.29	21190.16	TYPE 1A INLET
7003	22636.32	21154.82	TYPE 1A INLET
7004	22636.45	20978.49	BACKYARD INLET
7005	22299.96	21374.52	END SECTION
7006	22301.03	21188.52	TYPE 1A INLET
7007	22322.68	21153.03	TYPE 1A INLET
7008	22324.14	20897.70	BACKYARD INLET

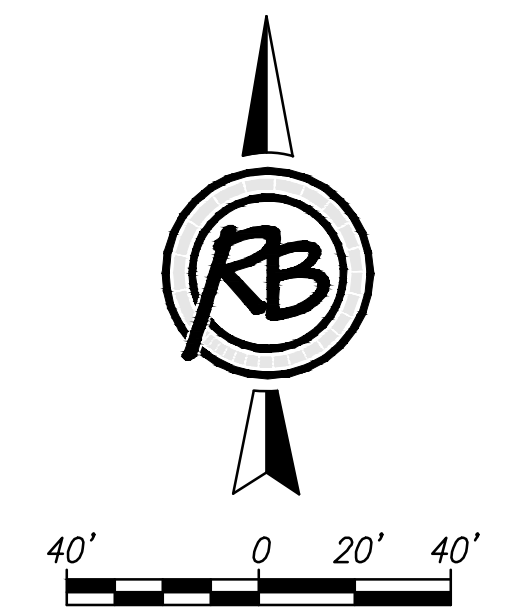

F:\Projects\Projects 4700-4799\4796E (Casa Bella Phase 4 Engineering)\4796E Coordinates-Bubble Maps.dwg

Casa Bella 2nd Addition

Casa Bella 2nd - Phase 4 SWS-Bubble Map		DATE
	RUGGLES & BOHM	DESIGN
		KWL
ENGINEERING SURVEYING LANDSCAPE ARCHITECTURE GOVERNMENT 924 NORTH MAIN WICHITA, KANSAS 67203 P (316) 264-8008 F (316) 264-4621 WWW.RUGGLESANDBOHM.COM	PROJECT NUMBER 472-85321	DRAWN
		DRS
RB JOB NO. 4796E	DWG. SCALE ...	REVIEW
DRAWING FILE 4796E Coordinates-Bubble Maps [SWS-Bubble Map]		2-8-2017
		SHEET
		24
		OF
		32

(c) Copyright 2015, Ruggles & Bohm, P.A.