
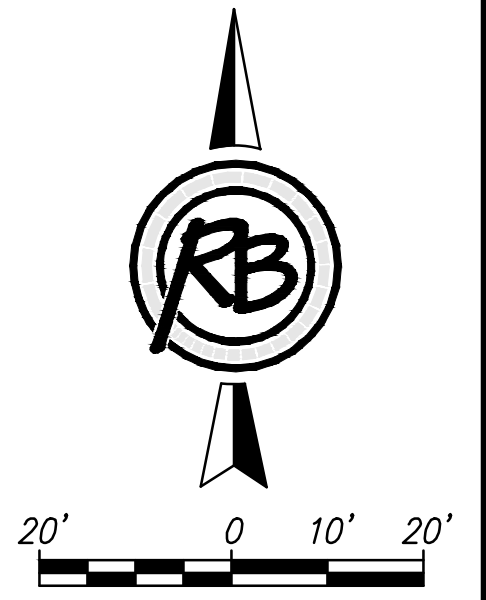



SUBDIVISION BENCH MARKS				
NO.	STREET & STATION	OFFSET FROM CL	DESCRIPTION	ELEVATION
1	MICHELLE, 1+34	14' LT.	North end of Northwest curb return in front of FH at intersection of Cherry Creek and Michelle.	
2	MICHELLE, 4+53	14' LT.	North end of Northwest curb return in front of FH at intersection of Michelle & Clark Streets.	
3	CLARK, 1+63	14' LT.	In front of FH at common lot line of Lots 3 & 4, Block 7 on Clark Street.	

Casa Bella 2nd Addition

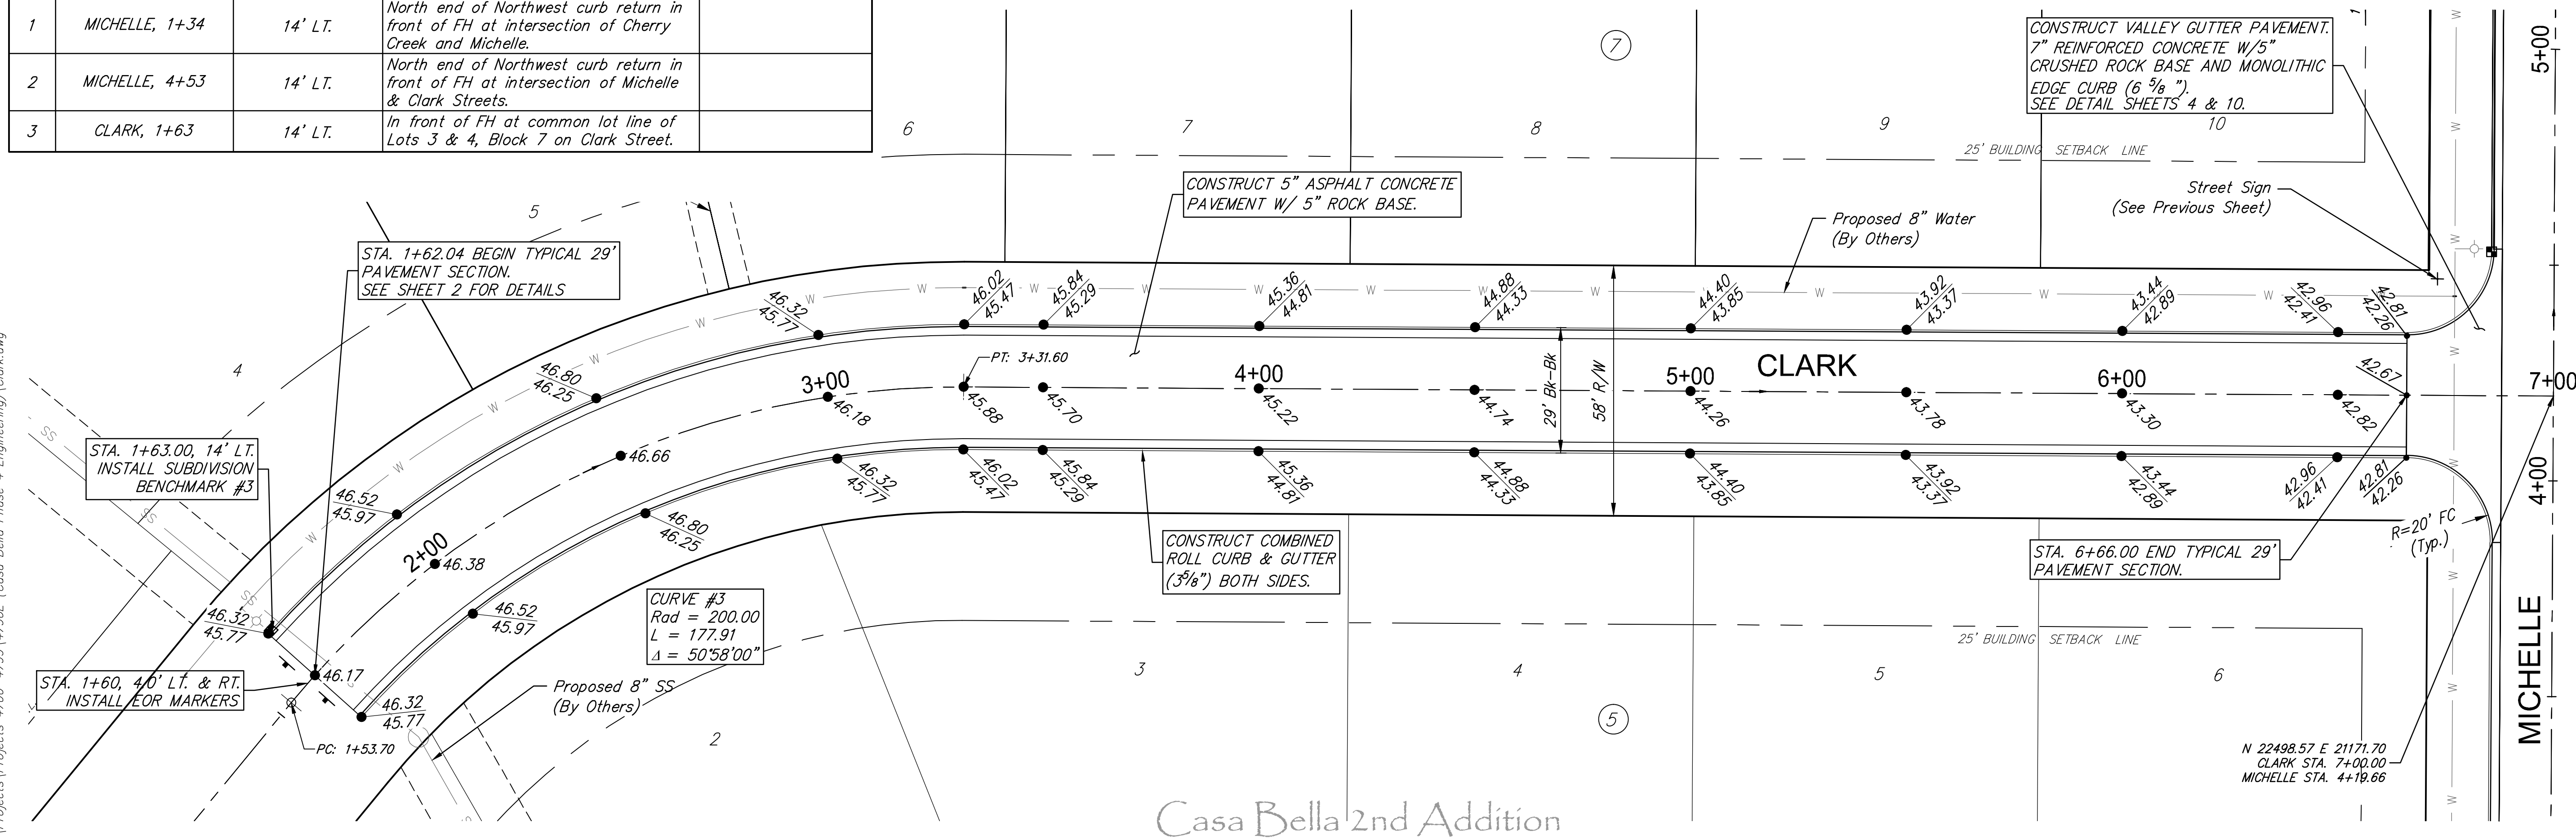

NOTES:
CURB GRADES INDICATED ON THIS SHEET ARE TOP OF FULL CURB. CURB INSTALLED SHALL BE ROLL CURB UNLESS OTHERWISE INDICATED.

P:\Projects\Projects 4700-4799\4796 (Casa Bella Phase 4 Engineering)\Clark.dwg

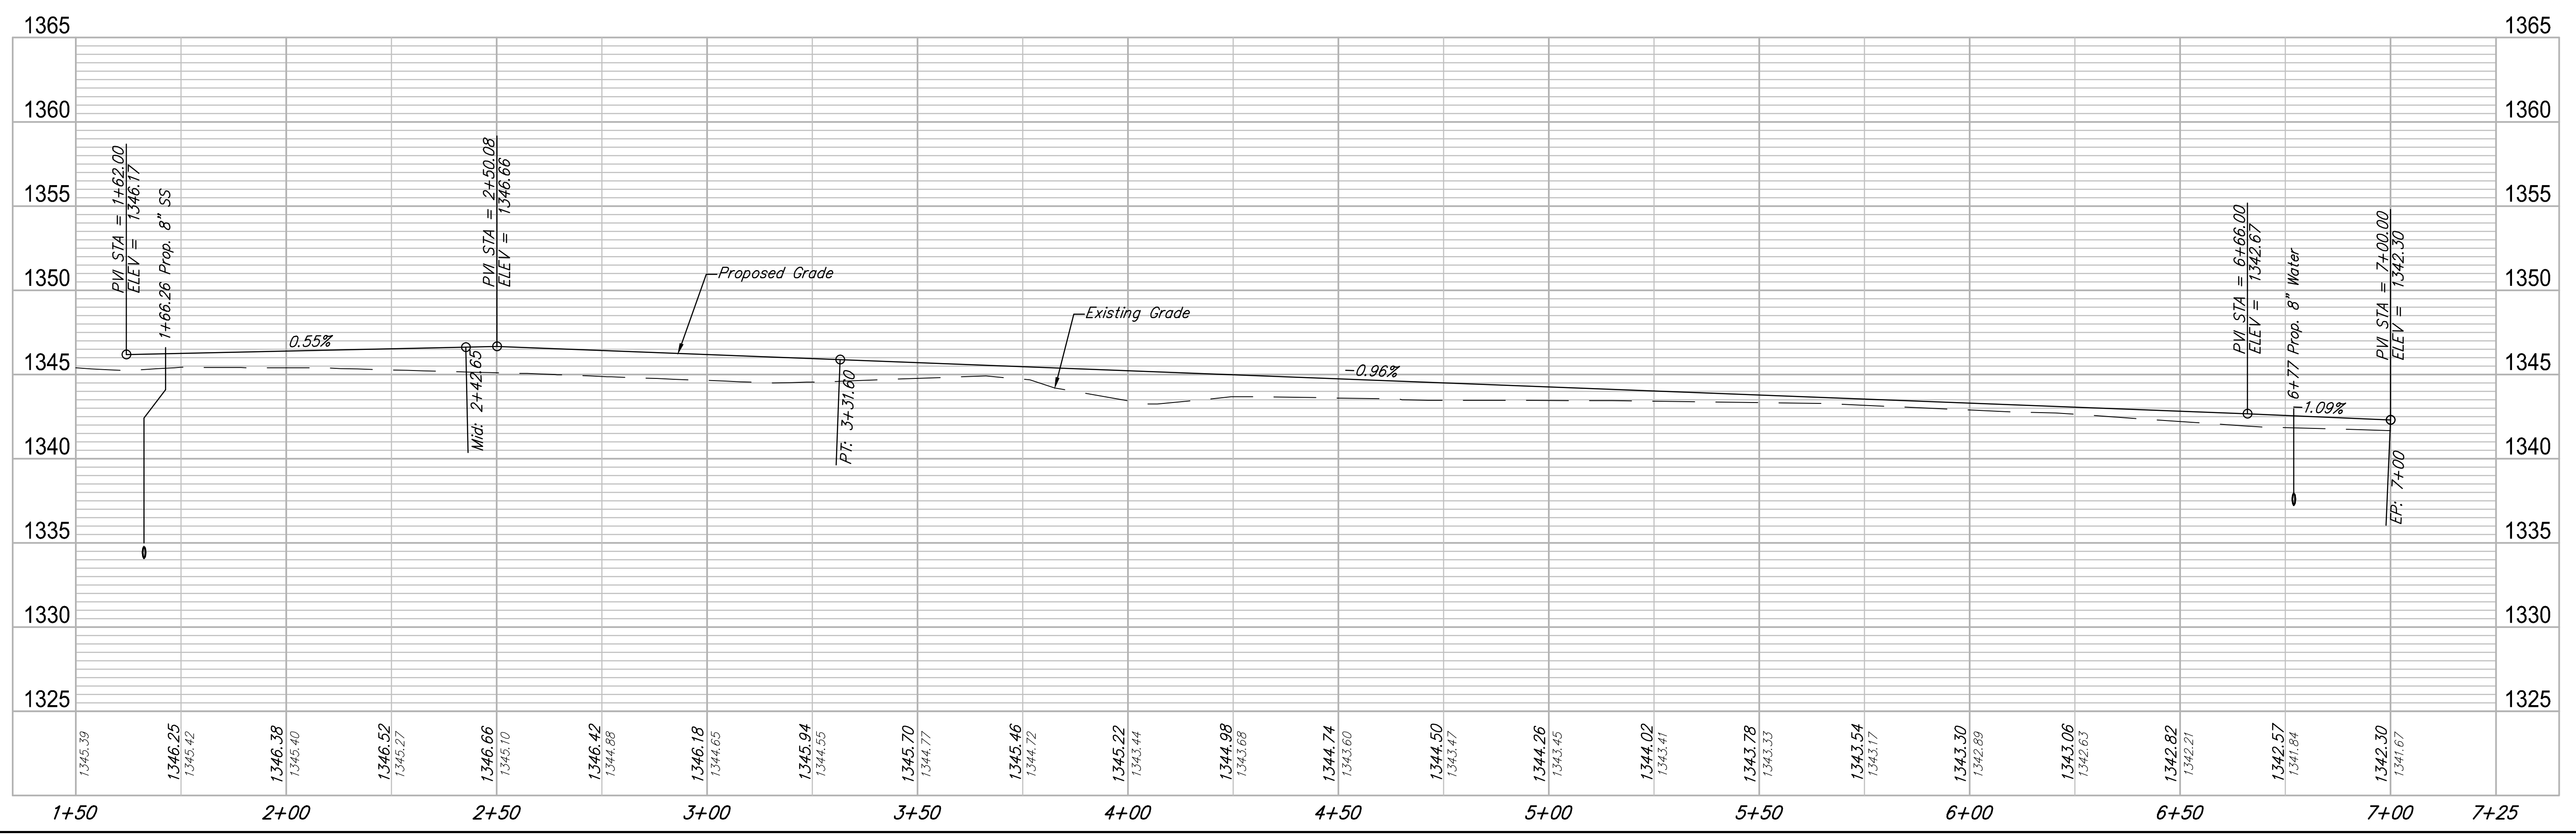

RUGGLES BOHM
ENGINEERS & ARCHITECTS

Casa Bella 2nd - Phase 4
Clark Plan-Profile
Wichita, Kansas

PROJECT NUMBER: 472-85321
DRAWING FILE: CLARK

DESIGN: KWL
DRAWN: DRS

REVIEW: 2-8-2017
DATE:

32 OF 32