


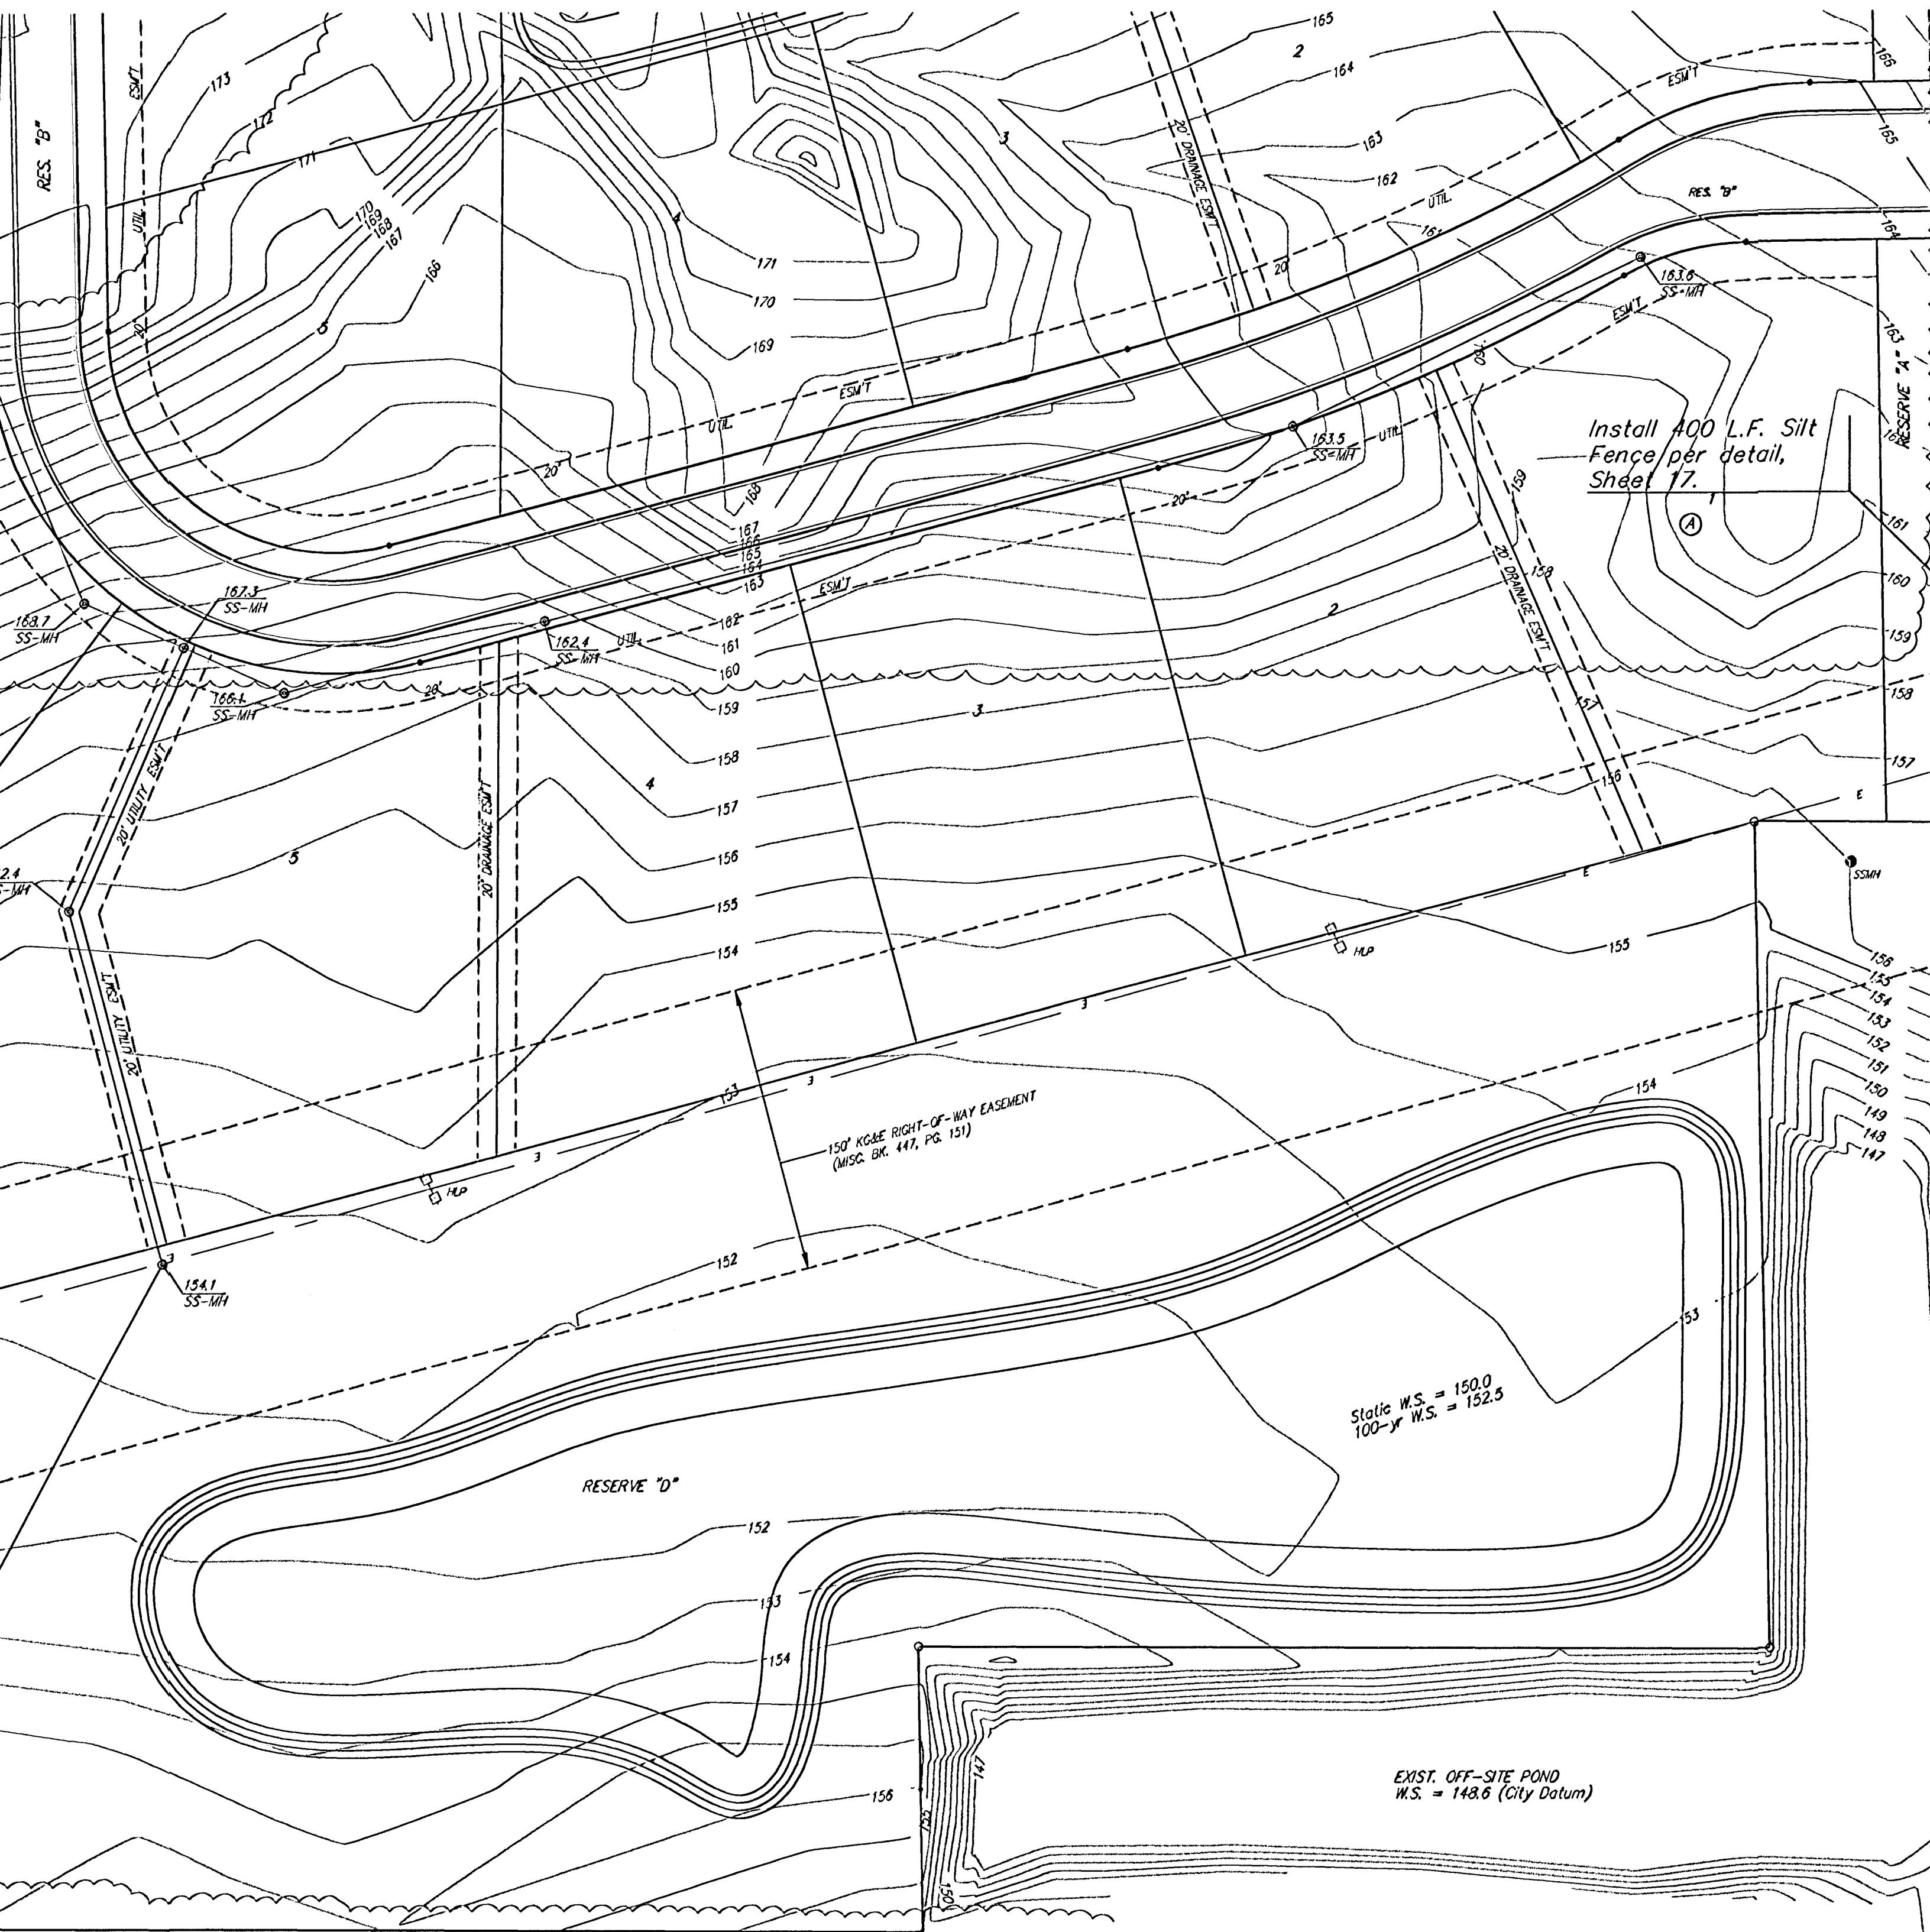

Install 400 L.F. Silt
Fence per detail,
Sheet 17.

150' KC&E RIGHT-OF-WAY EASEMENT
(MISC. BK. 447, PG. 151)

Static W.S. = 150.0
100-y W.S. = 152.5

EXIST. OFF-SITE POND
W.S. = 148.6 (City Datum)