
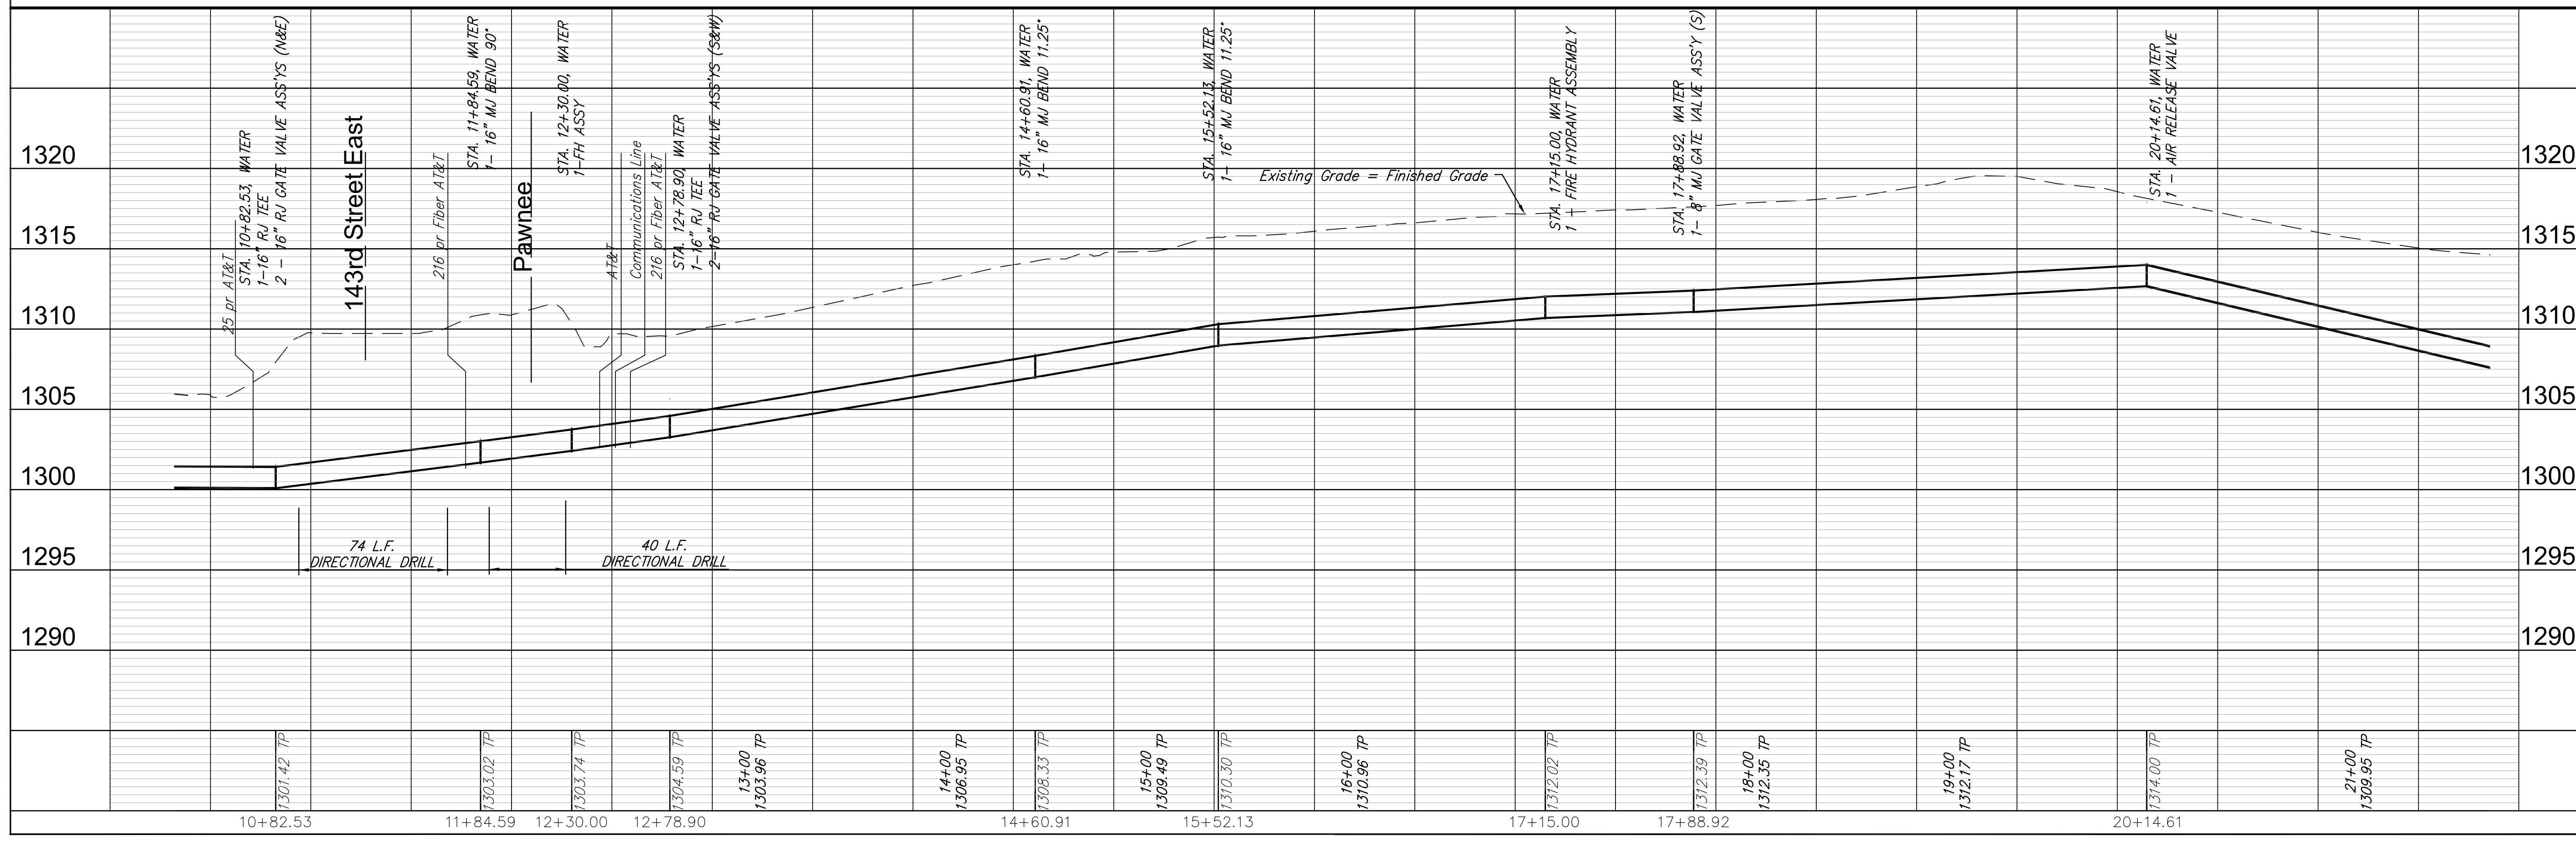
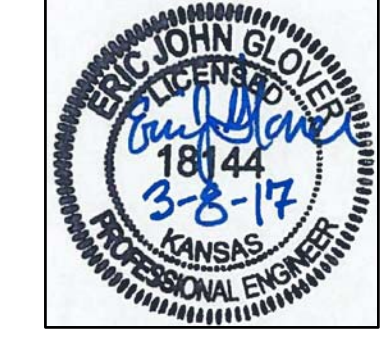


UNPLATTED
Future Clearridge Addition

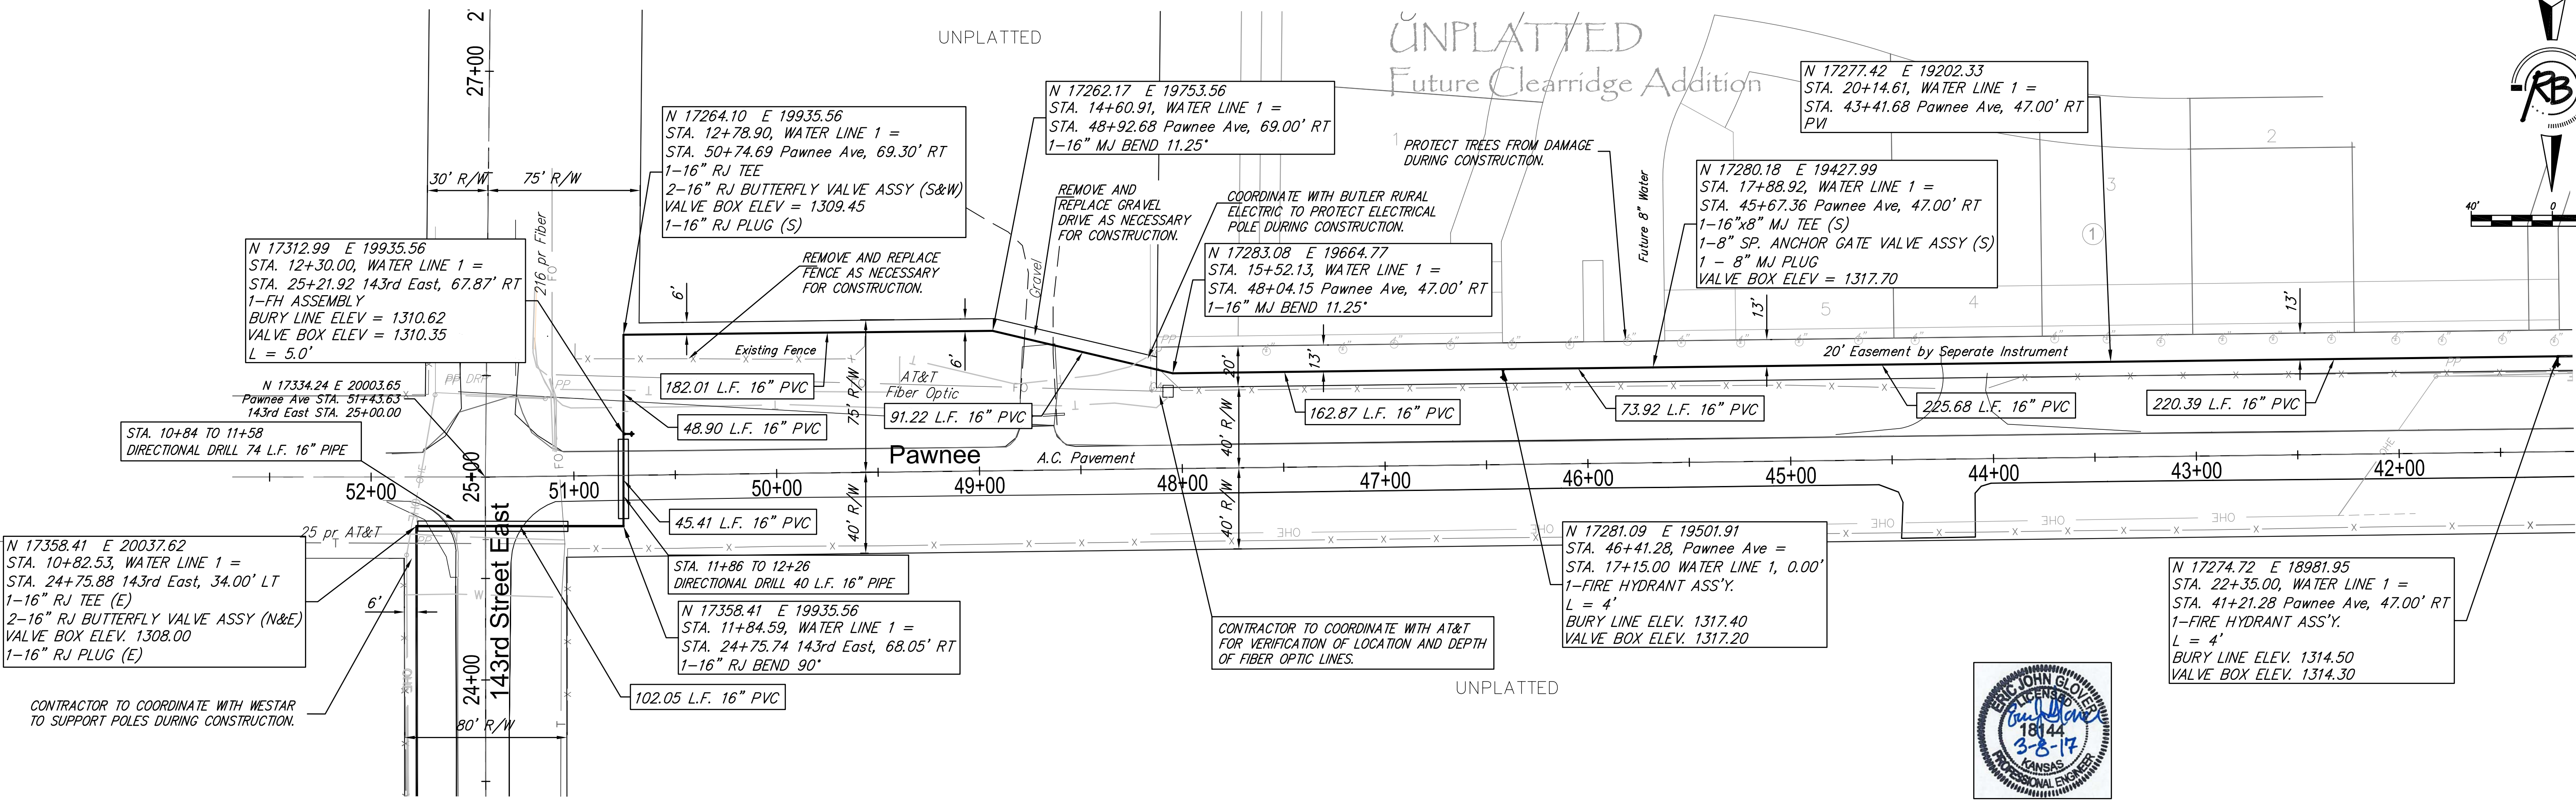

RUGGLES BOHM

PROJECT NUMBER: 448-90388
DESIGN: EJC
DRAWING FILE: Water Engineering Base (WATER 2)

REVIEW: RA
DATE: Aug. 13, 2008

WATER DISTRIBUTION SYSTEM
LINE 1
WICHITA, KANSAS

RB JOB # 3268E
SHEET 4 OF 13