



CONTRACTOR TO TRIM OR REMOVE TREES ONLY AS NECESSARY FOR WATER LINE CONSTRUCTION. COSTS SUBSIDIARY TO SITE "CLEARING AND RESTORATION".

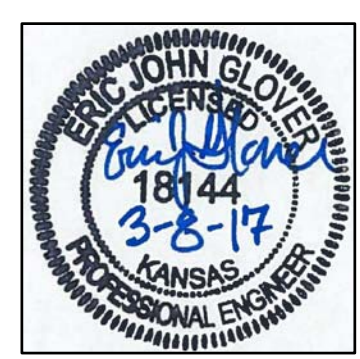

SIERRA HILLS 2nd ADDITION

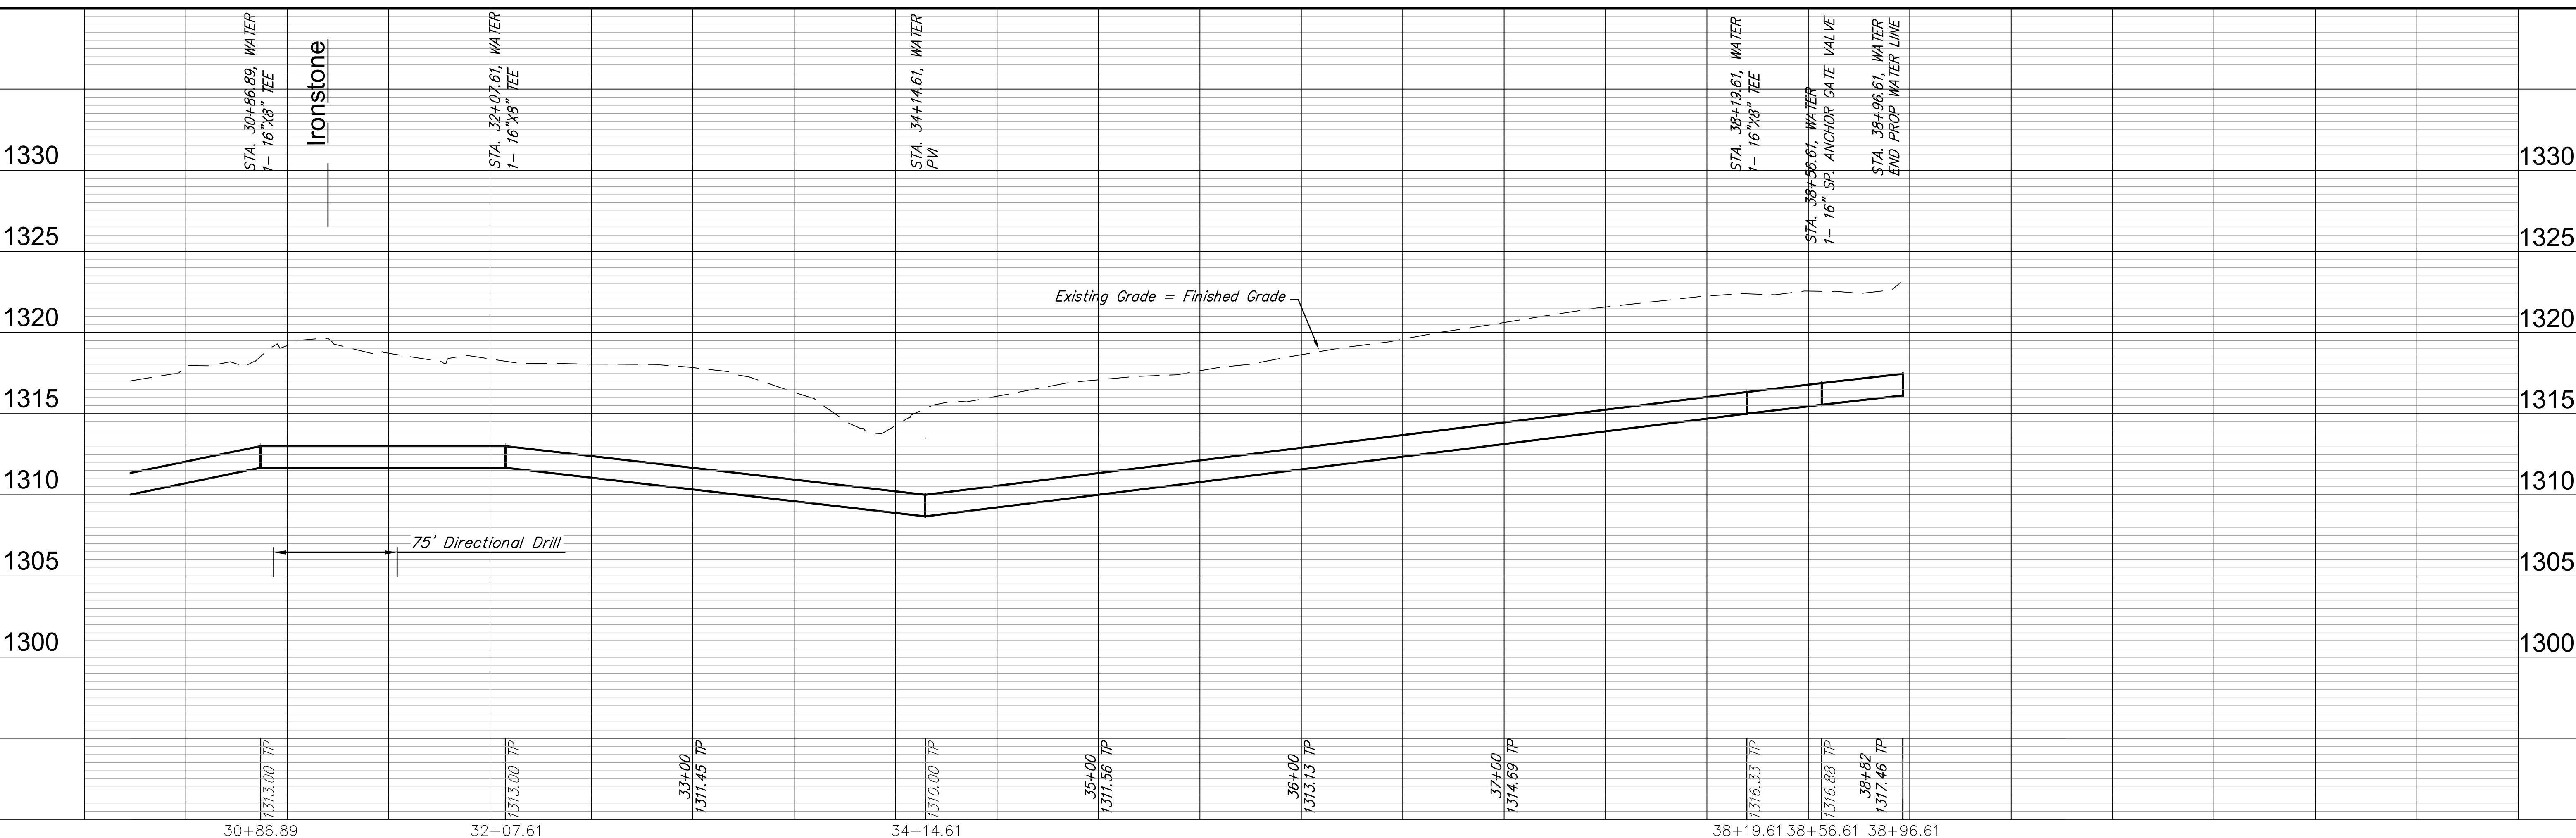

**PROJECT INFORMATION:**

PROJECT NUMBER: 448-90388  
 DESIGN: EJC  
 DRAWING FILE: Water Engineering Base (WATER 4)  
 DATE: Aug. 13, 2008

**REVISIONS:**

REVIEW: RA  
 DESIGN: EJC  
 DRAWN: RA

**TITLE:** WATER DISTRIBUTION SYSTEM LINE 1 WICHITA, KANSAS

**SCALE:** RB JOB 3268E SHEET 6 OF 13