
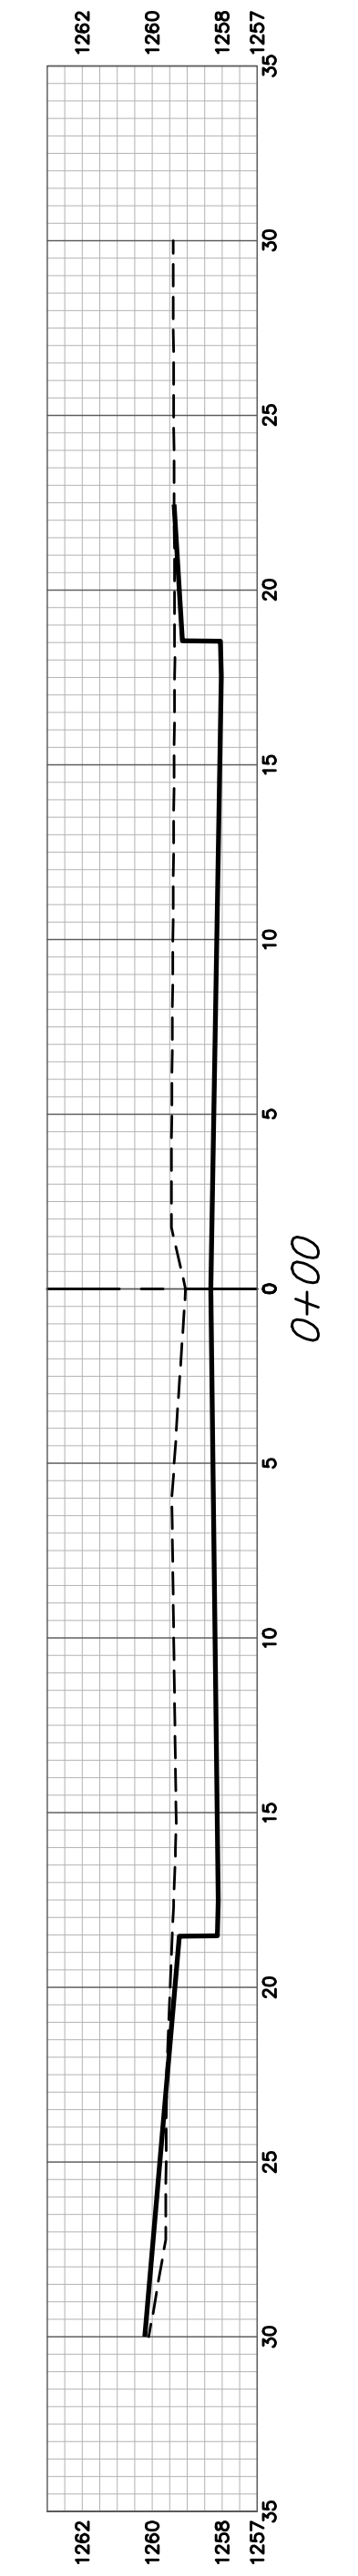
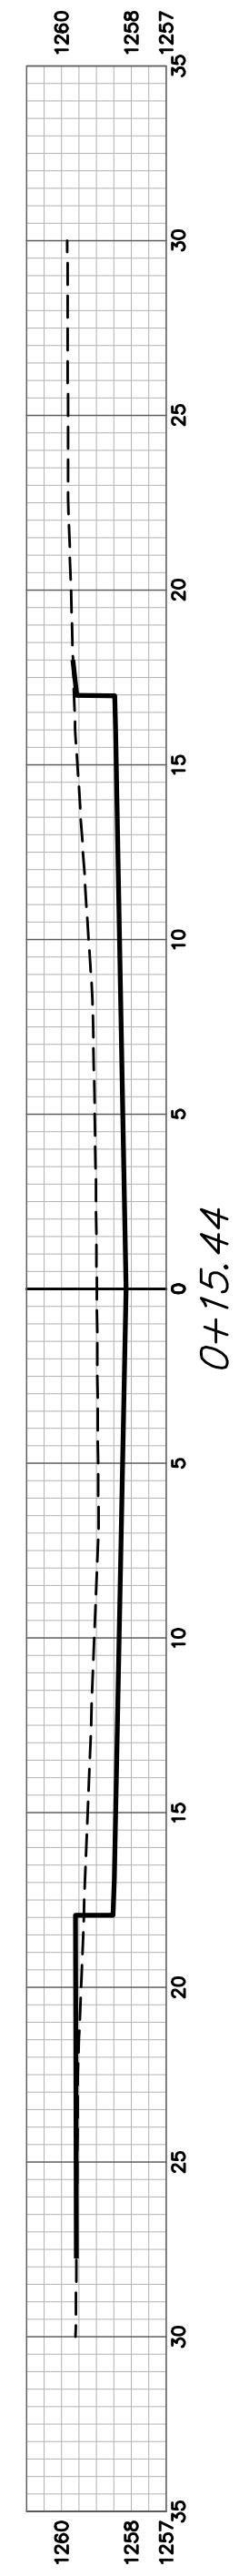
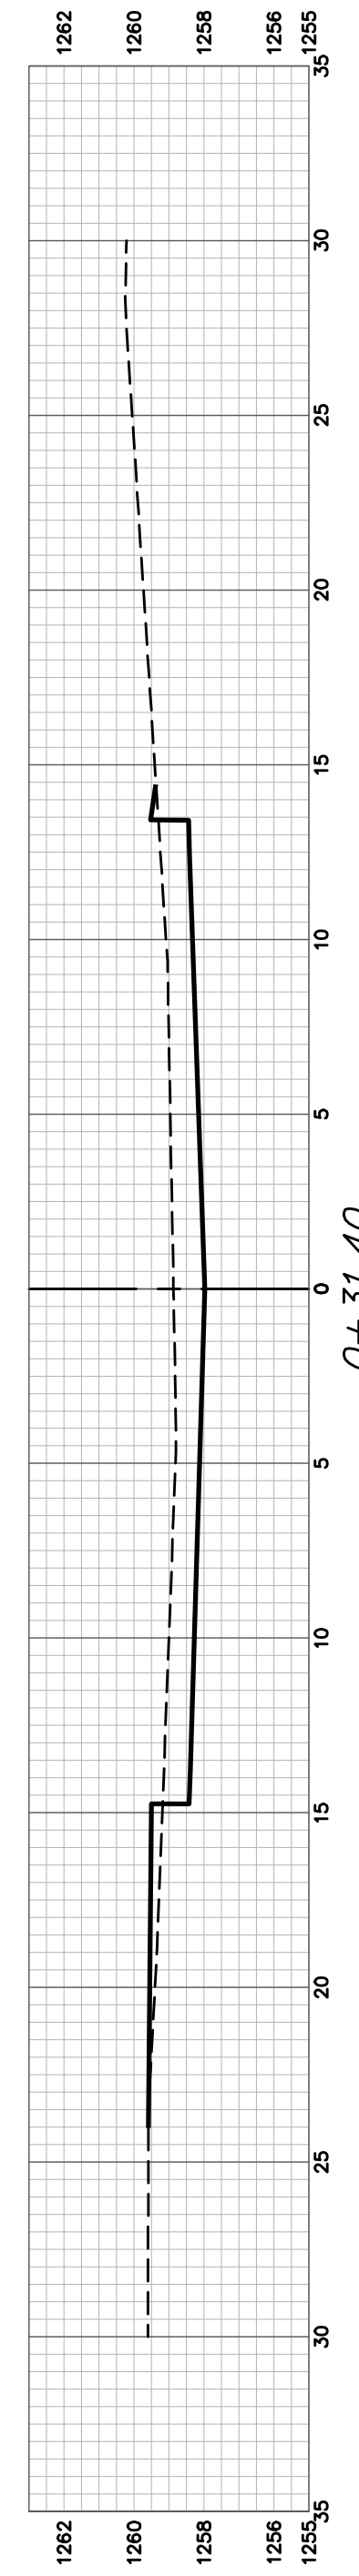
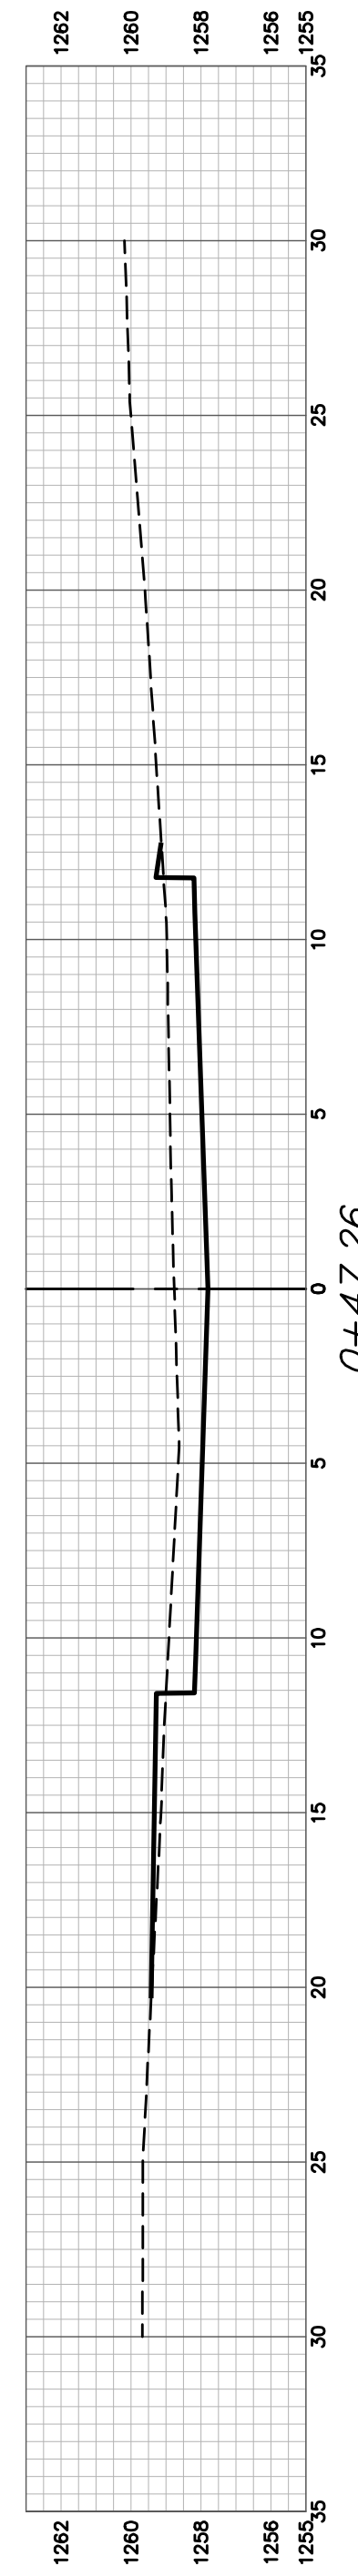
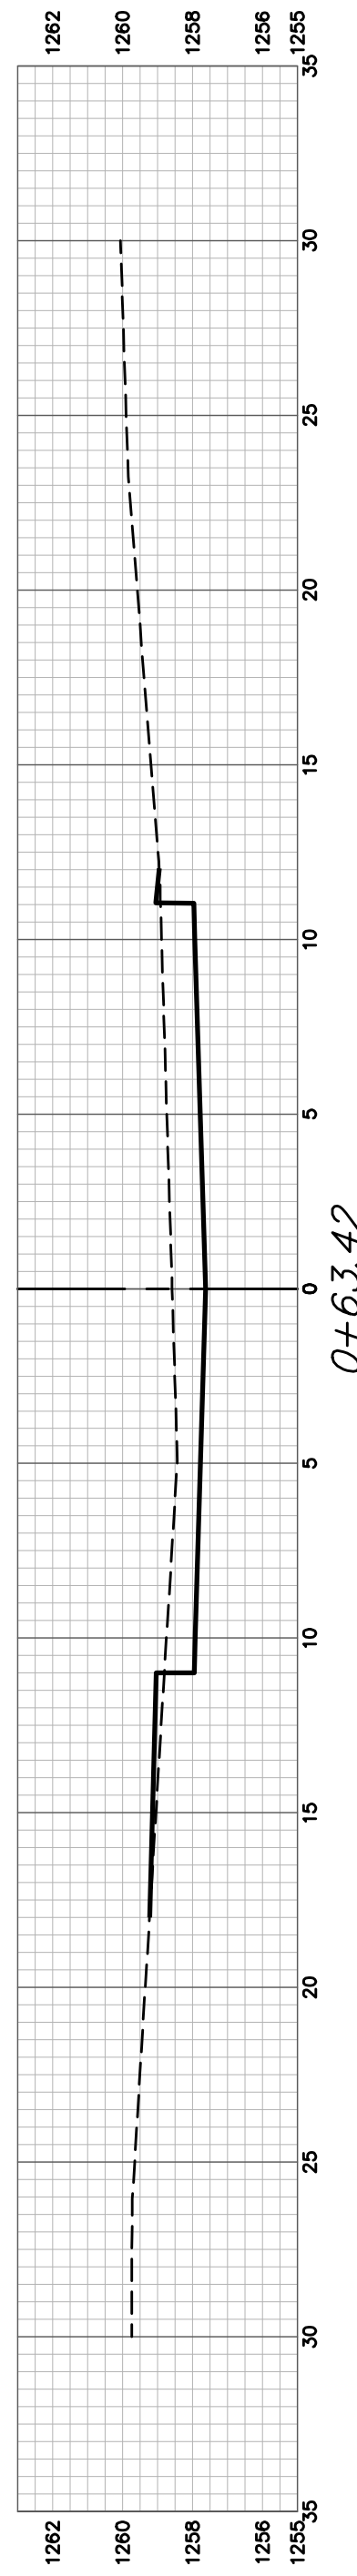
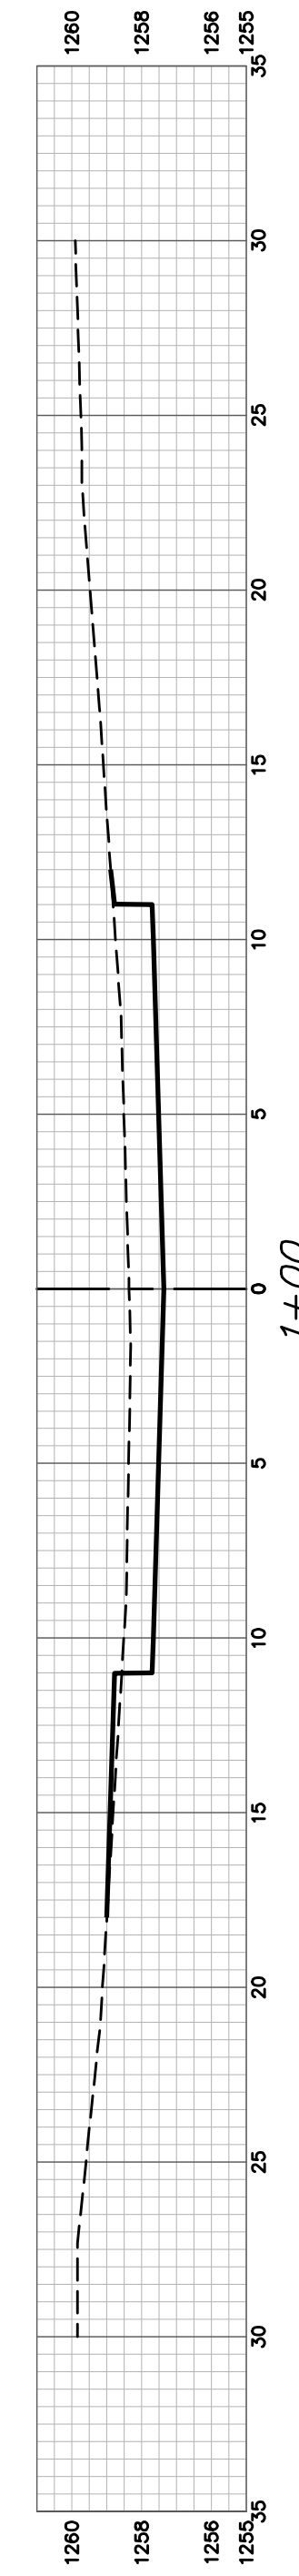
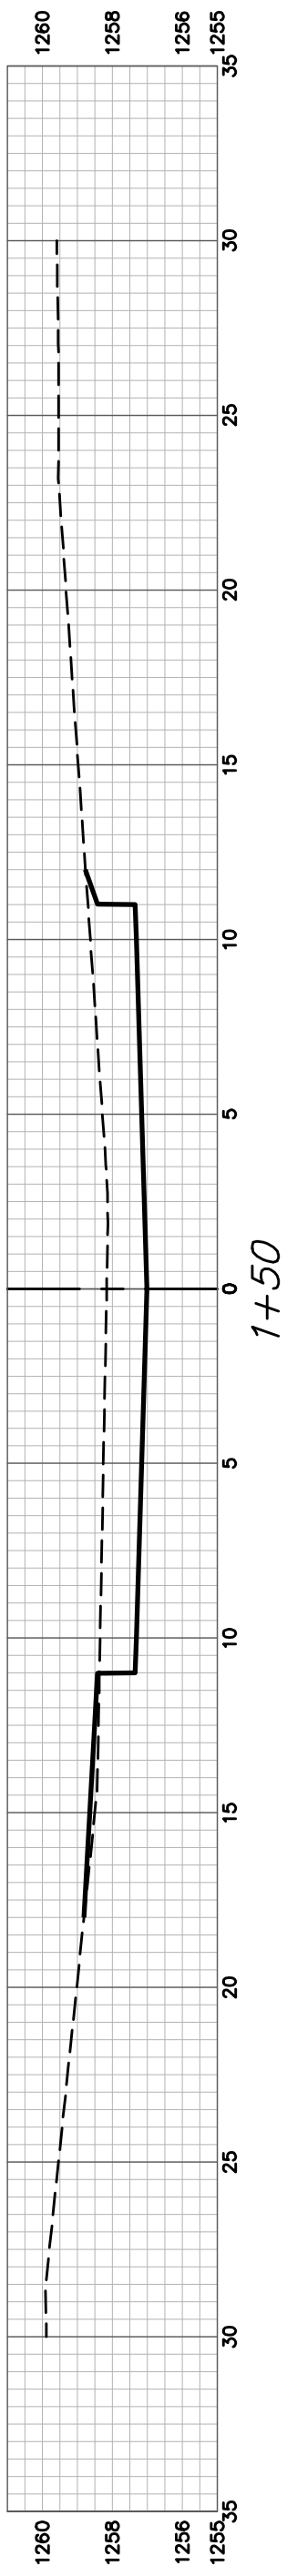
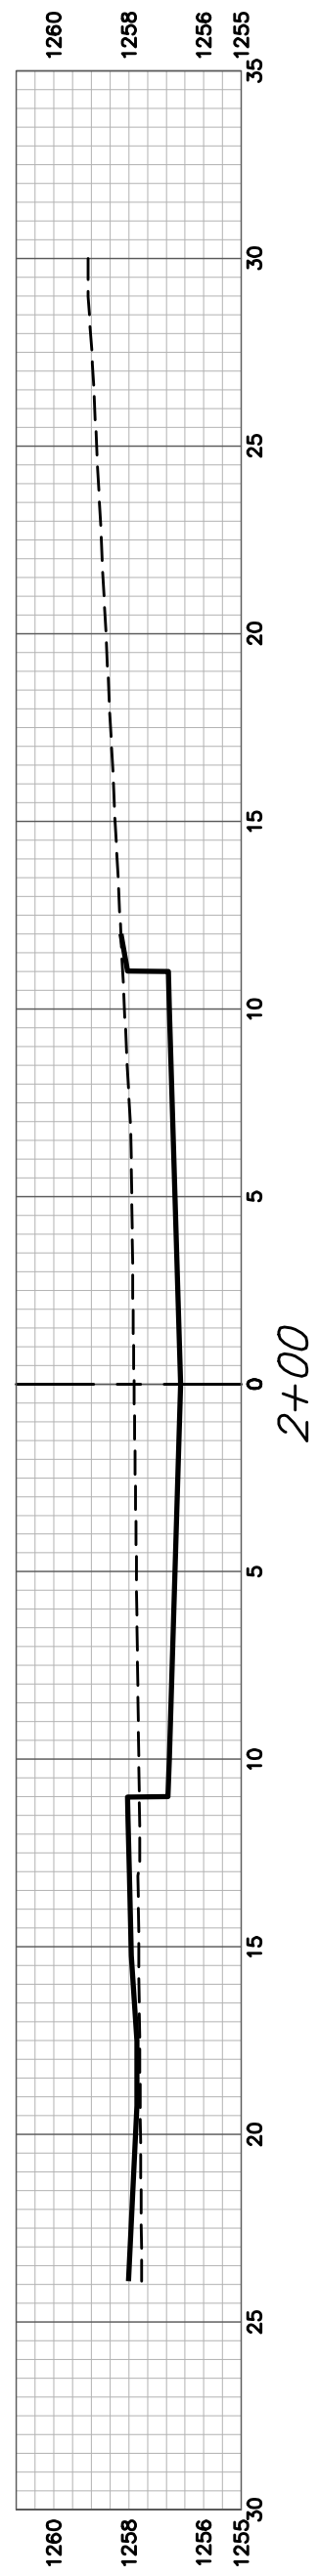


RES A CY Excavation (unadjusted)				RES A CY Loose Fill (unadjusted)			
Station	Area	Volume	Total	Station	Area	Volume	Total
0+00	44.41	0.00	0.00	0+00	1.44	0.00	0.00
0+15.44	28.87	20.95	20.95	0+15.44	0.84	0.65	0.65
0+31.40	21.88	15.00	35.95	0+31.40	1.66	0.74	1.39
0+47.26	19.47	12.14	48.09	0+47.26	1.37	0.89	2.28
0+63.42	19.16	11.56	59.66	0+63.42	0.87	0.67	2.95
1+00	20.65	26.99	86.64	1+00	0.73	1.07	4.02
1+50	24.93	42.20	128.84	1+50	0.72	1.34	5.36
2+00	24.12	45.56	174.40	2+00	2.57	2.76	8.12
2+09.32	25.09	8.63	183.03	2+09.32	2.41	0.34	8.46

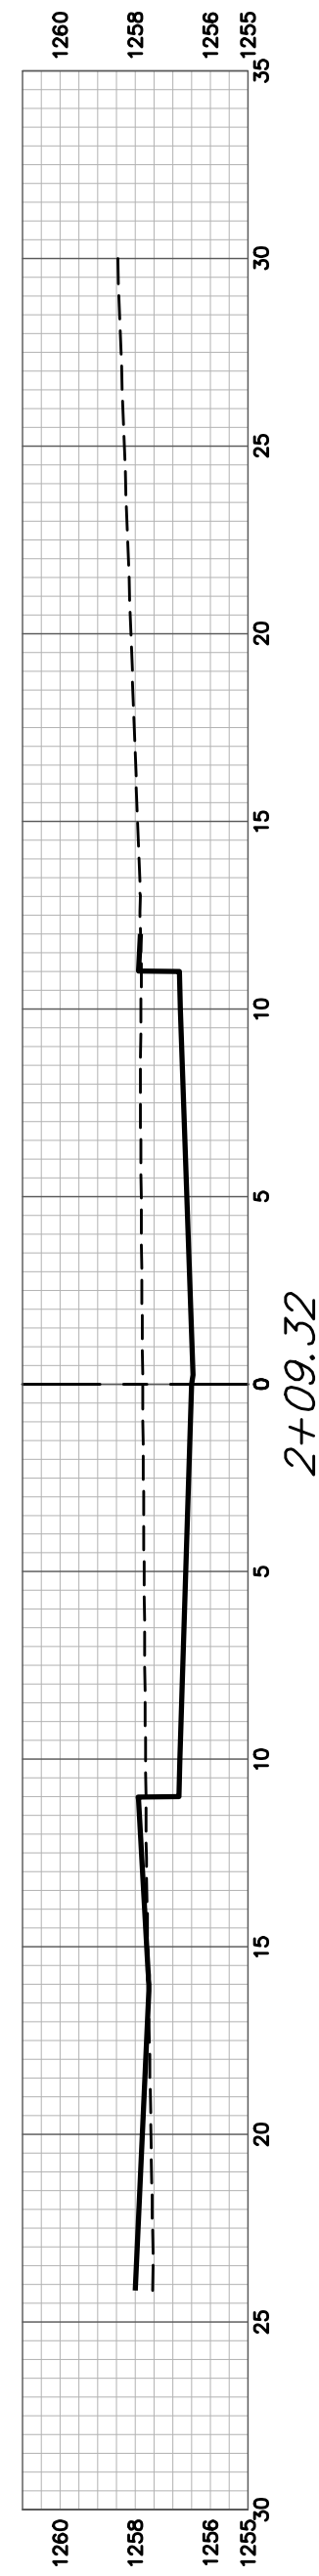

RESERVE "A"