



BENCHMARK #1:
Chiseled square on top of curb,
west end of south median curb
within Red Oaks R/W, east side
of Waterfront Parkway R/W.
Elev. = 1380.50 NAVD88

BENCHMARK #2:
Chiseled cross on conc.
sidewalk, deflection corner in
northwest line of Reserve "J",
The Waterfront Seventh Addition.
Elev. = 1381.88 NAVD88

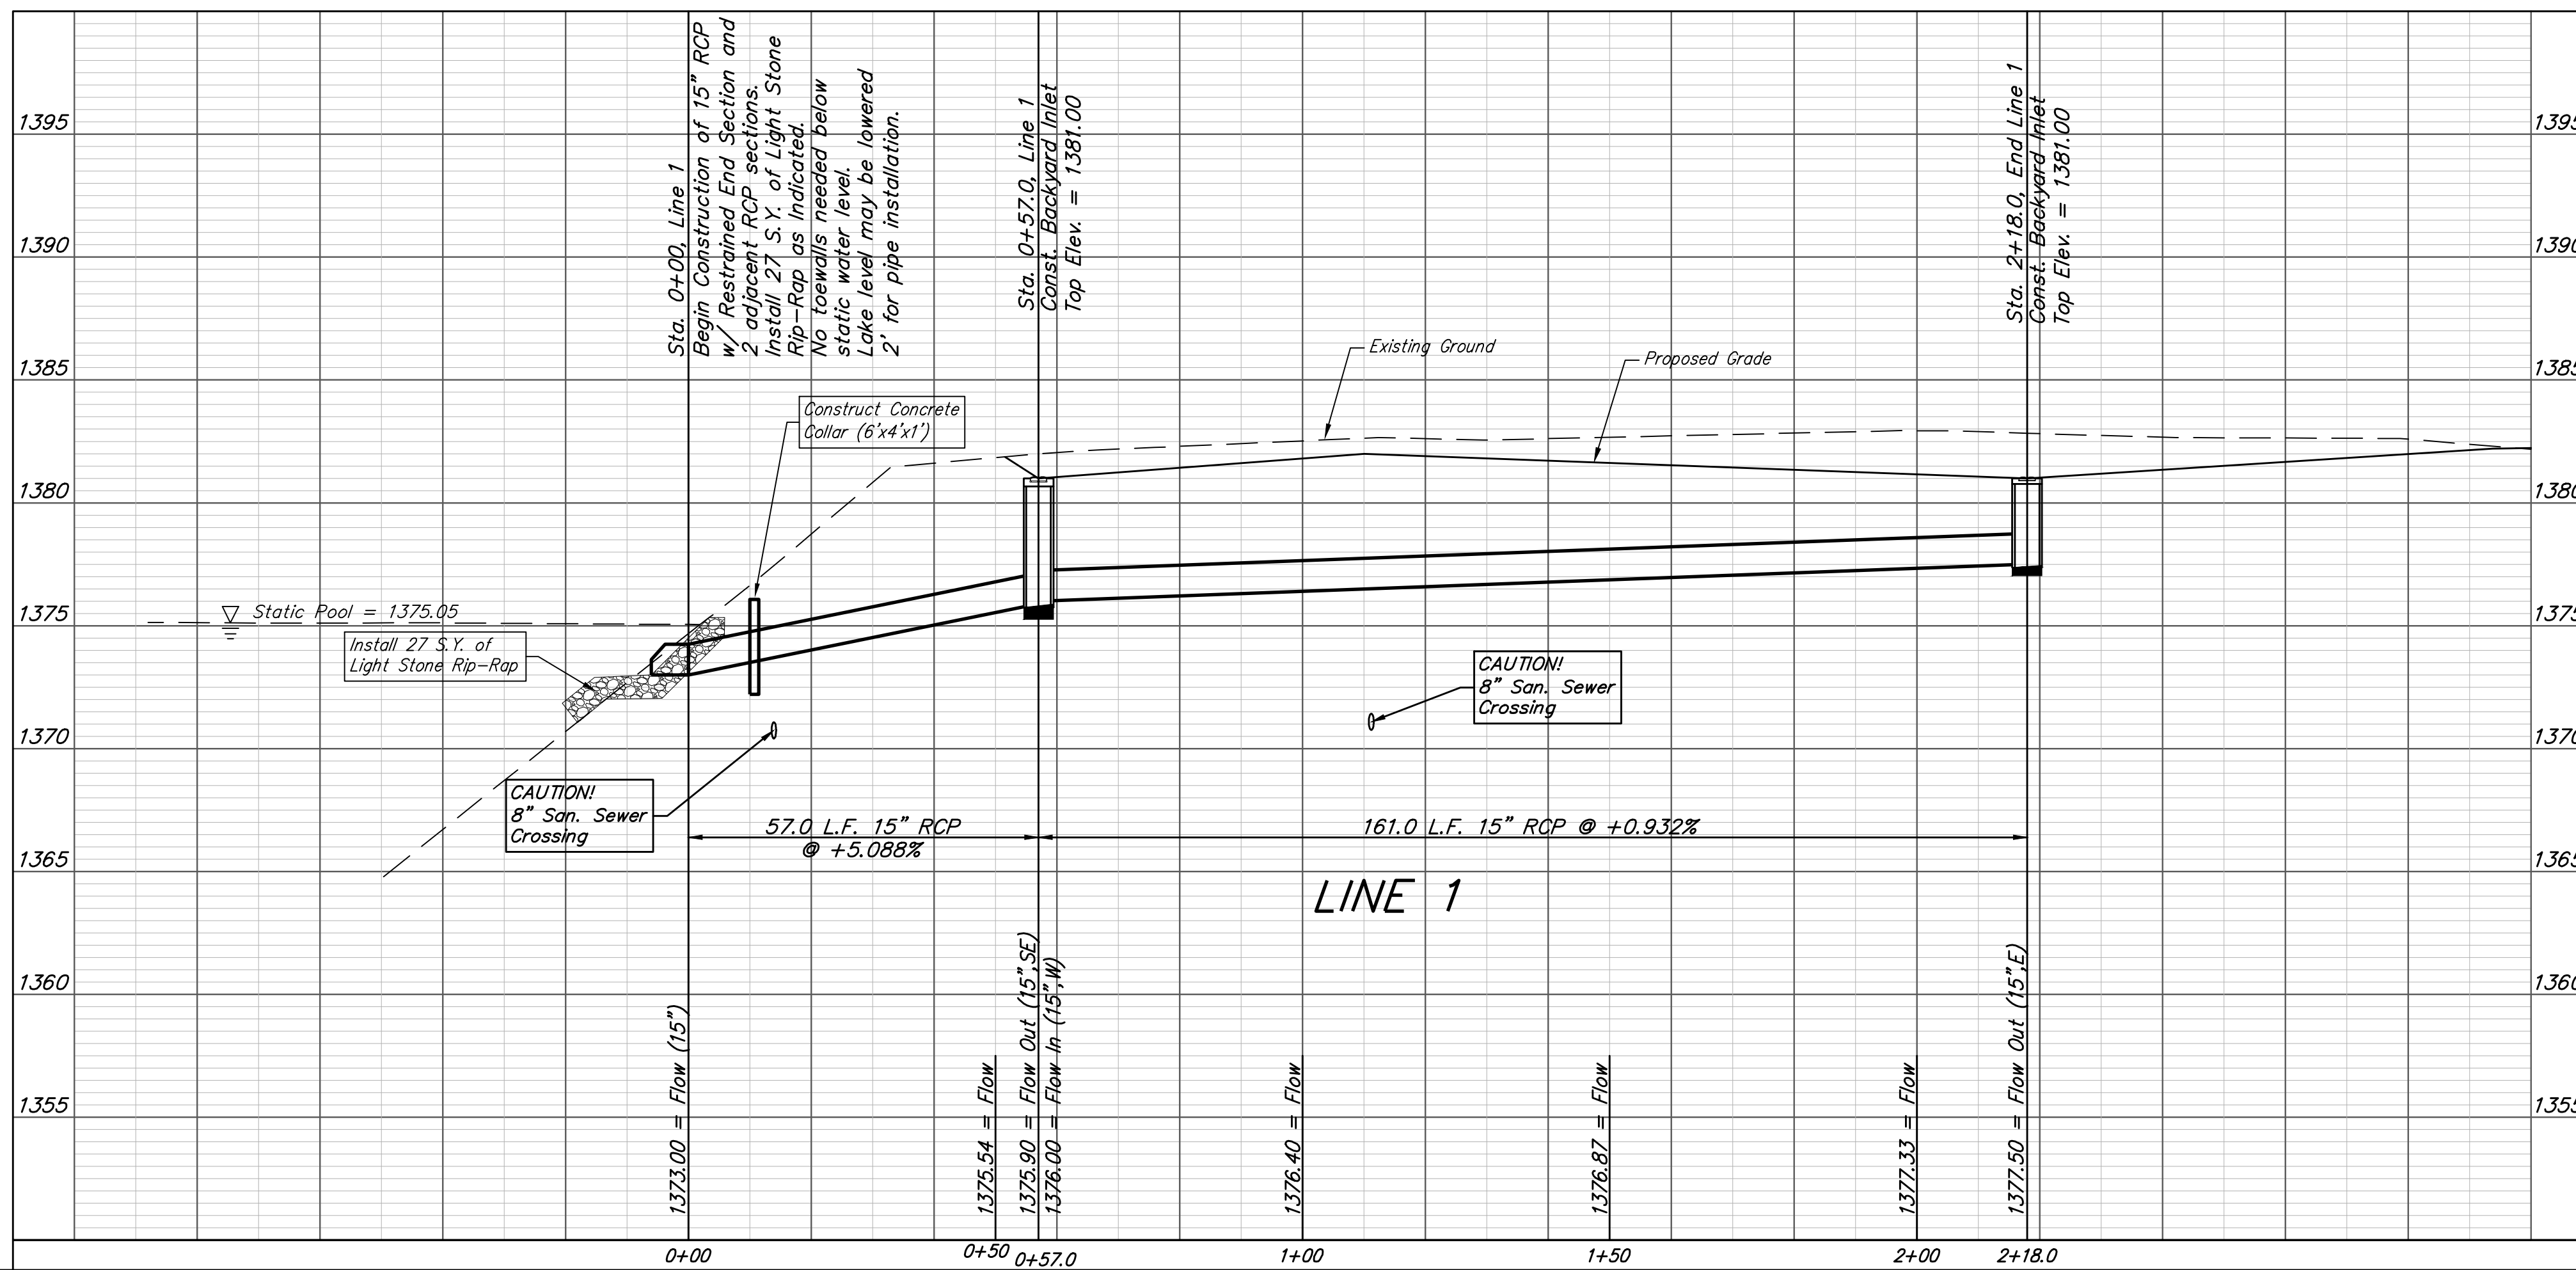

		The Waterfront 9th Addition	
		LINE 1	
<small>Baughman Company, P.A. 315 Ellis St. Wichita, KS 67211 P 316-262-7271 F 316-262-0149 ENGINEERING SURVEYING PLANNING LANDSCAPE ARCHITECTURE</small>			
PROJECT NUMBER 472-85377	DESIGN AEG	DRAWN JAK	
REVISIONS:	APPROVED	DATE 5/05/17	
	SCALE Noted	SHEET	
			9 OF 22

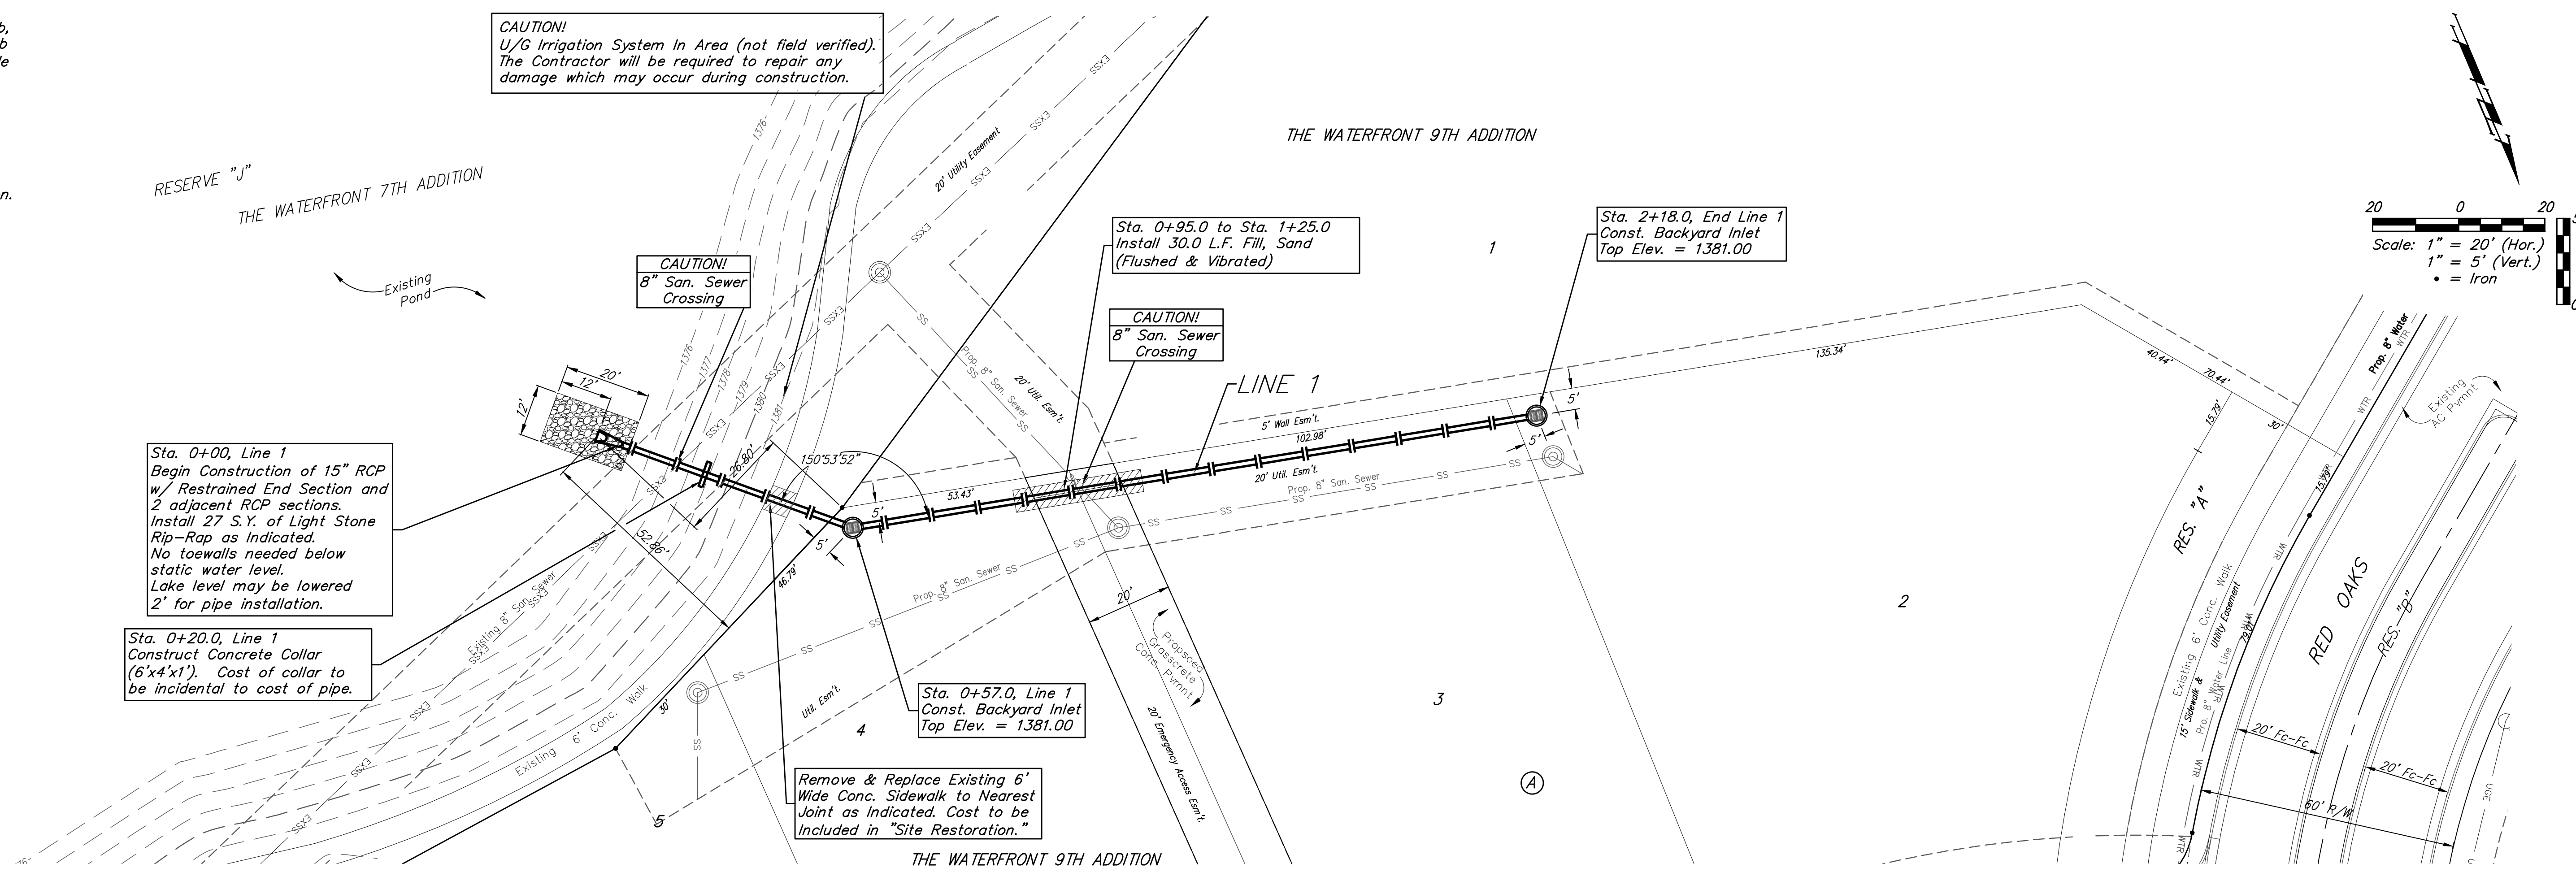

I:\Projects\Waterfront Ninth Addition_16-09\225\Engineering\STR_1612-E635\SWS PLANS.dwg