

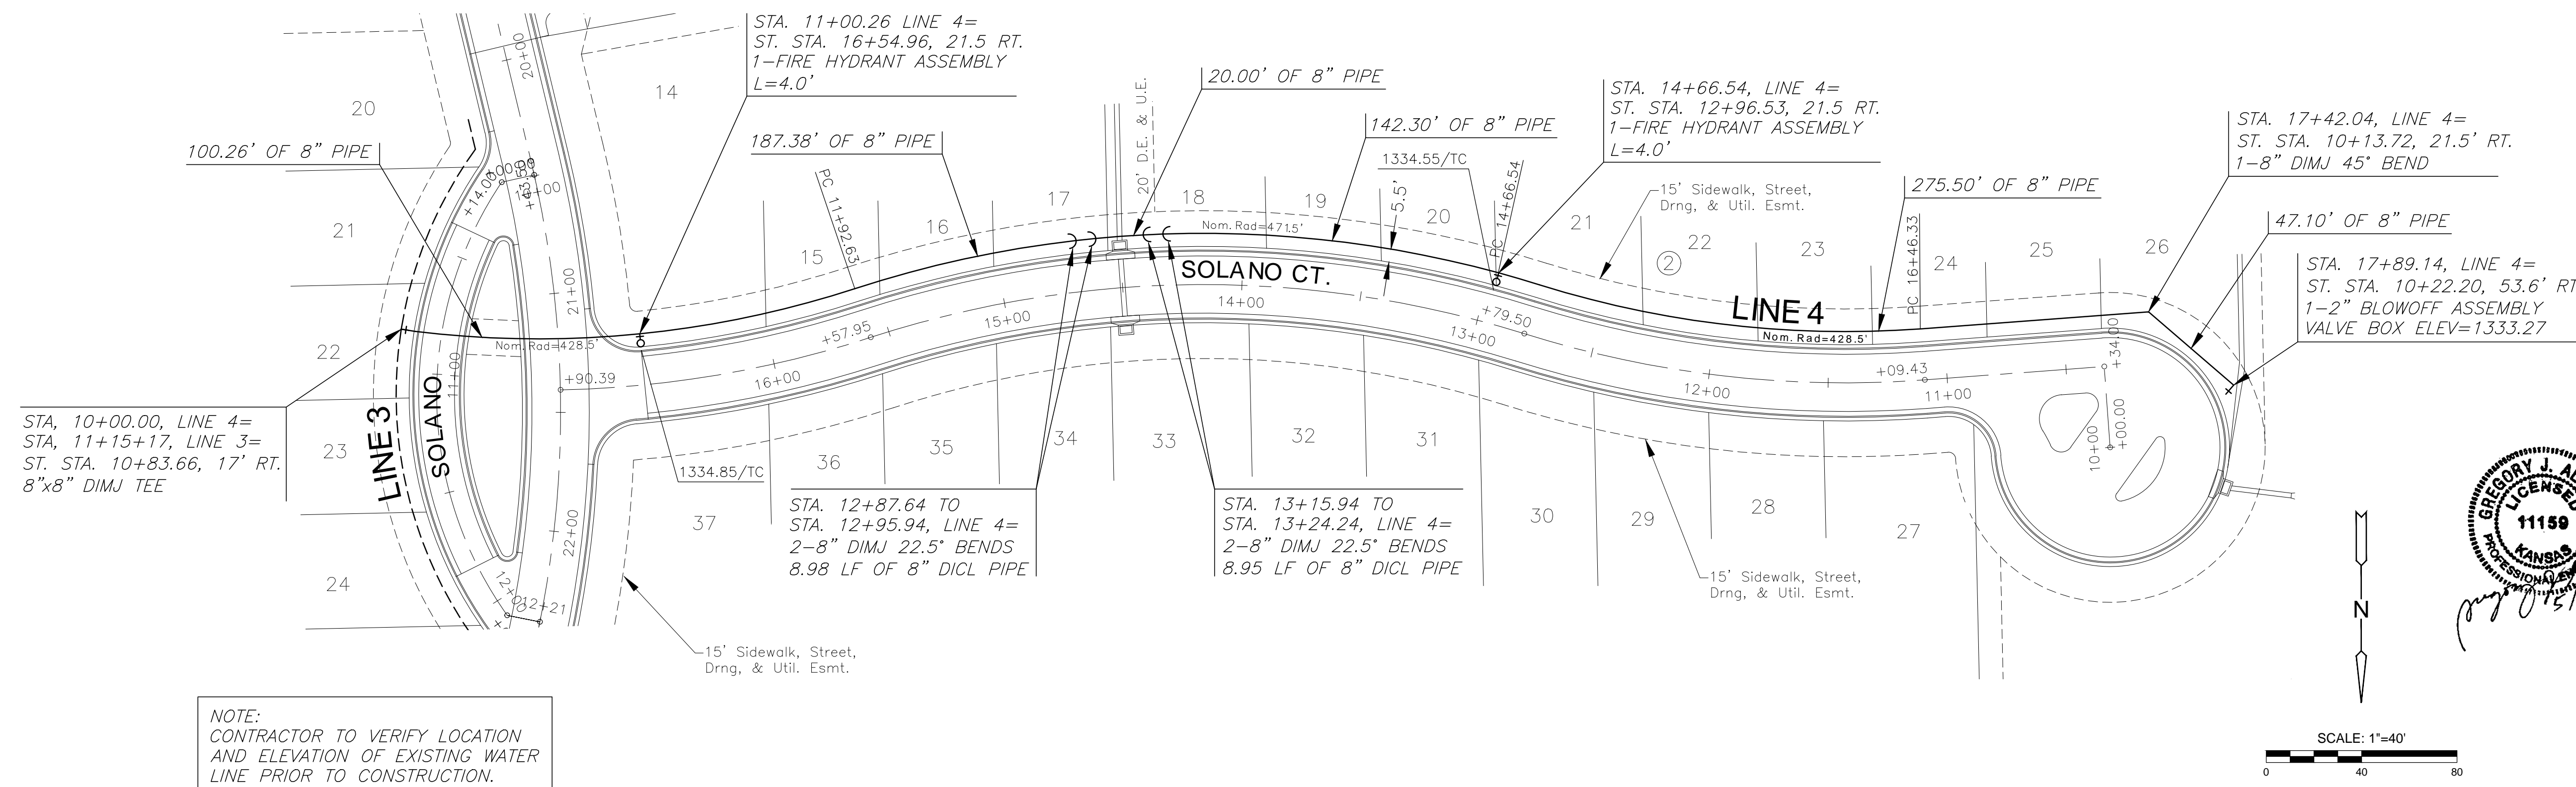


PLOTTED: Tuesday, May 16, 2017 @ 11:54AM


J:\PROJECTS\2017\1401010482 - PREMIER ESTANCIA\DWG\CIVIL\CAD\WTR\RESIDENTIAL\PH2\14482\_RES\_C4\_P1H2.DWG

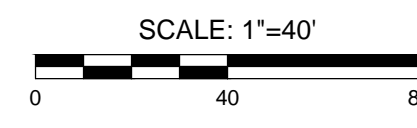

NOTE:  
CONTRACTOR TO VERIFY LOCATION  
AND ELEVATION OF EXISTING WATER  
LINE PRIOR TO CONSTRUCTION.

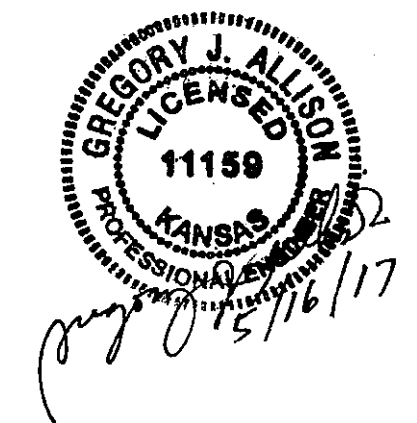

PLAN PH2 WTR LINE 4  
PROFILE PH2 WTR LINE 4

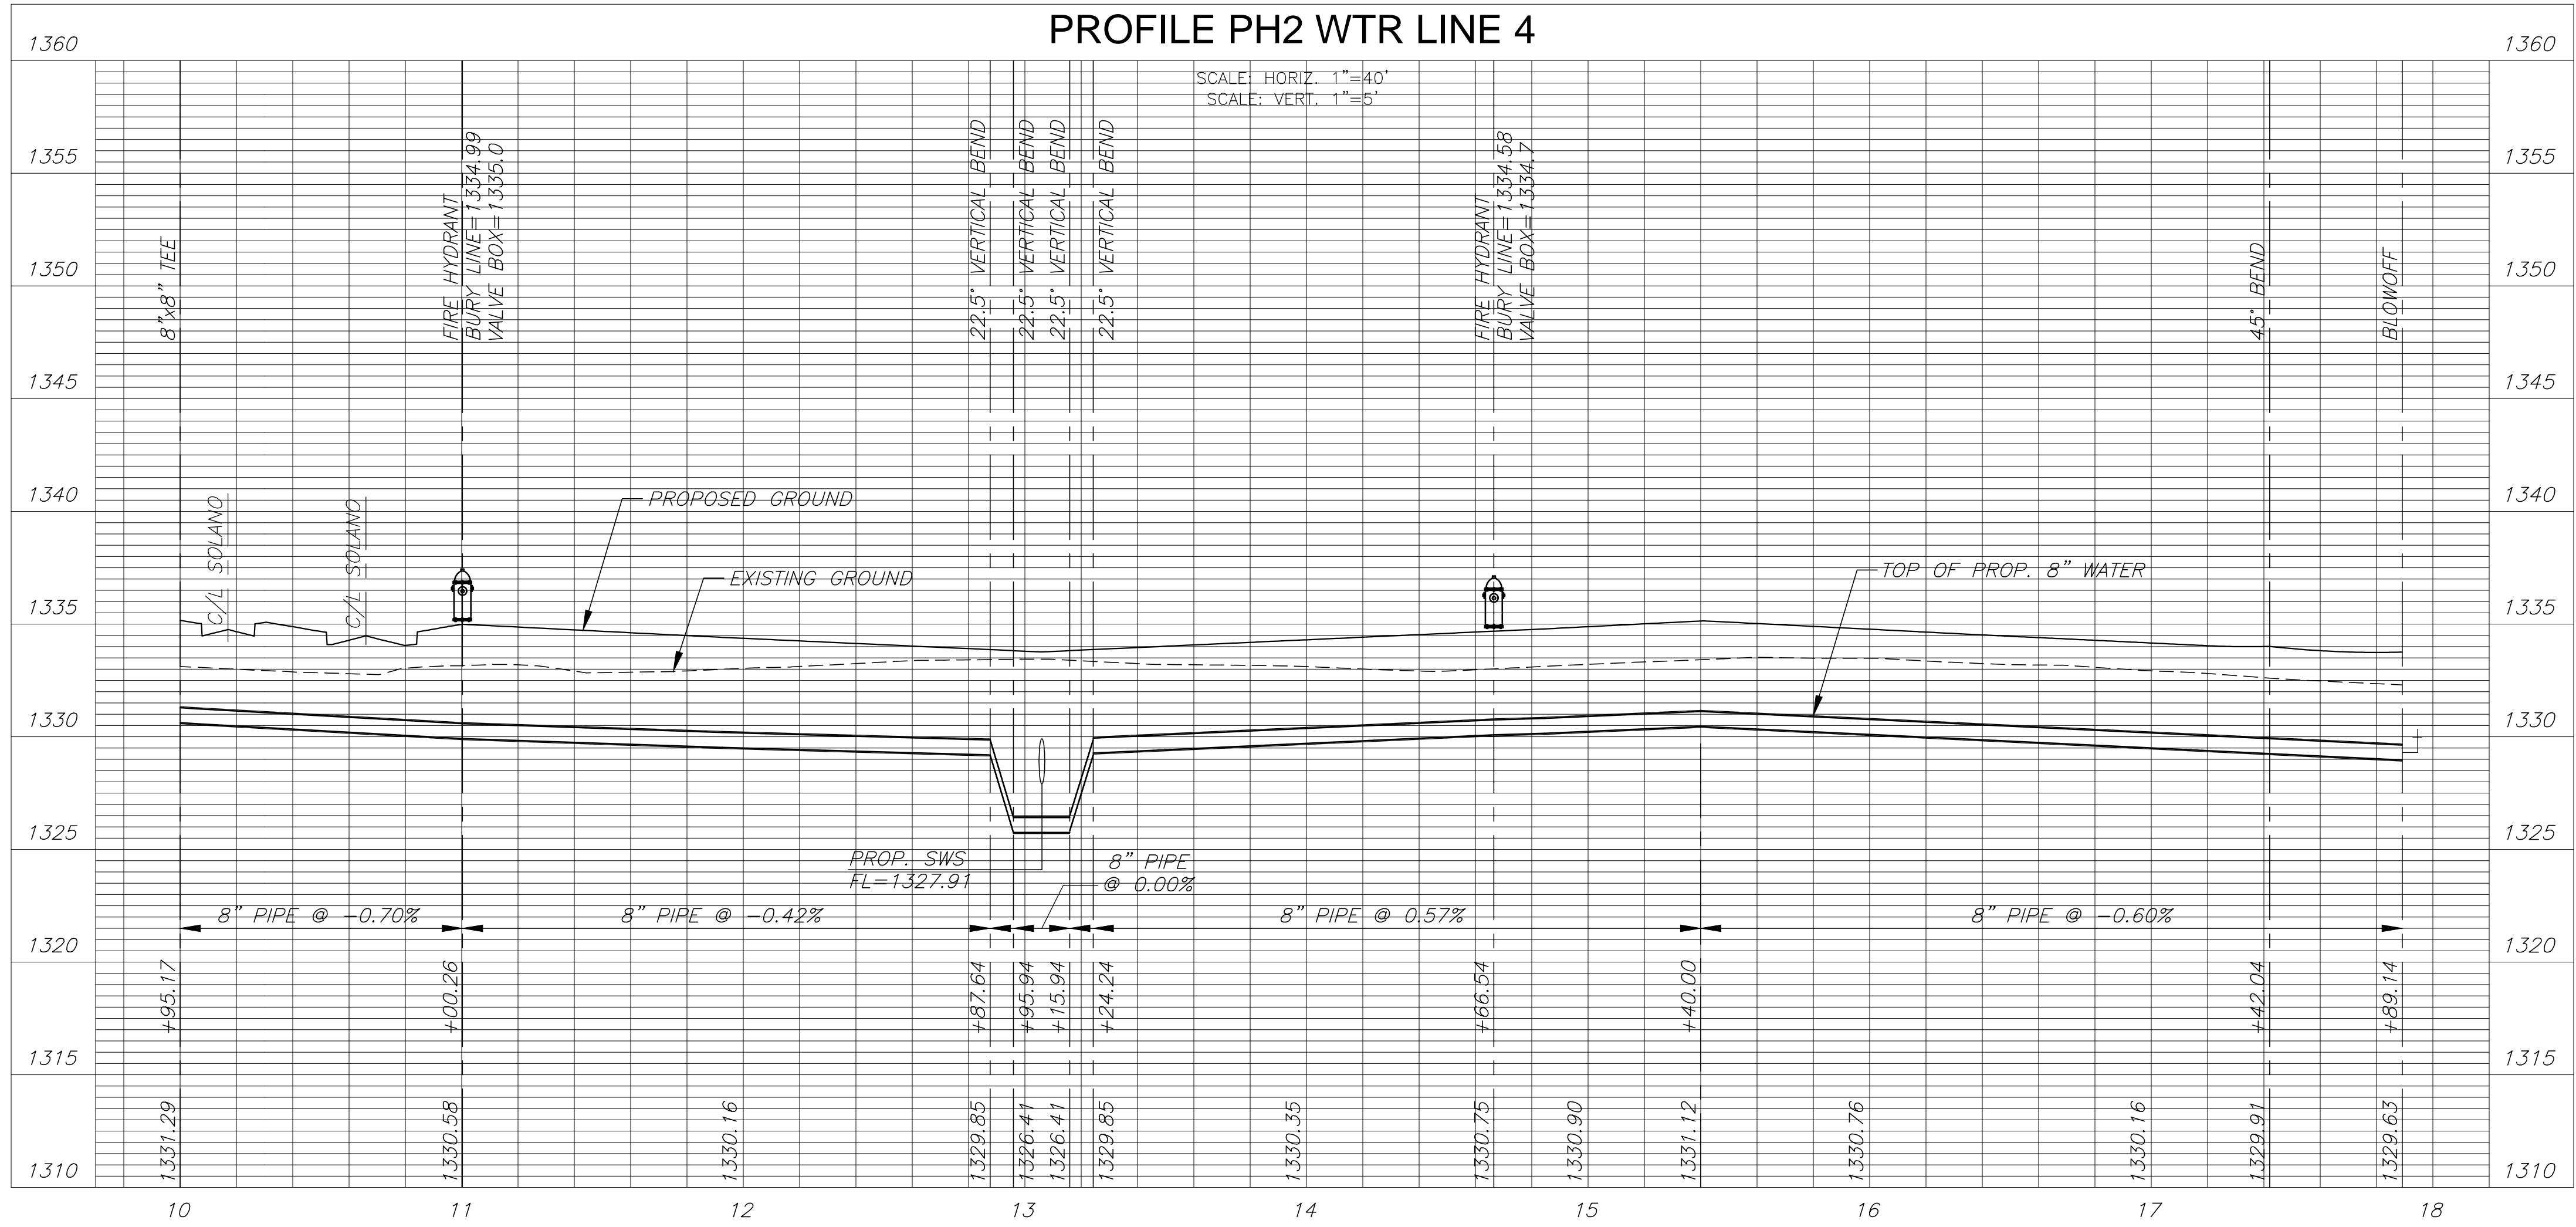

©2017  
MKEC Engineering  
All Rights Reserved  
www.mkec.com  
These drawings and their contents, including, but not limited to, all concepts, designs, & ideas are the exclusive property of MKEC Engineering (MKEC), and may not be used or reproduced in any way without the express consent of MKEC.

**WATER LINE 4**

PROJECT NO.	448-90694	
DATE	MAY 2017	
SCALE	1" = 40'	
DESIGNED	DRAWN	CHECKED
DFL	RWB	GJA

NO.	REVISION	DATE

SHEET NO.