
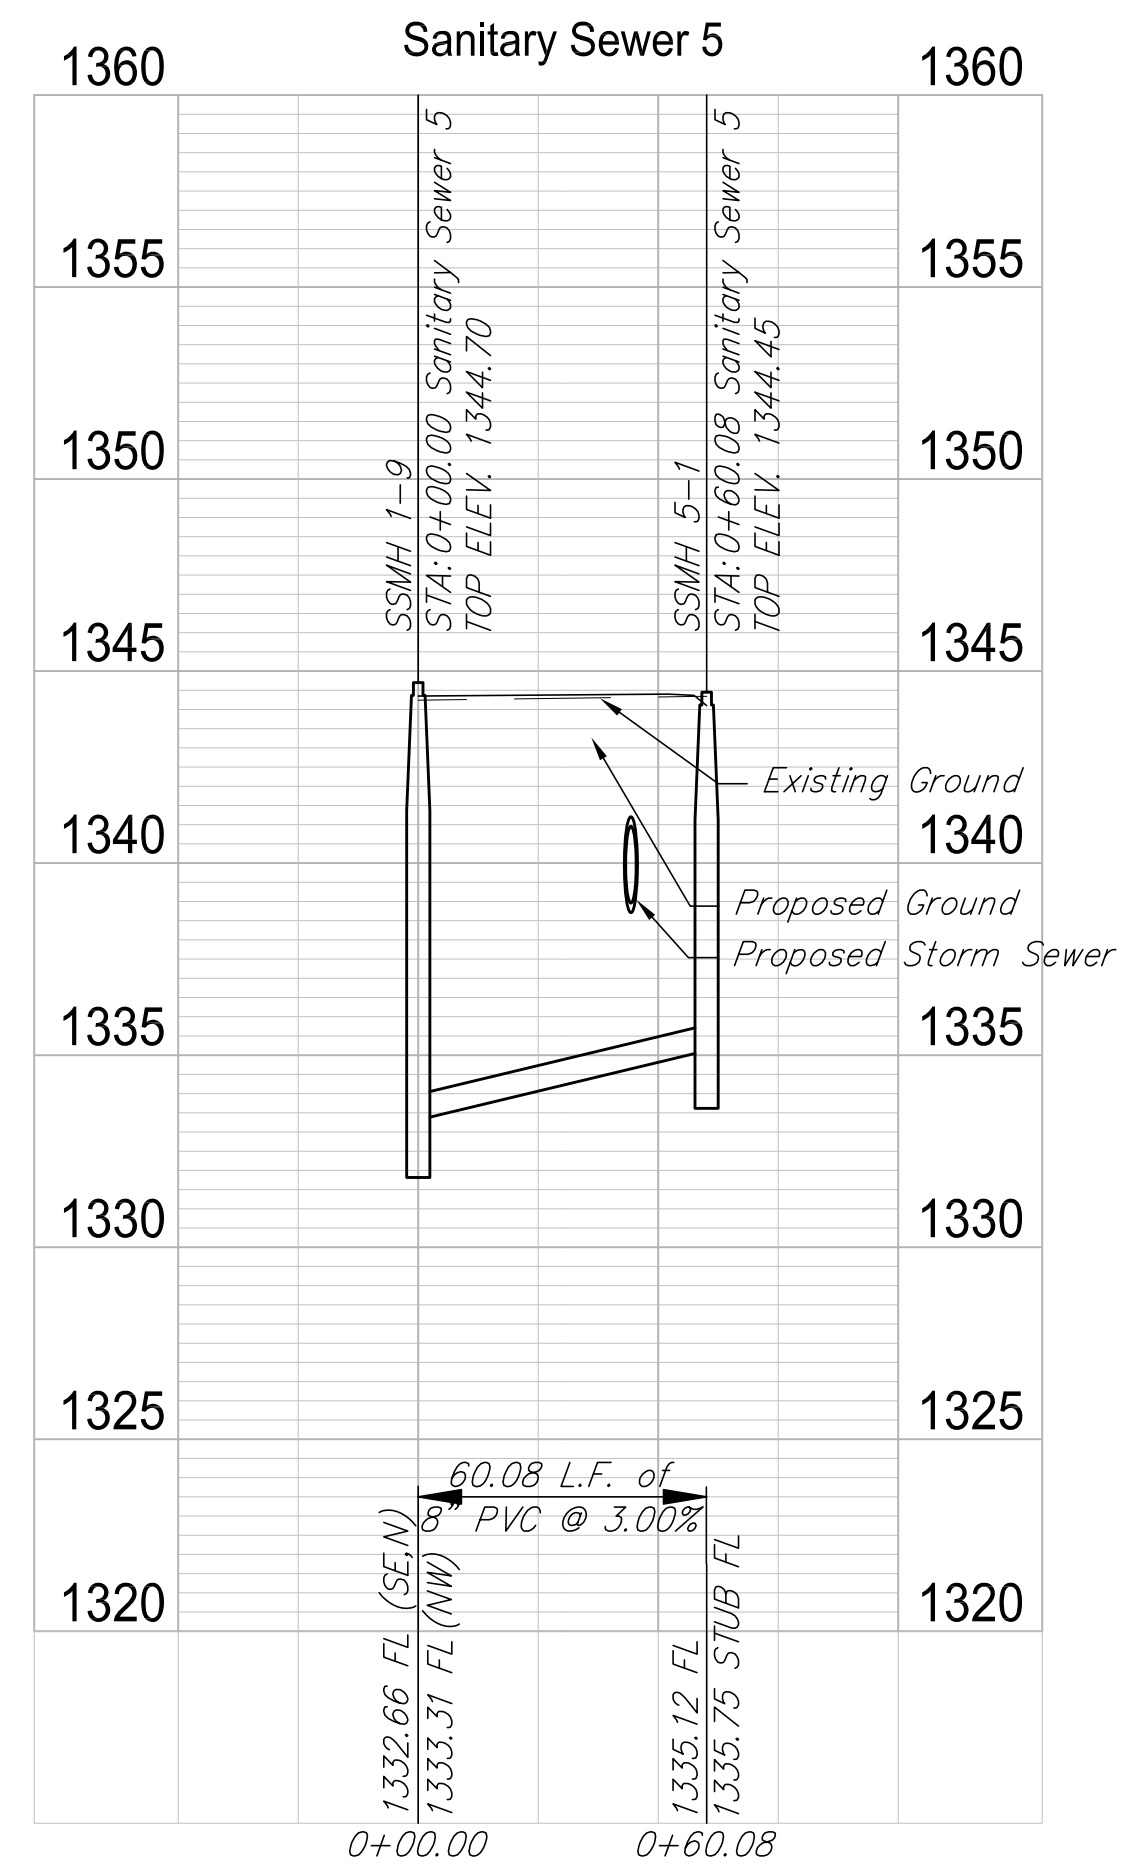
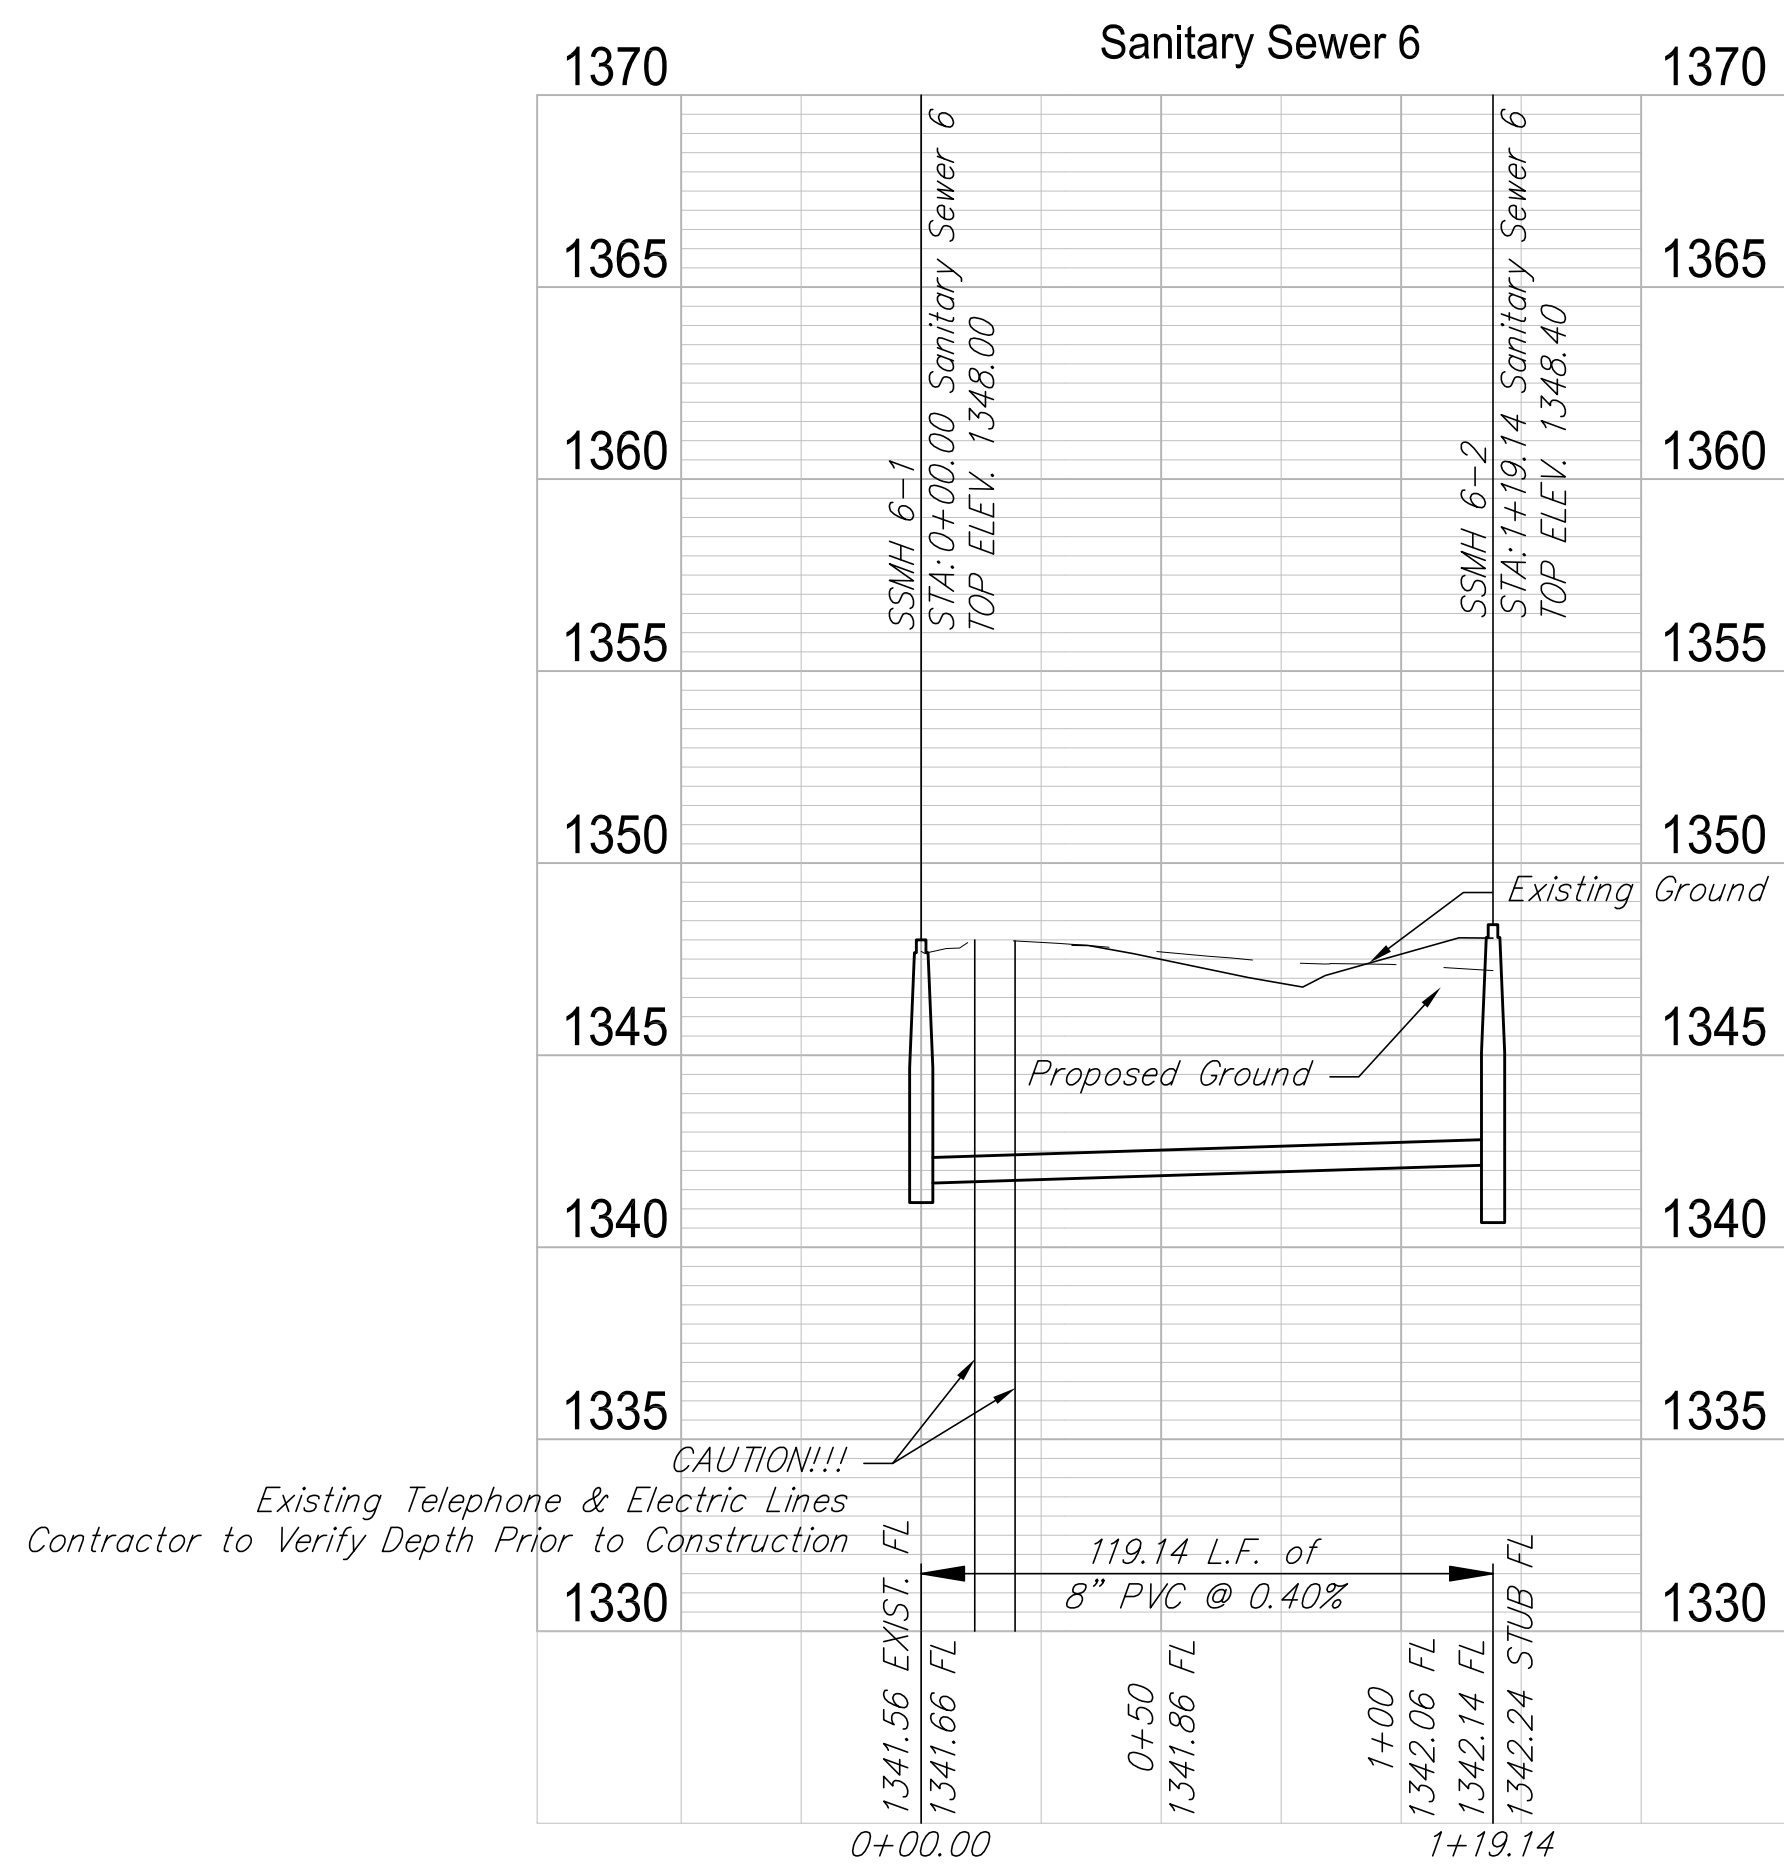
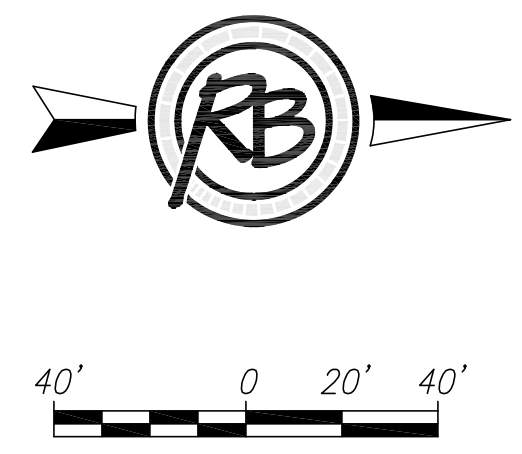


| SEWER SERVICE TABLE | | | | | | | |
|---------------------|----------|---------|-----------|----------|-----------------------|------------------------|----|
| NO. | TYPE | SERVING | | | STATION/ DIRECTION | FOR INFORMATION ONLY | |
| | | LOT NO. | BLOCK NO. | LINE NO. | | APPROX. LENGTH 4" PIPE | |
| | | | | | VERTICAL | HORIZONTAL | |
| M4 | MH RISER | 30 | A | 6 | 1+19 L | 5.0' | 8' |
| M5 | MH RISER | 31 | A | 6 | 1+19 R | 5.0' | 8' |
| M6 | MH RISER | 29 | A | 5 | 0+60 L | 8.0' | 8' |

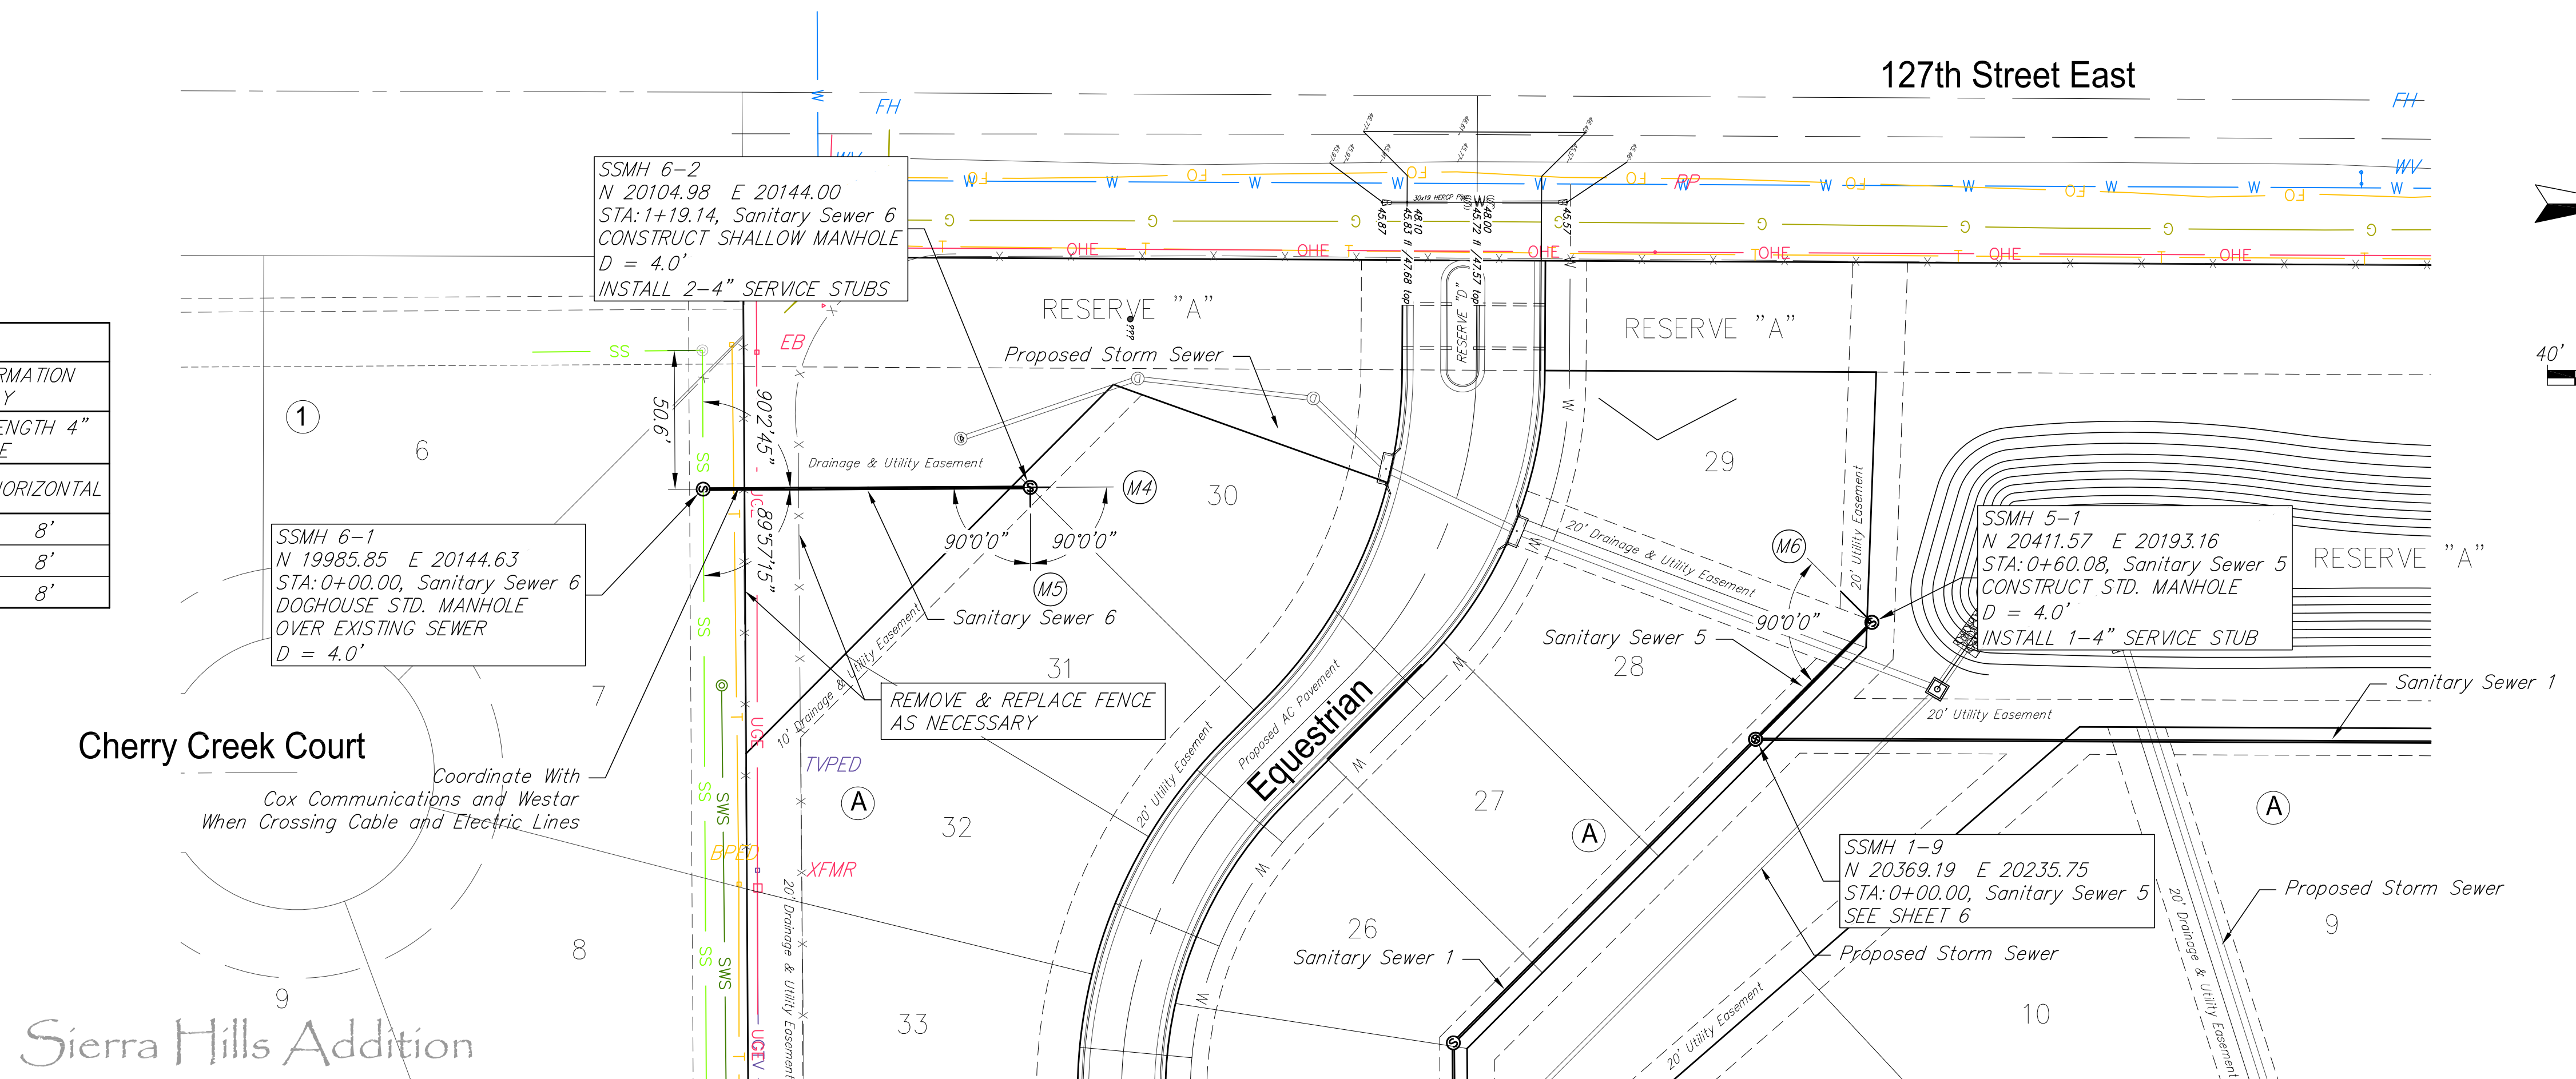

**The Paddock at 127th
Sanitary 5 & 6
Wichita, Kansas**

| | | | |
|---|----------------------------|-------------------------------|-----------------------------|
| PROJECT NUMBER 468-45171 | DESIGN CMB, KWL | REVISION April 2017 | REVISION May 2017 |
| DRAWING FILE 12 - Sanitary Sewers 5 & 6 | DRAWING DATE CDJ | DATE | DATE |

RB JOB
4858E
SHEET
12
OF
22