


EARTHWORK QUANTITIES	
Description	Cu. Yds.
Cut	32700
Fill	36100
Net (Fill)	3400



There is dirt available at Bellechase 3rd Addition approximately 1 mile north of The Paddock. Contact Steve Miller @ 259-2377 for costs. Bellechase Stockpile contains approximately 12,000 CY.

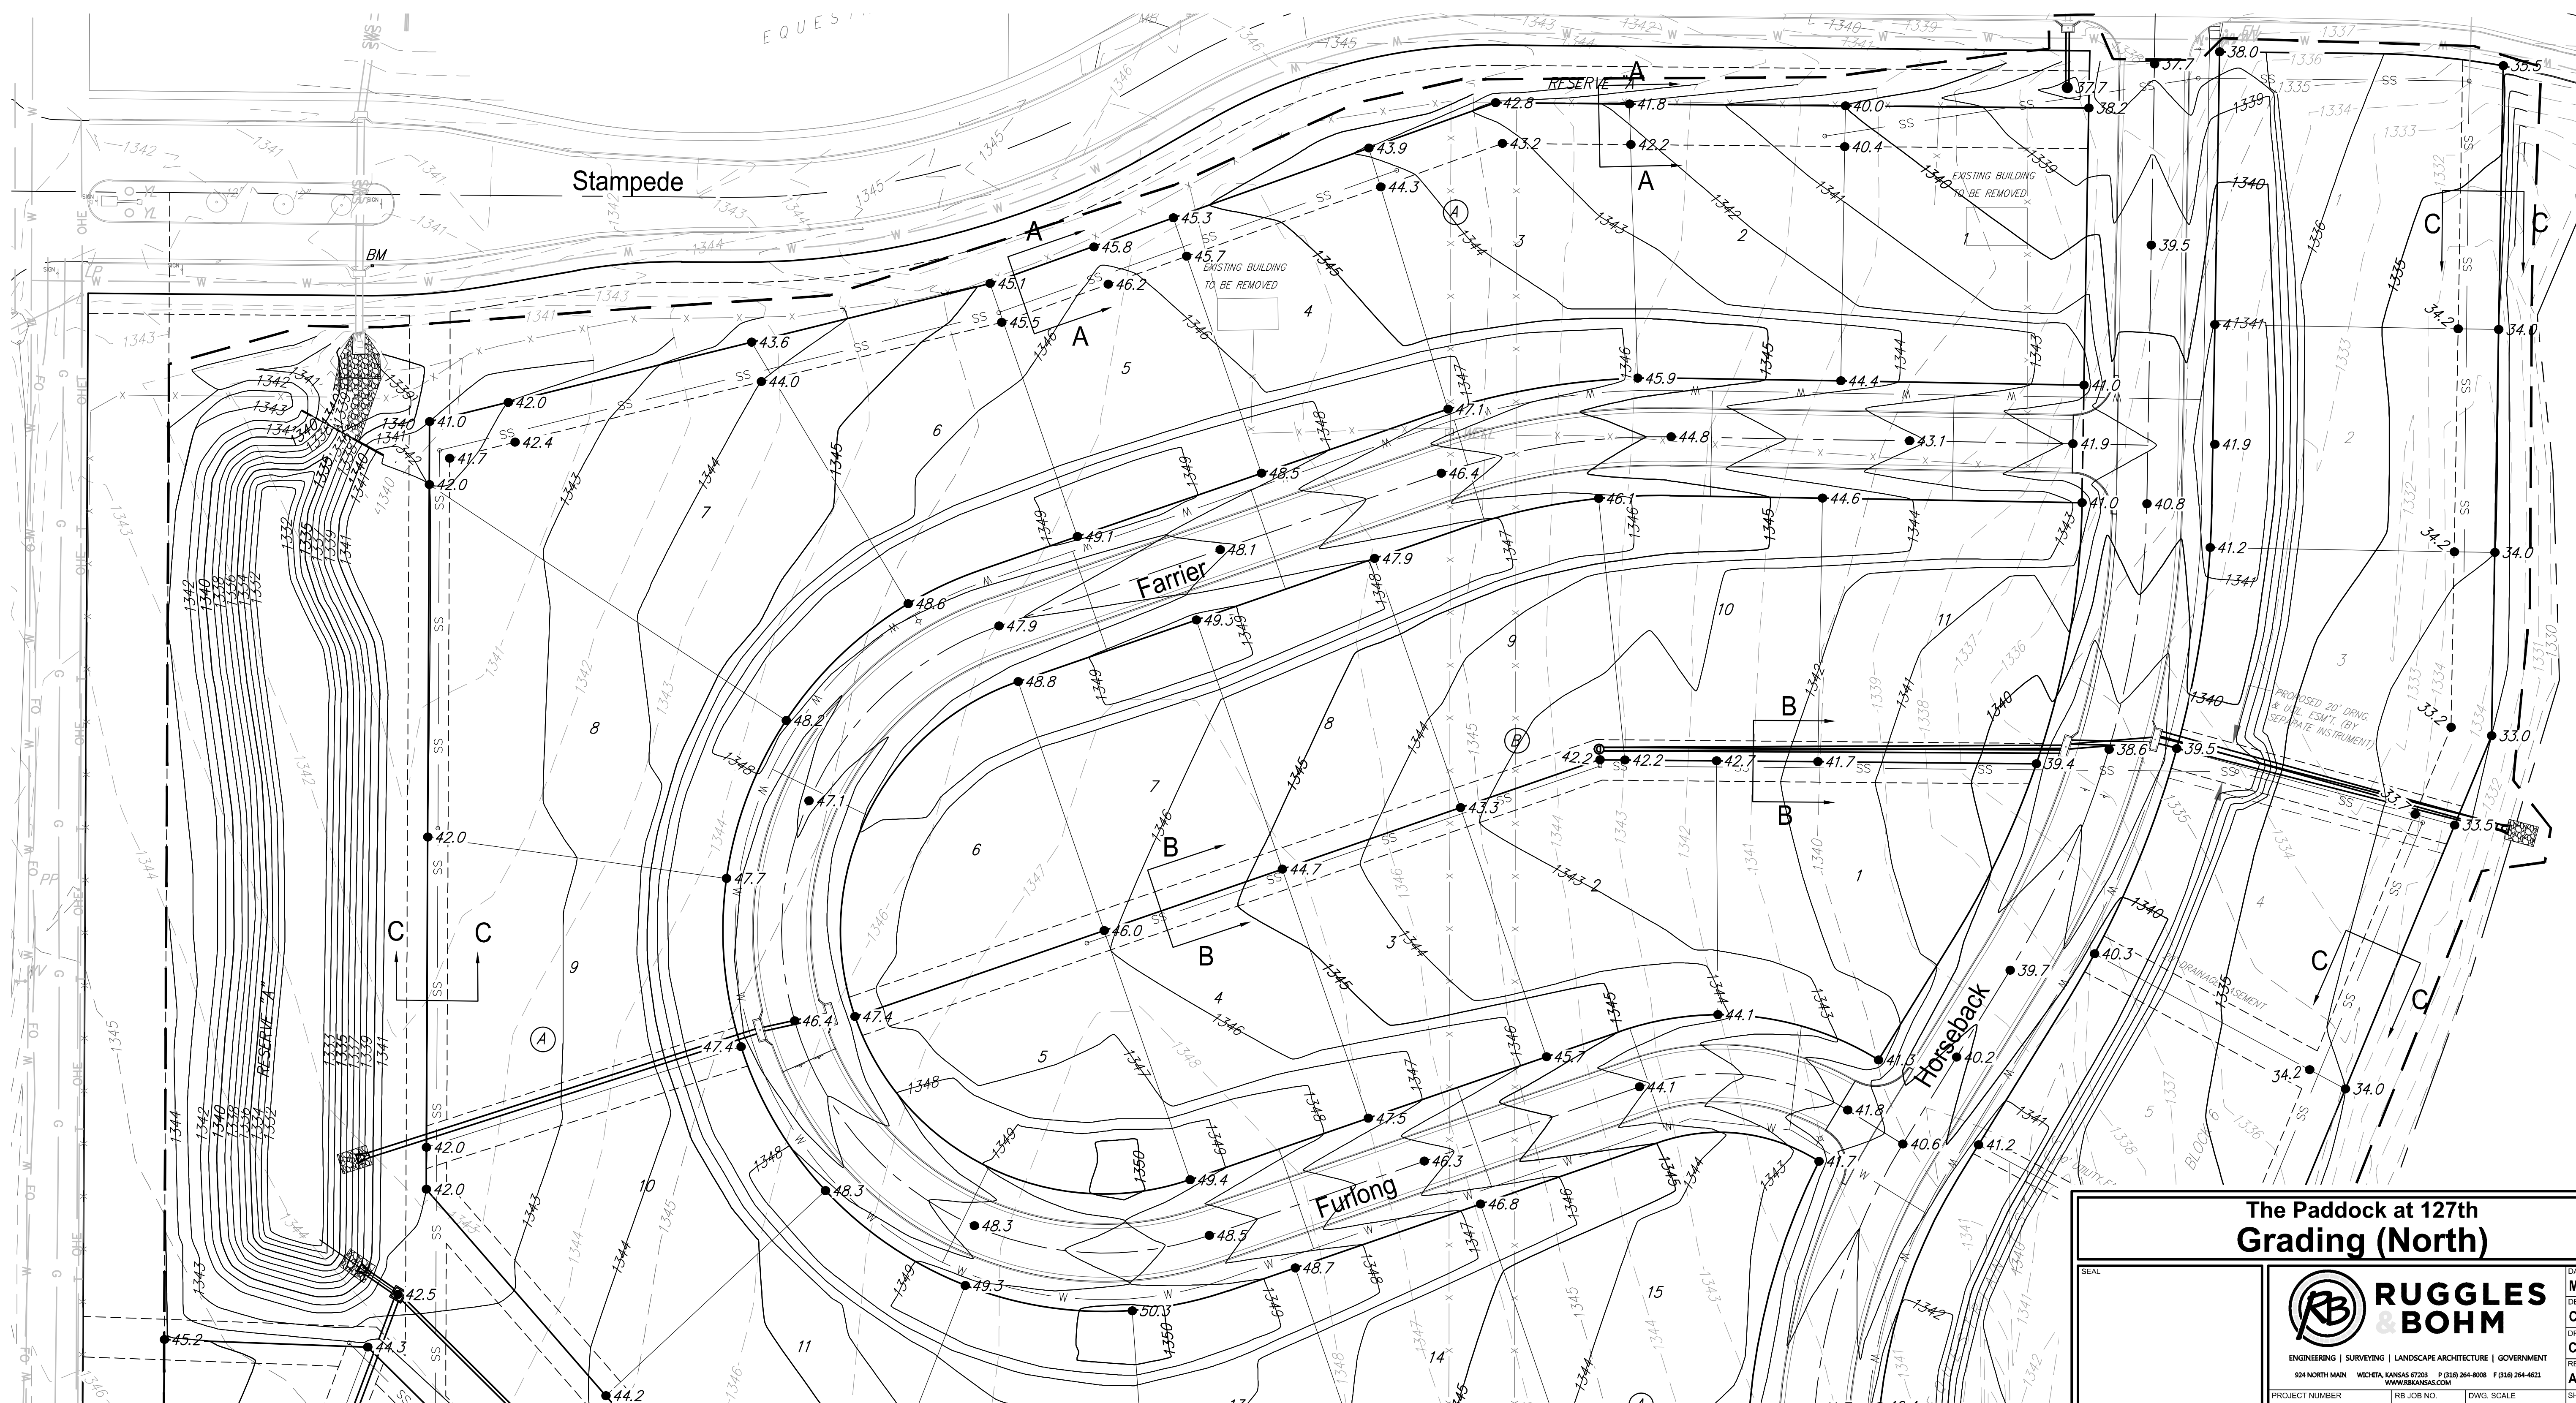

--- Construction Limits

(c) Copyright 2015, Ruggles & Bohm, P.A.

The Paddock at 127th Grading (North)		DATE May 2017
RUGGLES & BOHM		DESIGN CMB/KWL
<small>ENGINEERING SURVEYING LANDSCAPE ARCHITECTURE GOVERNMENT 924 NORTH MAIN WICHITA, KANSAS 67203 P (316) 264-8008 F (316) 264-4621 WWW.RBKANSAS.COM</small>		DRAWN CDJ
PROJECT NUMBER 468-85172	RB JOB NO. 4858E	DWG. SCALE 40
DRAWING FILE 02 - Grading & Cross-Sections [Grading (North)]		REVIEW April 2017
		SHEET 4
		OF 26

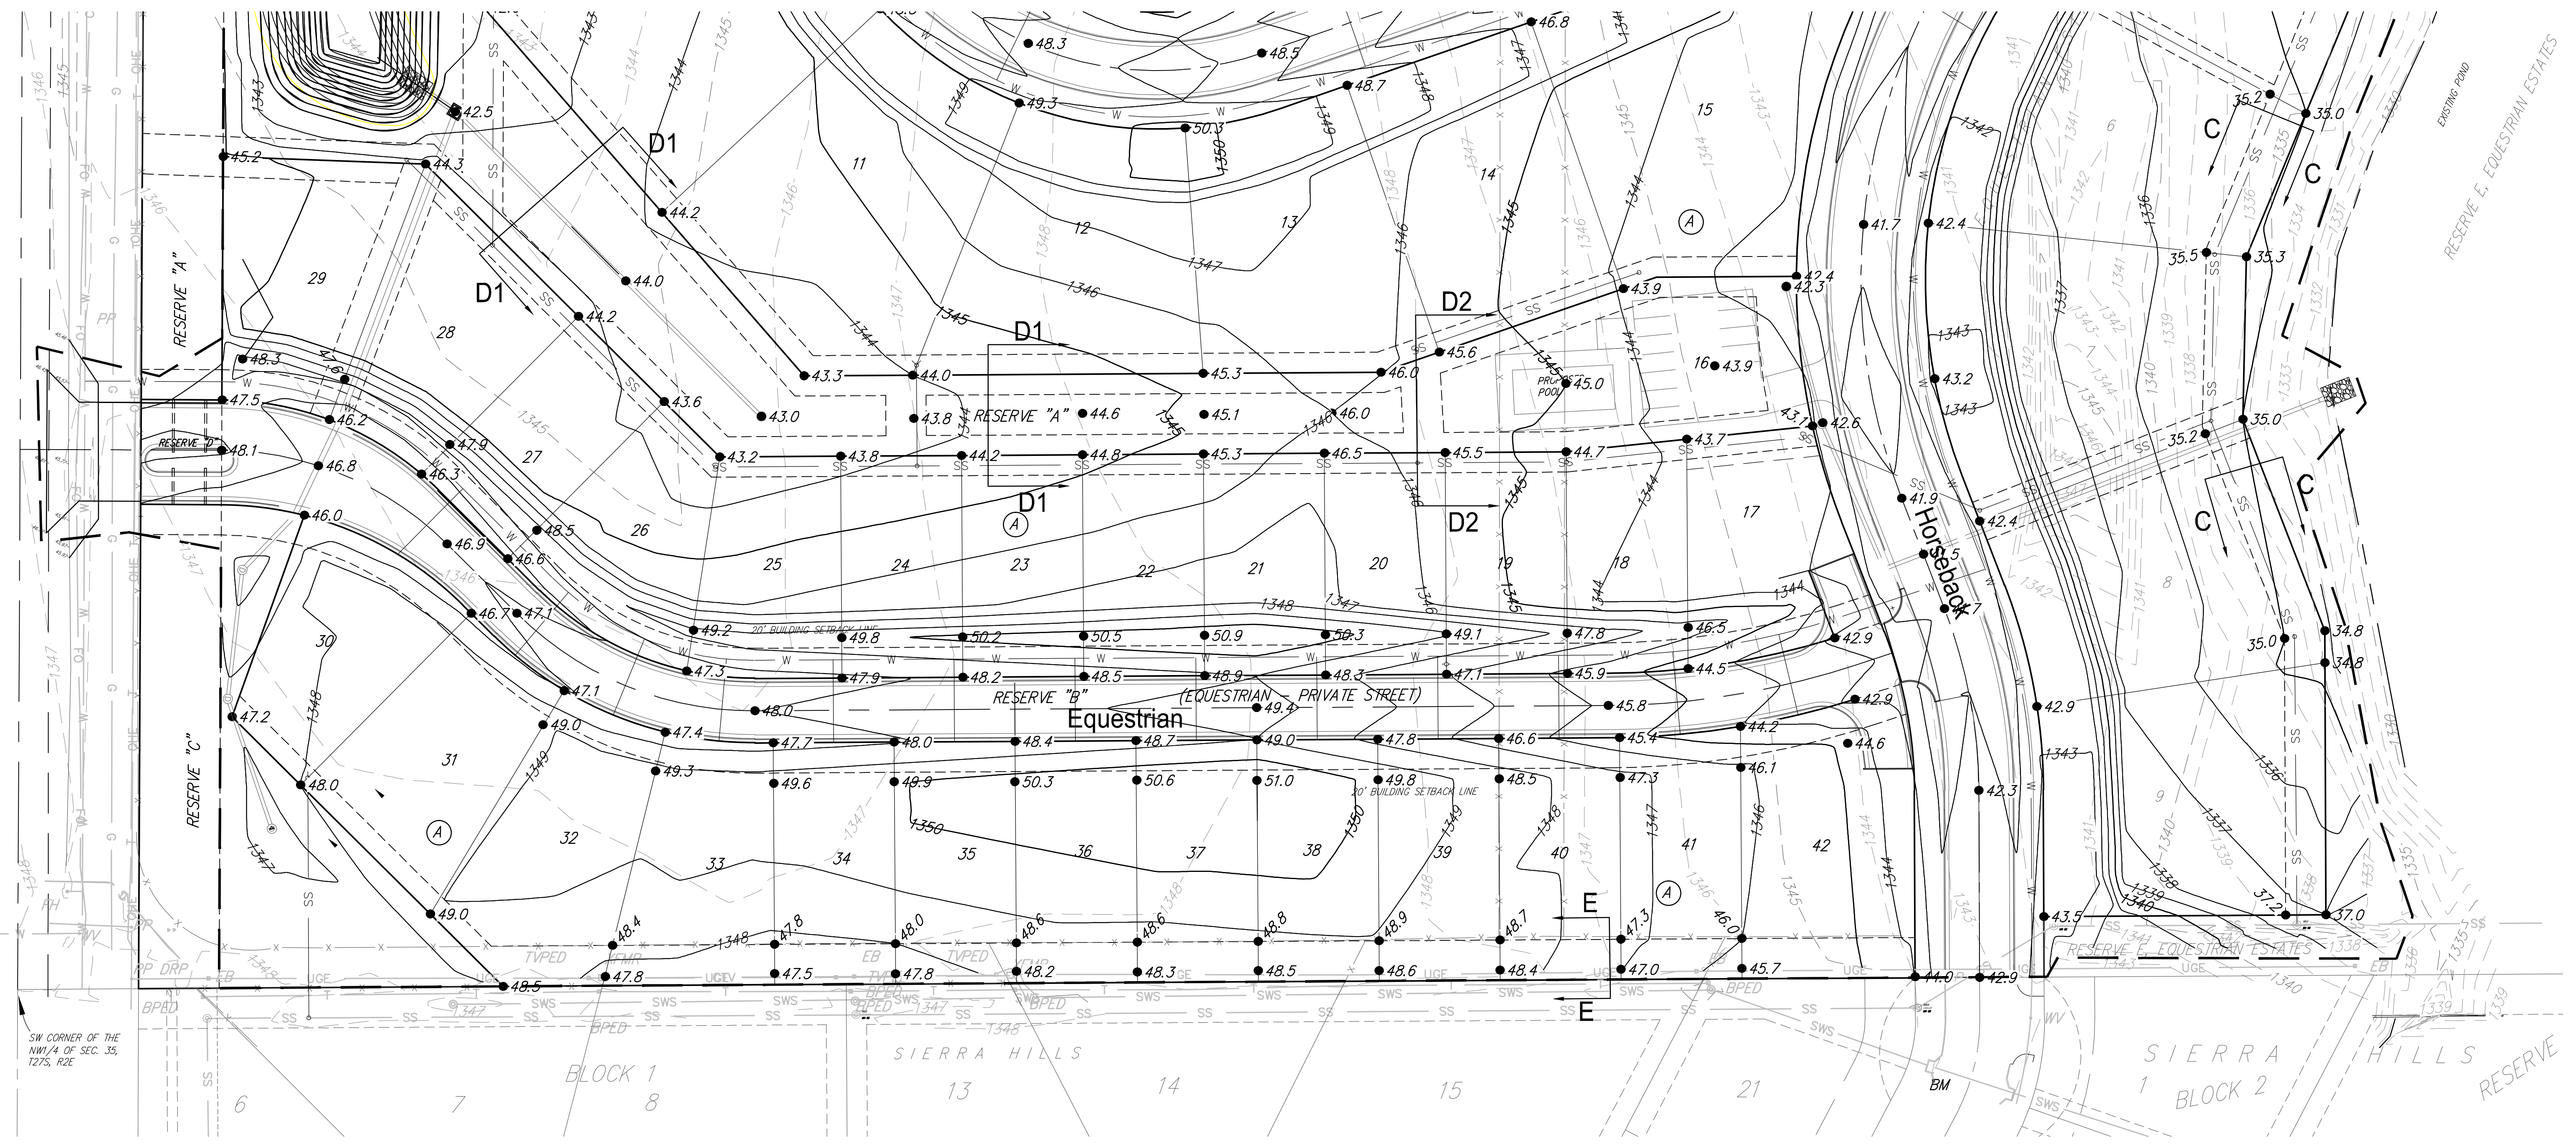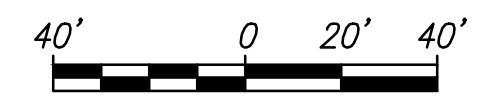

SW CORNER OF THE NW1/4 OF SEC. 35, T27S, R2E

BLOCK 1
8

SIERRA HILLS

14

15

21

SIERRA HILLS
BLOCK 2

RESERVE

--- Construction Limits

(c) Copyright 2015, Ruggles & Bohm, P.A.

The Paddock at 127th Grading (South)



ENGINEERING | SURVEYING | LANDSCAPE ARCHITECTURE | GOVERNMENT
924 NORTH MAIN WICHITA, KANSAS 67203 P (316) 264-8008 F (316) 264-4621
WWW.RUGGLESANDBOHM.COM

PROJECT NUMBER: 468-85172
RB JOB NO.: 4858E
DWG. SCALE: 40

DATE: May 2017
DESIGN: CMB/KWL
DRAWN: CDJ
REVIEW: April 2017
SHEET: 5
OF: 26