


WATER METER SUMMARY					
BL Station	Lt./Rt.	Service (Long or Short)	Service Size	Address	As Built
27+40	Lt.	Short	5/8"	1221 N Waco	
28+26	Rt.	Long	5/8"	1224 N Waco	
28+51	Rt.	Short	5/8"	1223 N Waco	
29+02	Lt.	Short	5/8"	1225 N Waco	
29+35	Lt.	Short	5/8"	1231 N Waco	

WATER METER SUMMARY					
BL Station	Lt./Rt.	Service (Long or Short)	Service Size	Address	As Built
29+48	Rt.	Long	5/8"	1230 N Waco	
29+86	Lt.	Short	5/8"	1235 N Waco	
30+35	Rt.	Long	5/8"	1238 N Waco	
30+96	Lt.	Short	5/8"	1251 N Waco	
31+10	Rt.	Long	5/8"	1258 N Waco	

WATER METER SUMMARY					
BL Station	Lt./Rt.	Service (Long or Short)	Service Size	Address	As Built
31+51	Lt.	Short	5/8"	1253 N Waco	

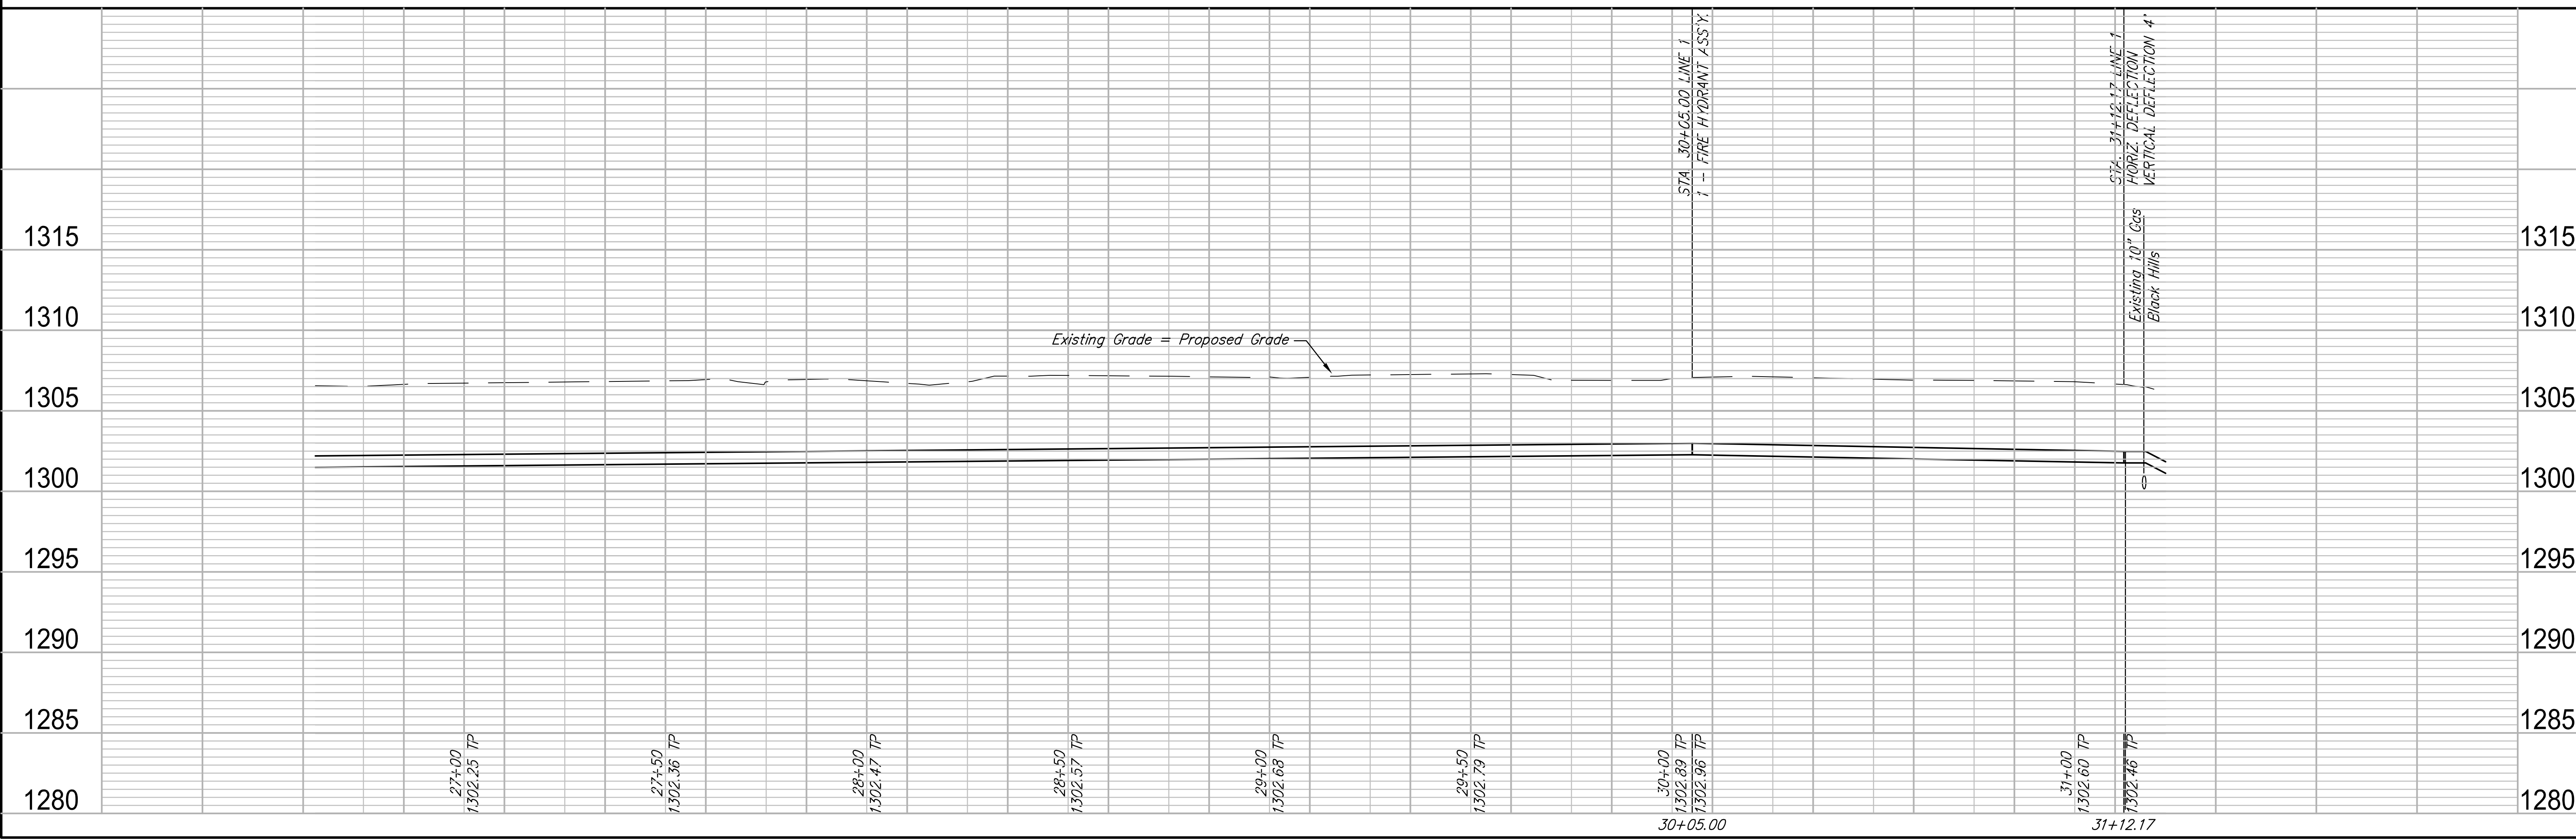

**RUGGLES & BOHM**  
ENGINEERS & ARCHITECTS

DESIGN: RA CMB  
PROJECT NUMBER: 448-90757  
DRAWING FILE: 4730W engineering base [WATER LINE] RA

**WACO WATER MAIN WATER LINE 1**  
Wichita, Kansas

REVISION: RA  
DATE: \_\_\_\_\_

RE: JOB 4793W  
SHEET 10 OF 12